


GENERAL NOTES:
 This drawing must not be copied in whole or in part without prior written permission of MATT BALL ARCHITECTURE. This drawing must be read in conjunction with other architect's drawings & all schedules/Building Bye-Law check list and with all relevant structural engineering drawings, details and specifications. It is the contractor's responsibility to ensure that all work is carried out in accordance with all statutory requirements and to the approval of the building control officer (B.C.O.). The contractor is responsible for the setting out of the works. Any discrepancy found between this drawing and any other architect's detail drawing, schedule and/or specification must be reported to the architect before the work is carried out. Do not scale from this drawing. Refer only to written dimensions. All dimensions must be checked on site. The relevant British Standards for materials and their uses are to be adhered to. Manufacturers' installation & fitting instructions must be obtained and adhered to at all times.

RECEIVED
 By Liv Rickman at 6:10 pm, Feb 12, 2025




12 Prelim Rear Elevation
 Scale: 1:100

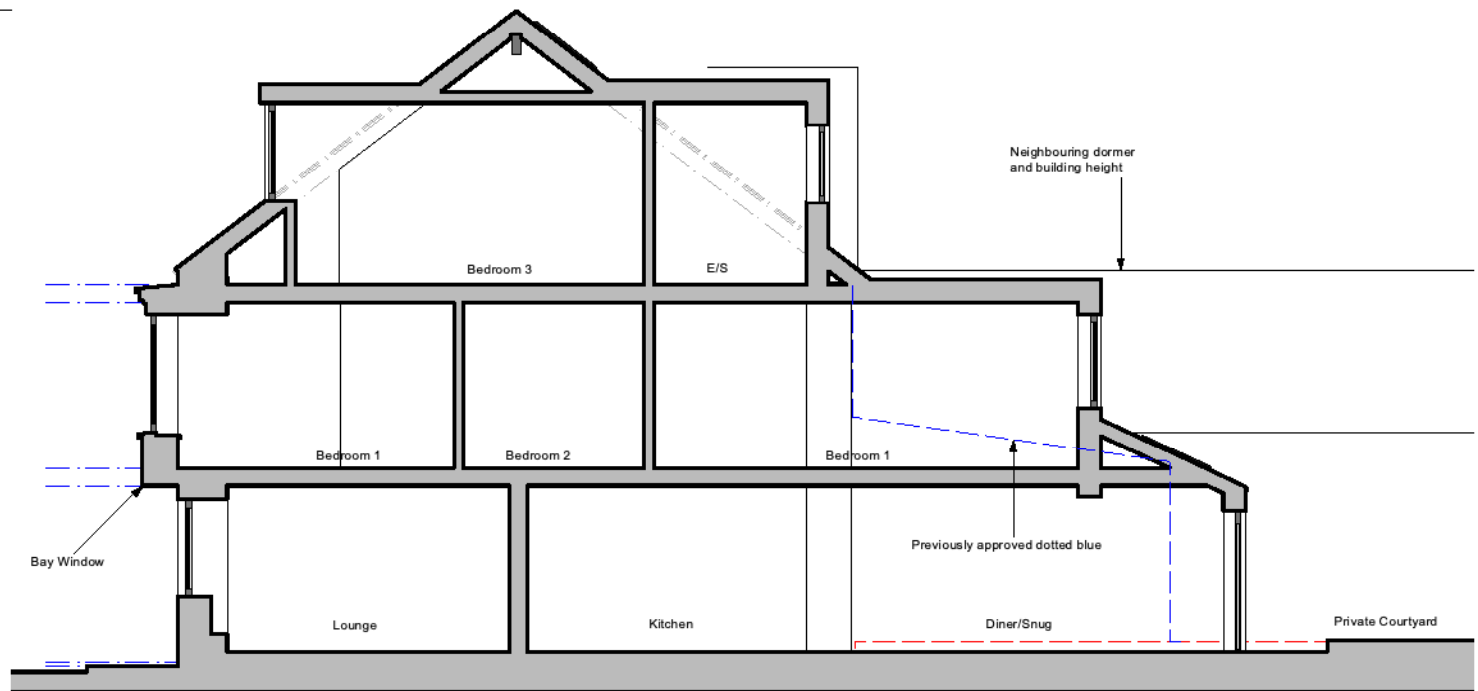

10 Proposed Section
 Scale: 1:100



11 Prelim Front Elevation
 Scale: 1:100

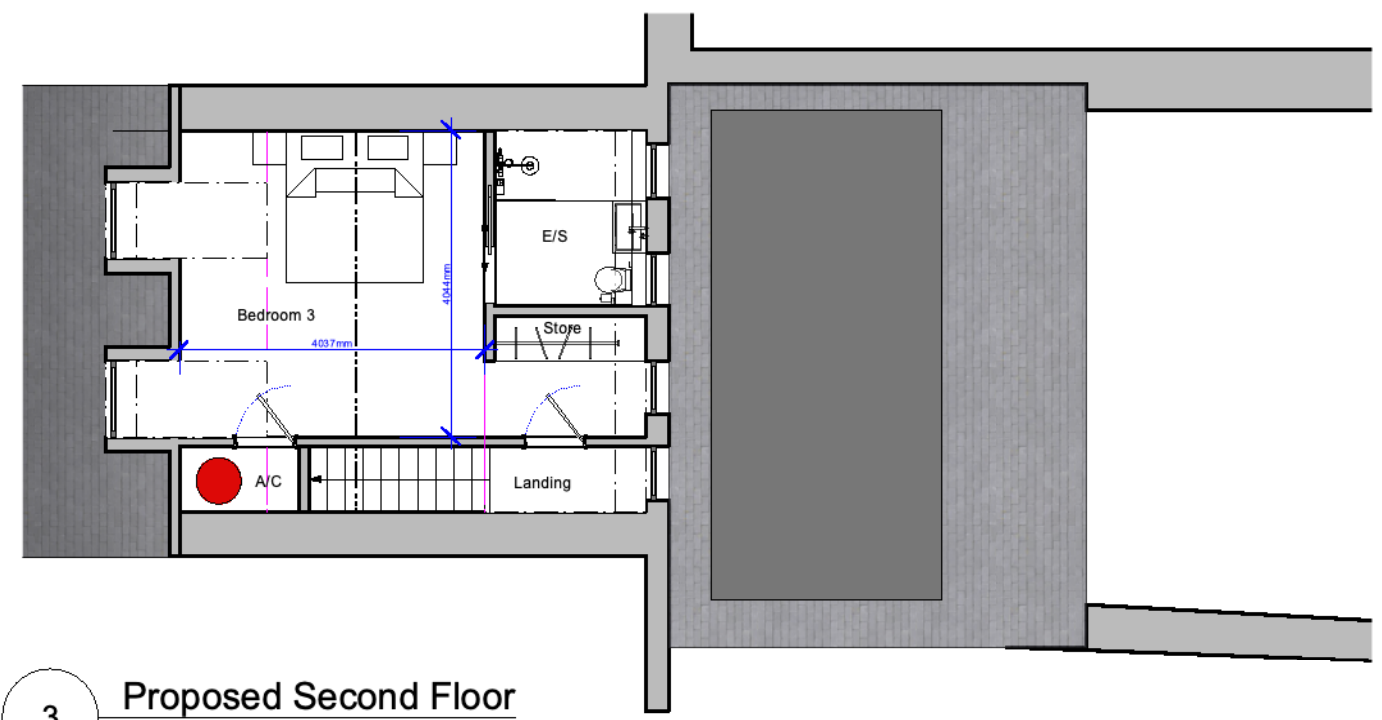

3 Proposed Second Floor
 Scale: 1:100

REV	DESCRIPTION	DATE
1:No	1:Note	1:Date

JOB TITLE
 No.7 The Strand
 Isles of Scilly
 Extension & Alteration Works
 For
 Mr & Mrs Humphries

DRAWING TITLE
 Planning Status
 Elevations & Sections

DATE	DRAWING NO	REV
08.11.2024	PP 03	REV A
SCALE	DRAWN	
1:100 @ A3	M.BALL	

M
 ba

05
 YEARS

Matt Ball Architecture LLP
 5 Zelfand Square Business Centre, Dundas Street, Richmond, DL10 7AB
 www.mattballarchitecture.com
 Chartered Architect