



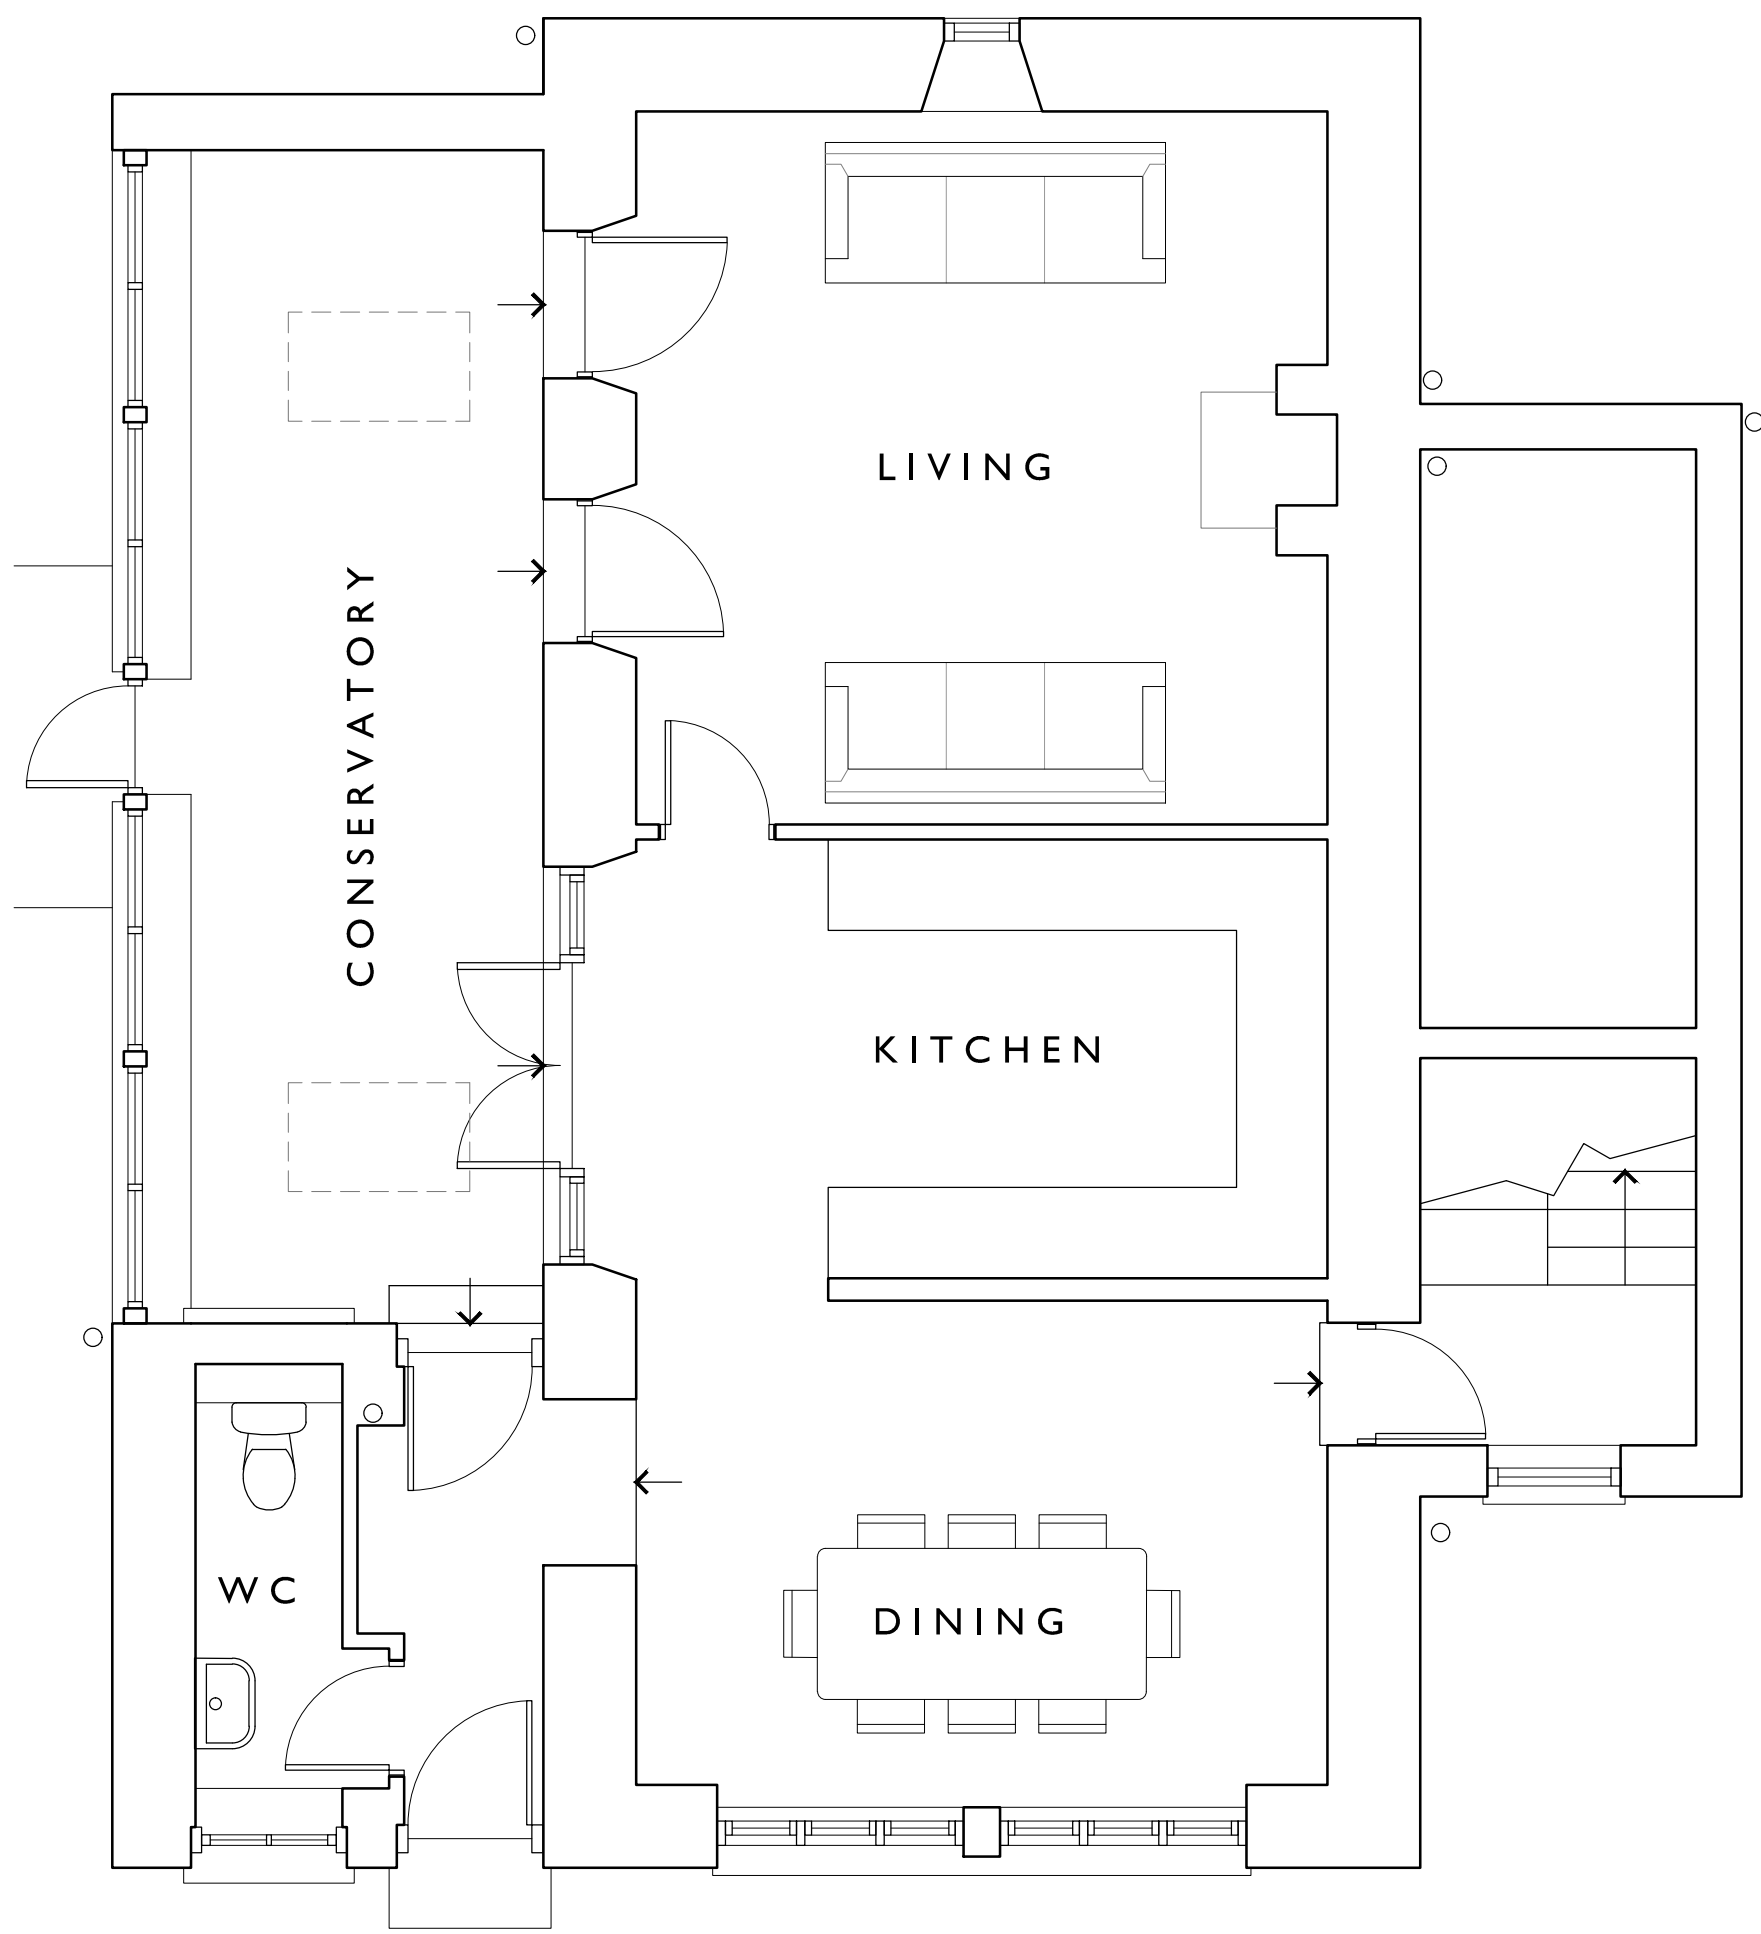

EXISTING GROUND FLOOR PLAN

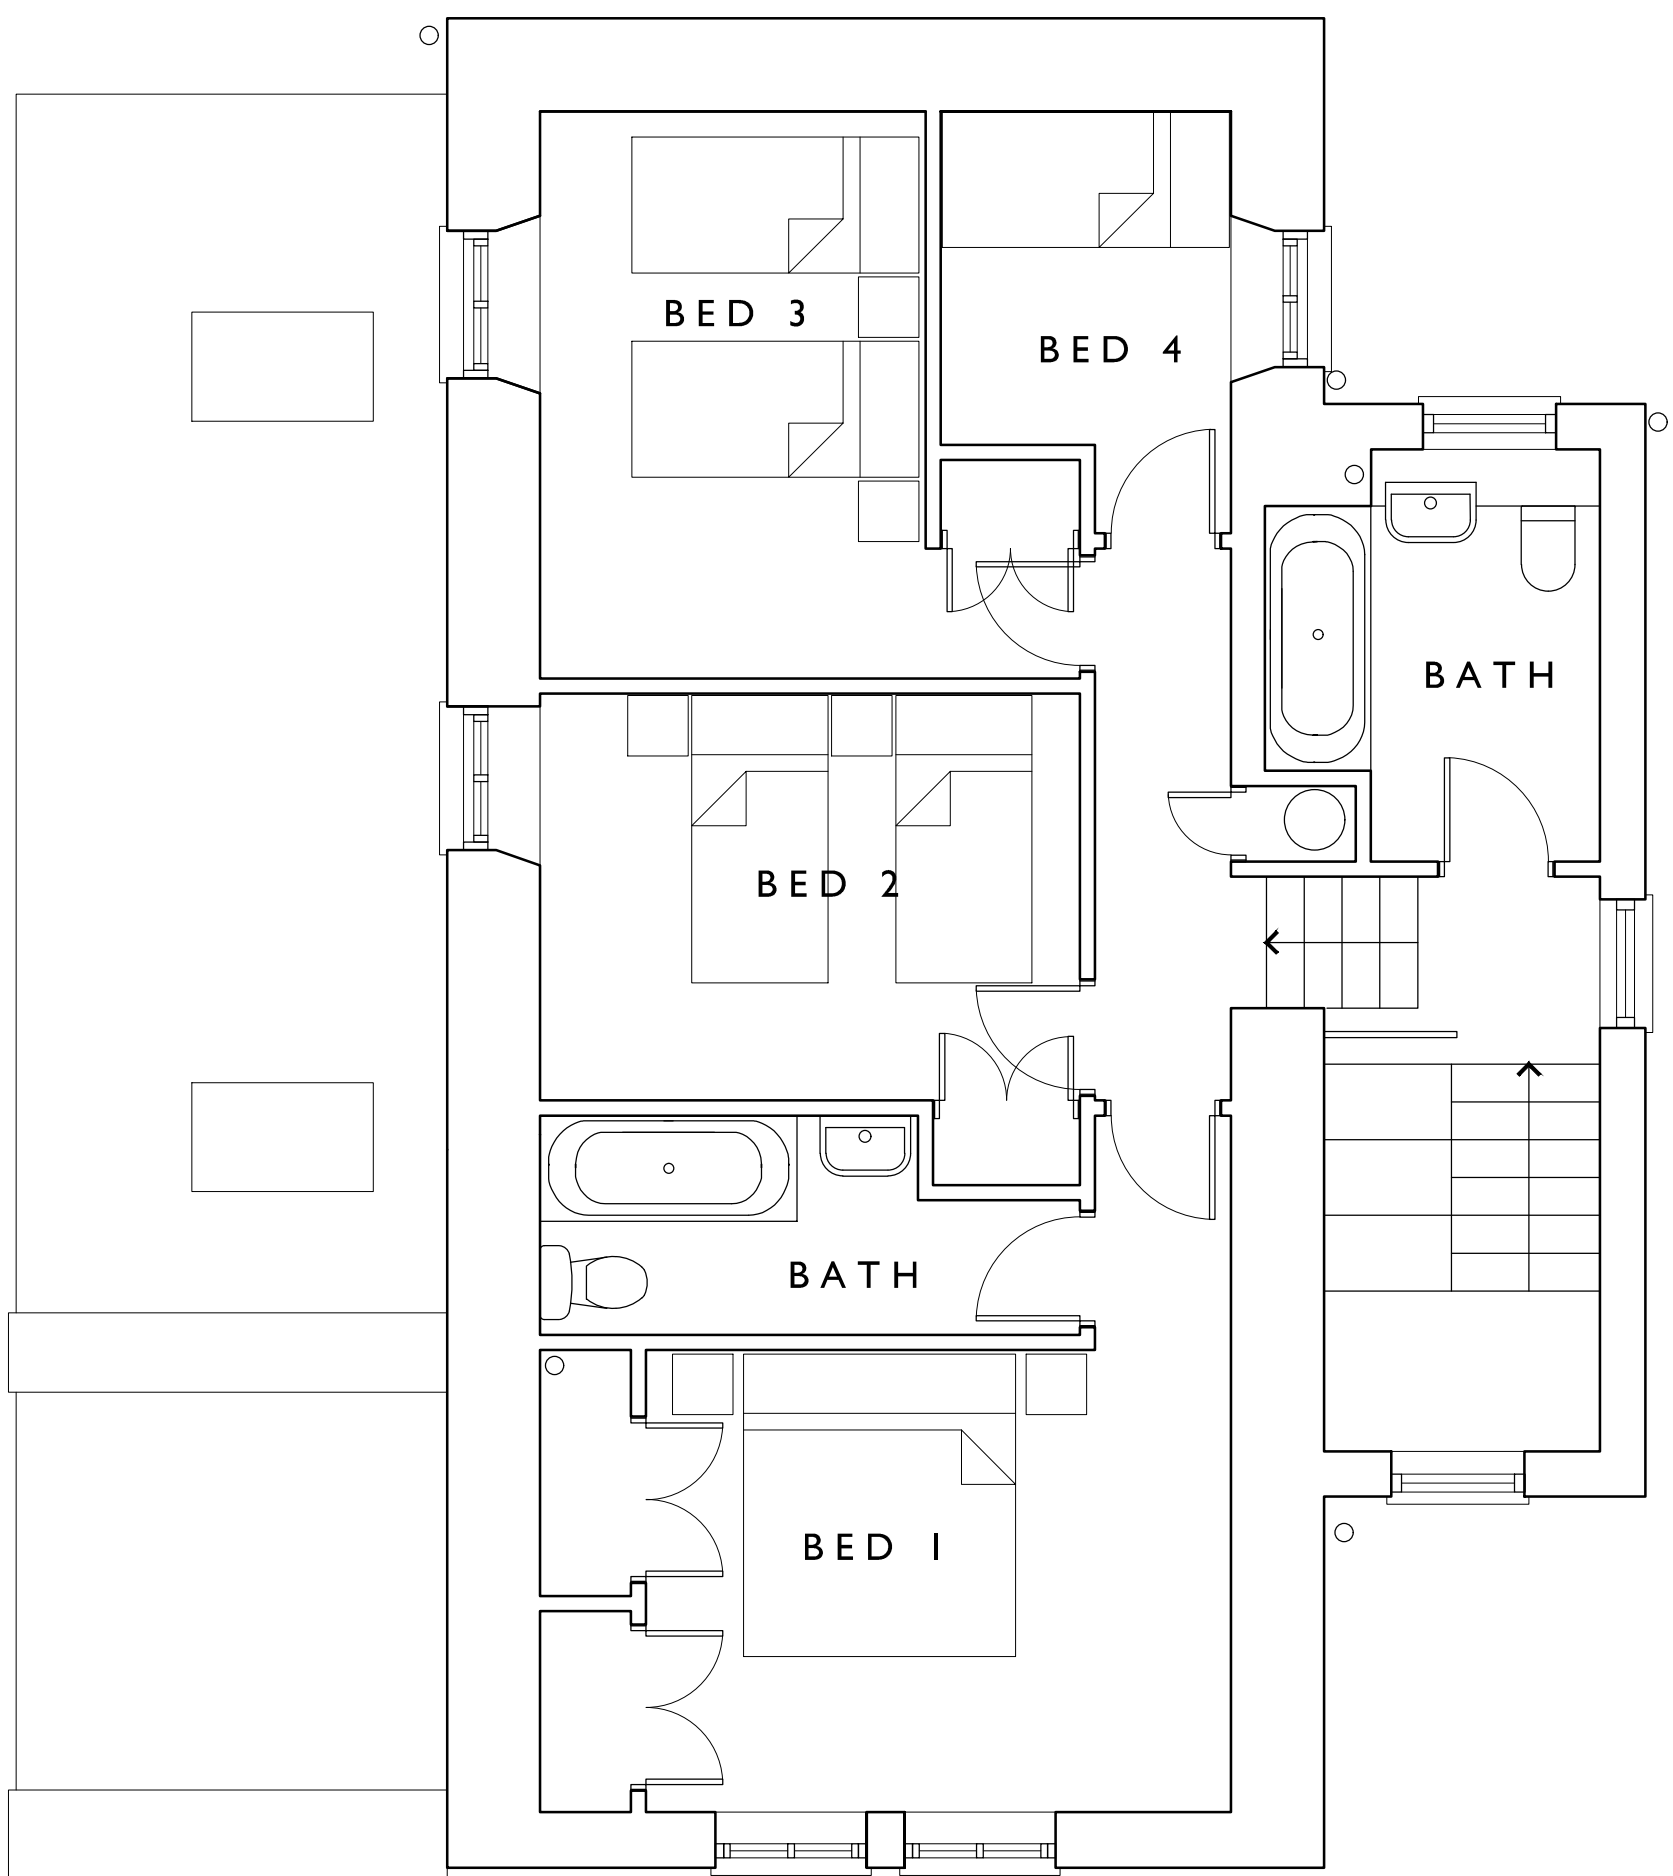


EXISTING FIRST FLOOR PLAN




EXISTING EAST ELEVATION




EXISTING SOUTH ELEVATION

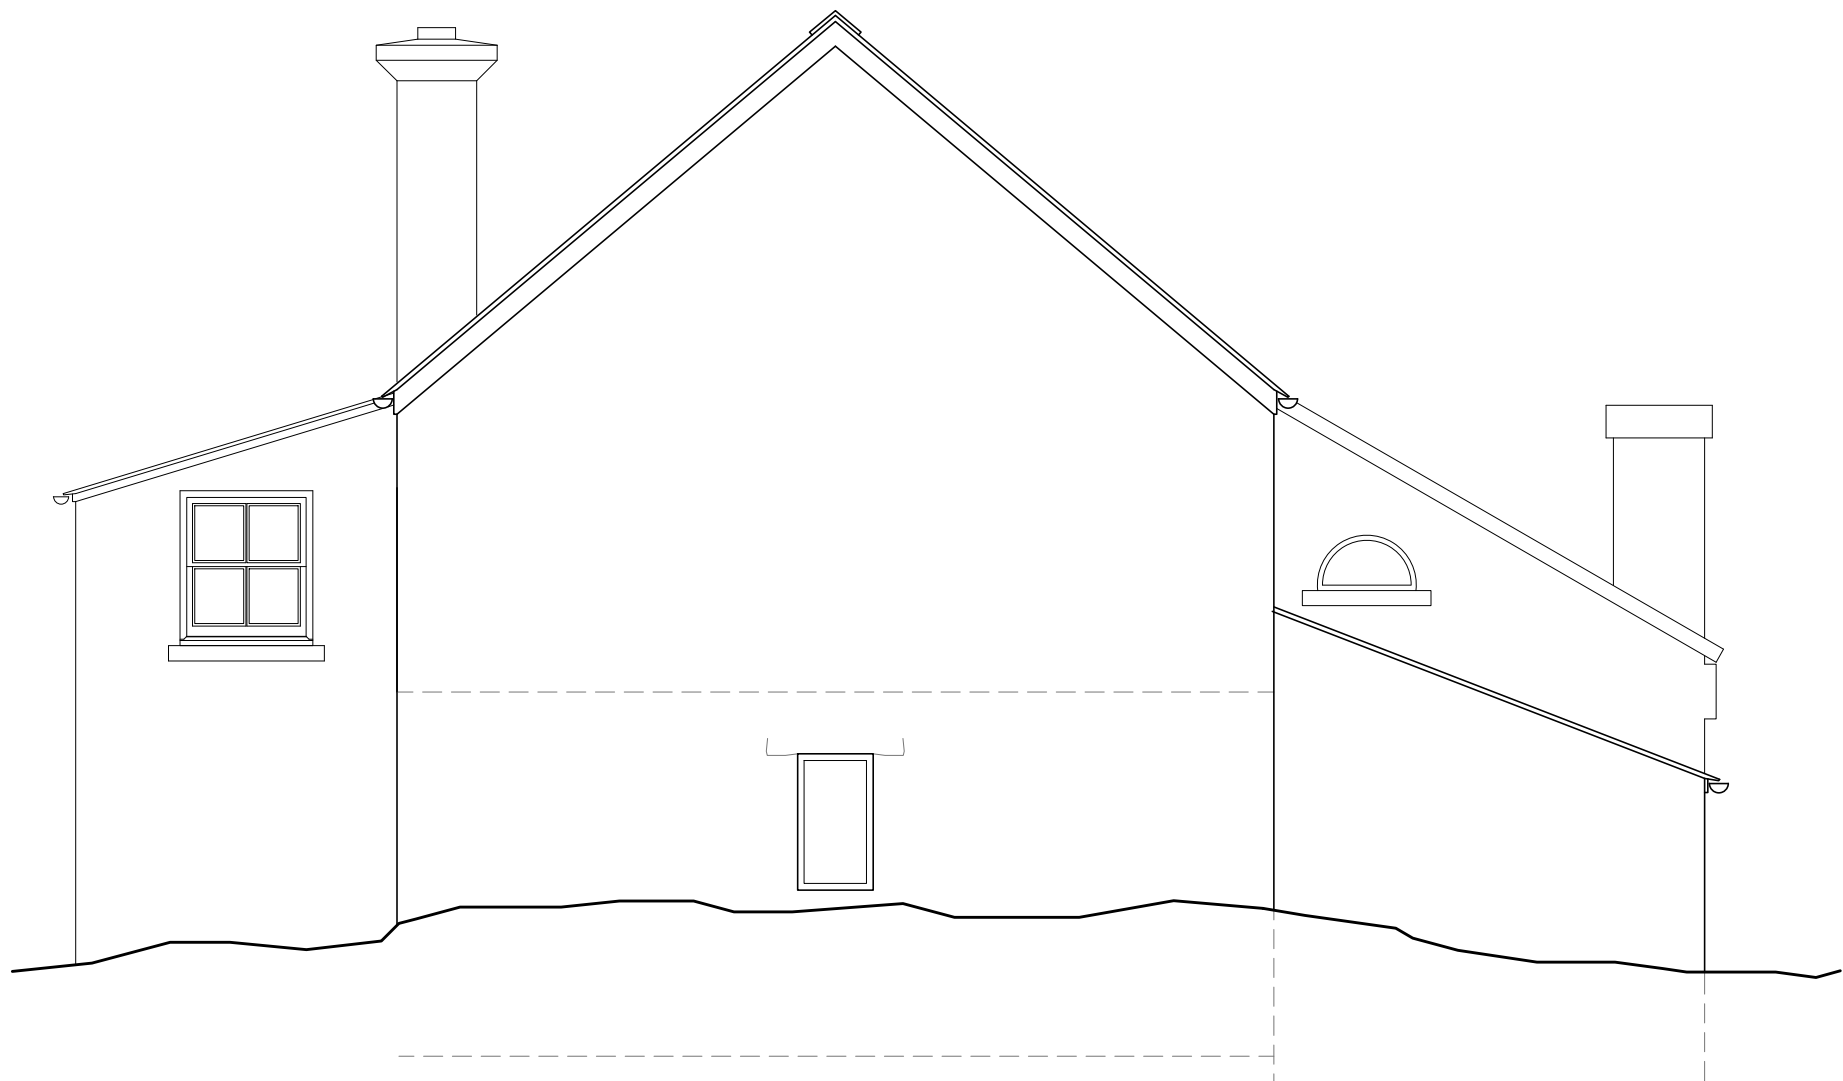

EXISTING WEST ELEVATION

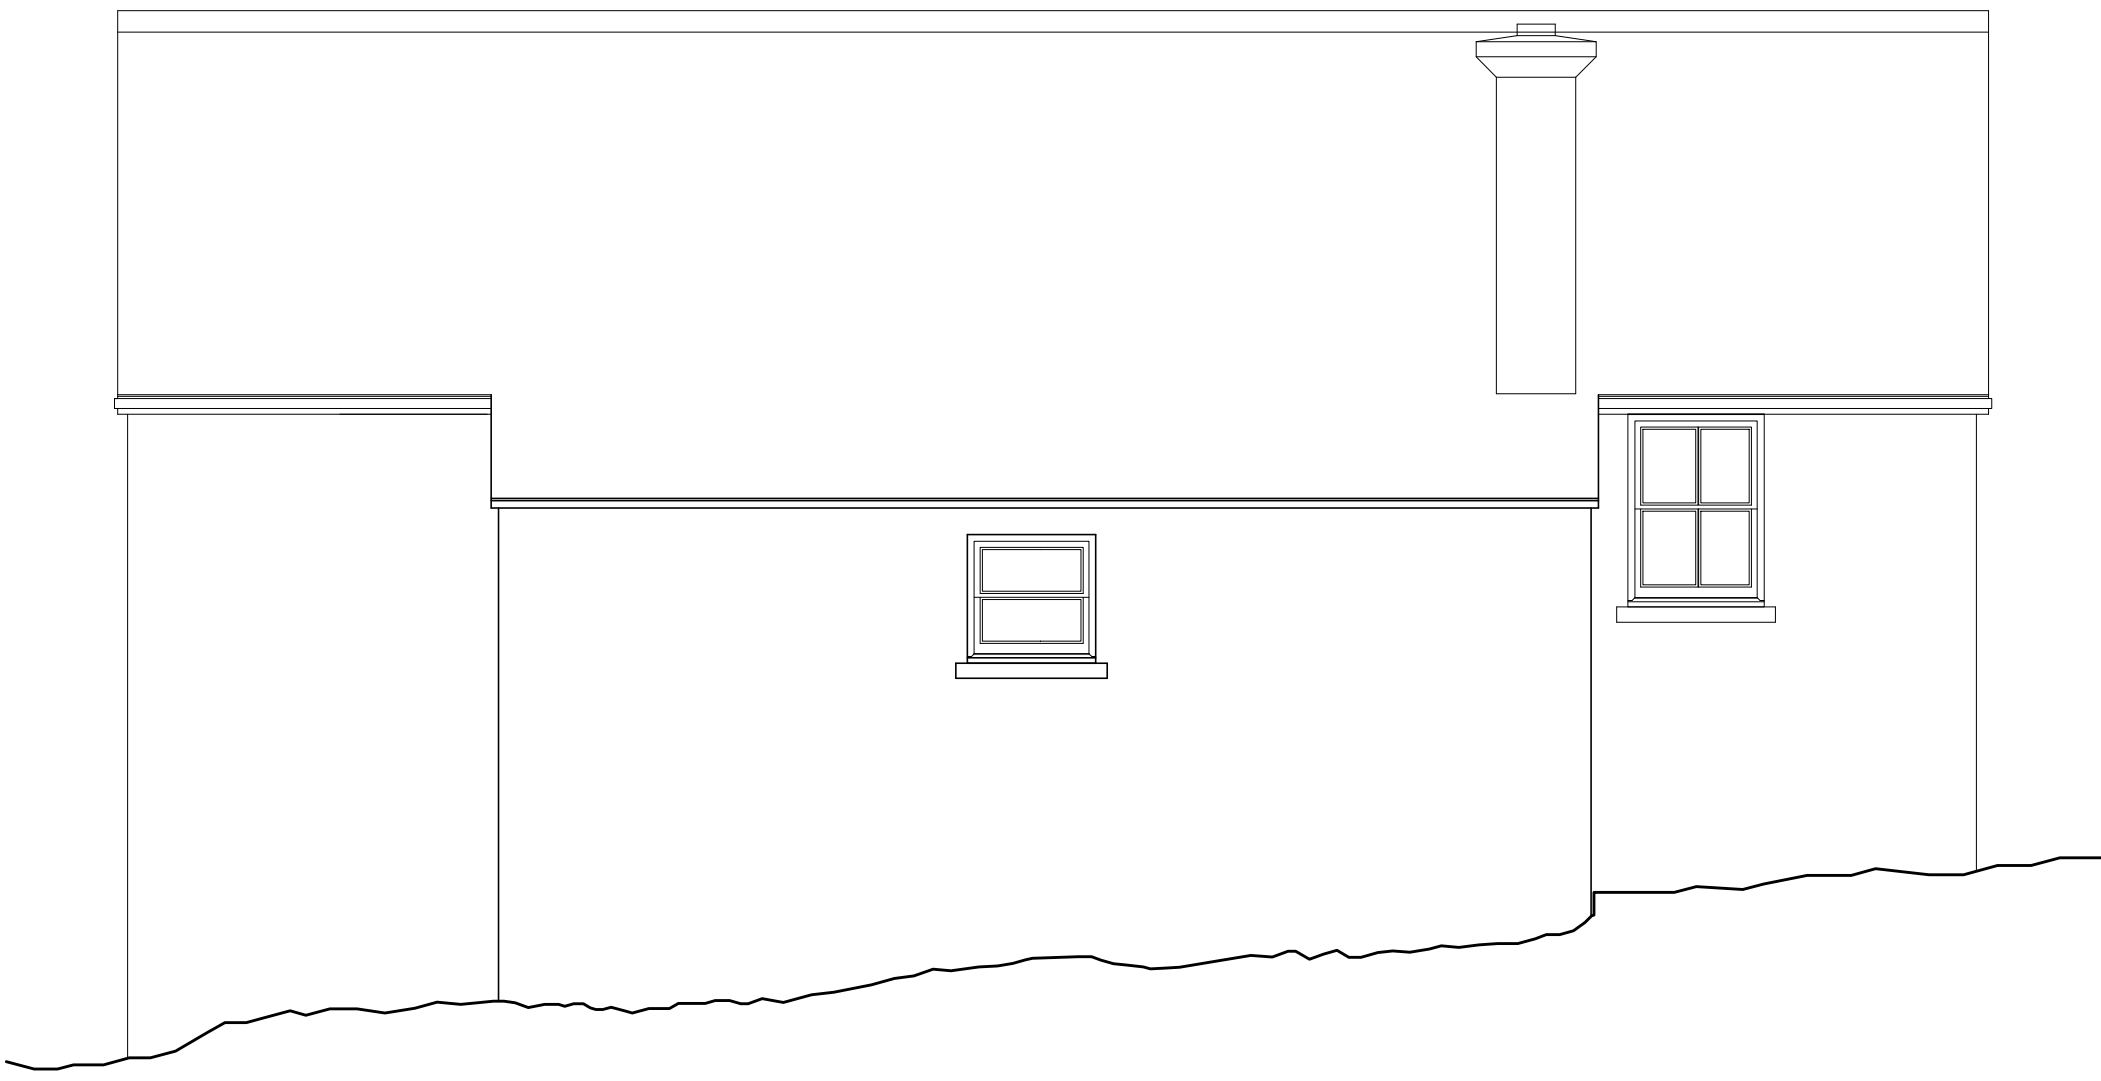


EXISTING NORTH ELEVATION

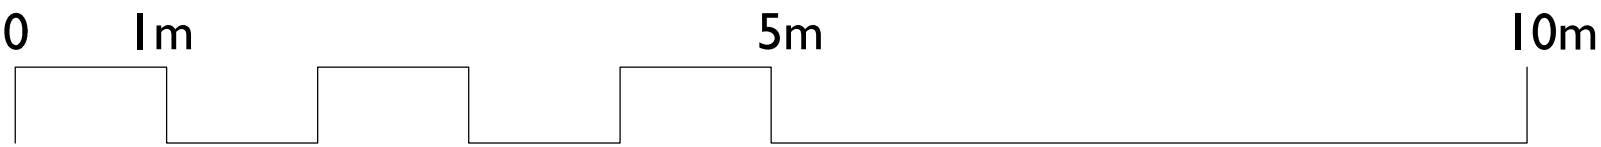

SCALE: 1:50 at A1
SCALE: 1:100 at A3

RECEIVED
By Liv Rickman at 2:54 pm, Feb 26, 2025

B	CH	NL	18.02.25	Planning Application Issue
-	JW	NL	24.04.24	
Rev:	DR.	CH.	Date	Notes
PROJECT WATCH HOUSE				
DRAWING EXISTING PLANS & ELEVATIONS				
DRAWING No. 4360_003				
SCALE: 1:50 @ A1			DATE: FEB 25	

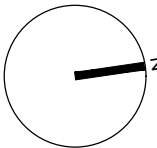

**llewellyn
harker
lowe**

home barn, petreil, stowey lane, northend, bath, BA1 8BH
email: architects@llewellynharker.com
Tel: 01749 860022
© llewellyn harker architects 2024
Do not scale from this drawing use figured dimensions only