


PROPOSED GROUND FLOOR PLAN

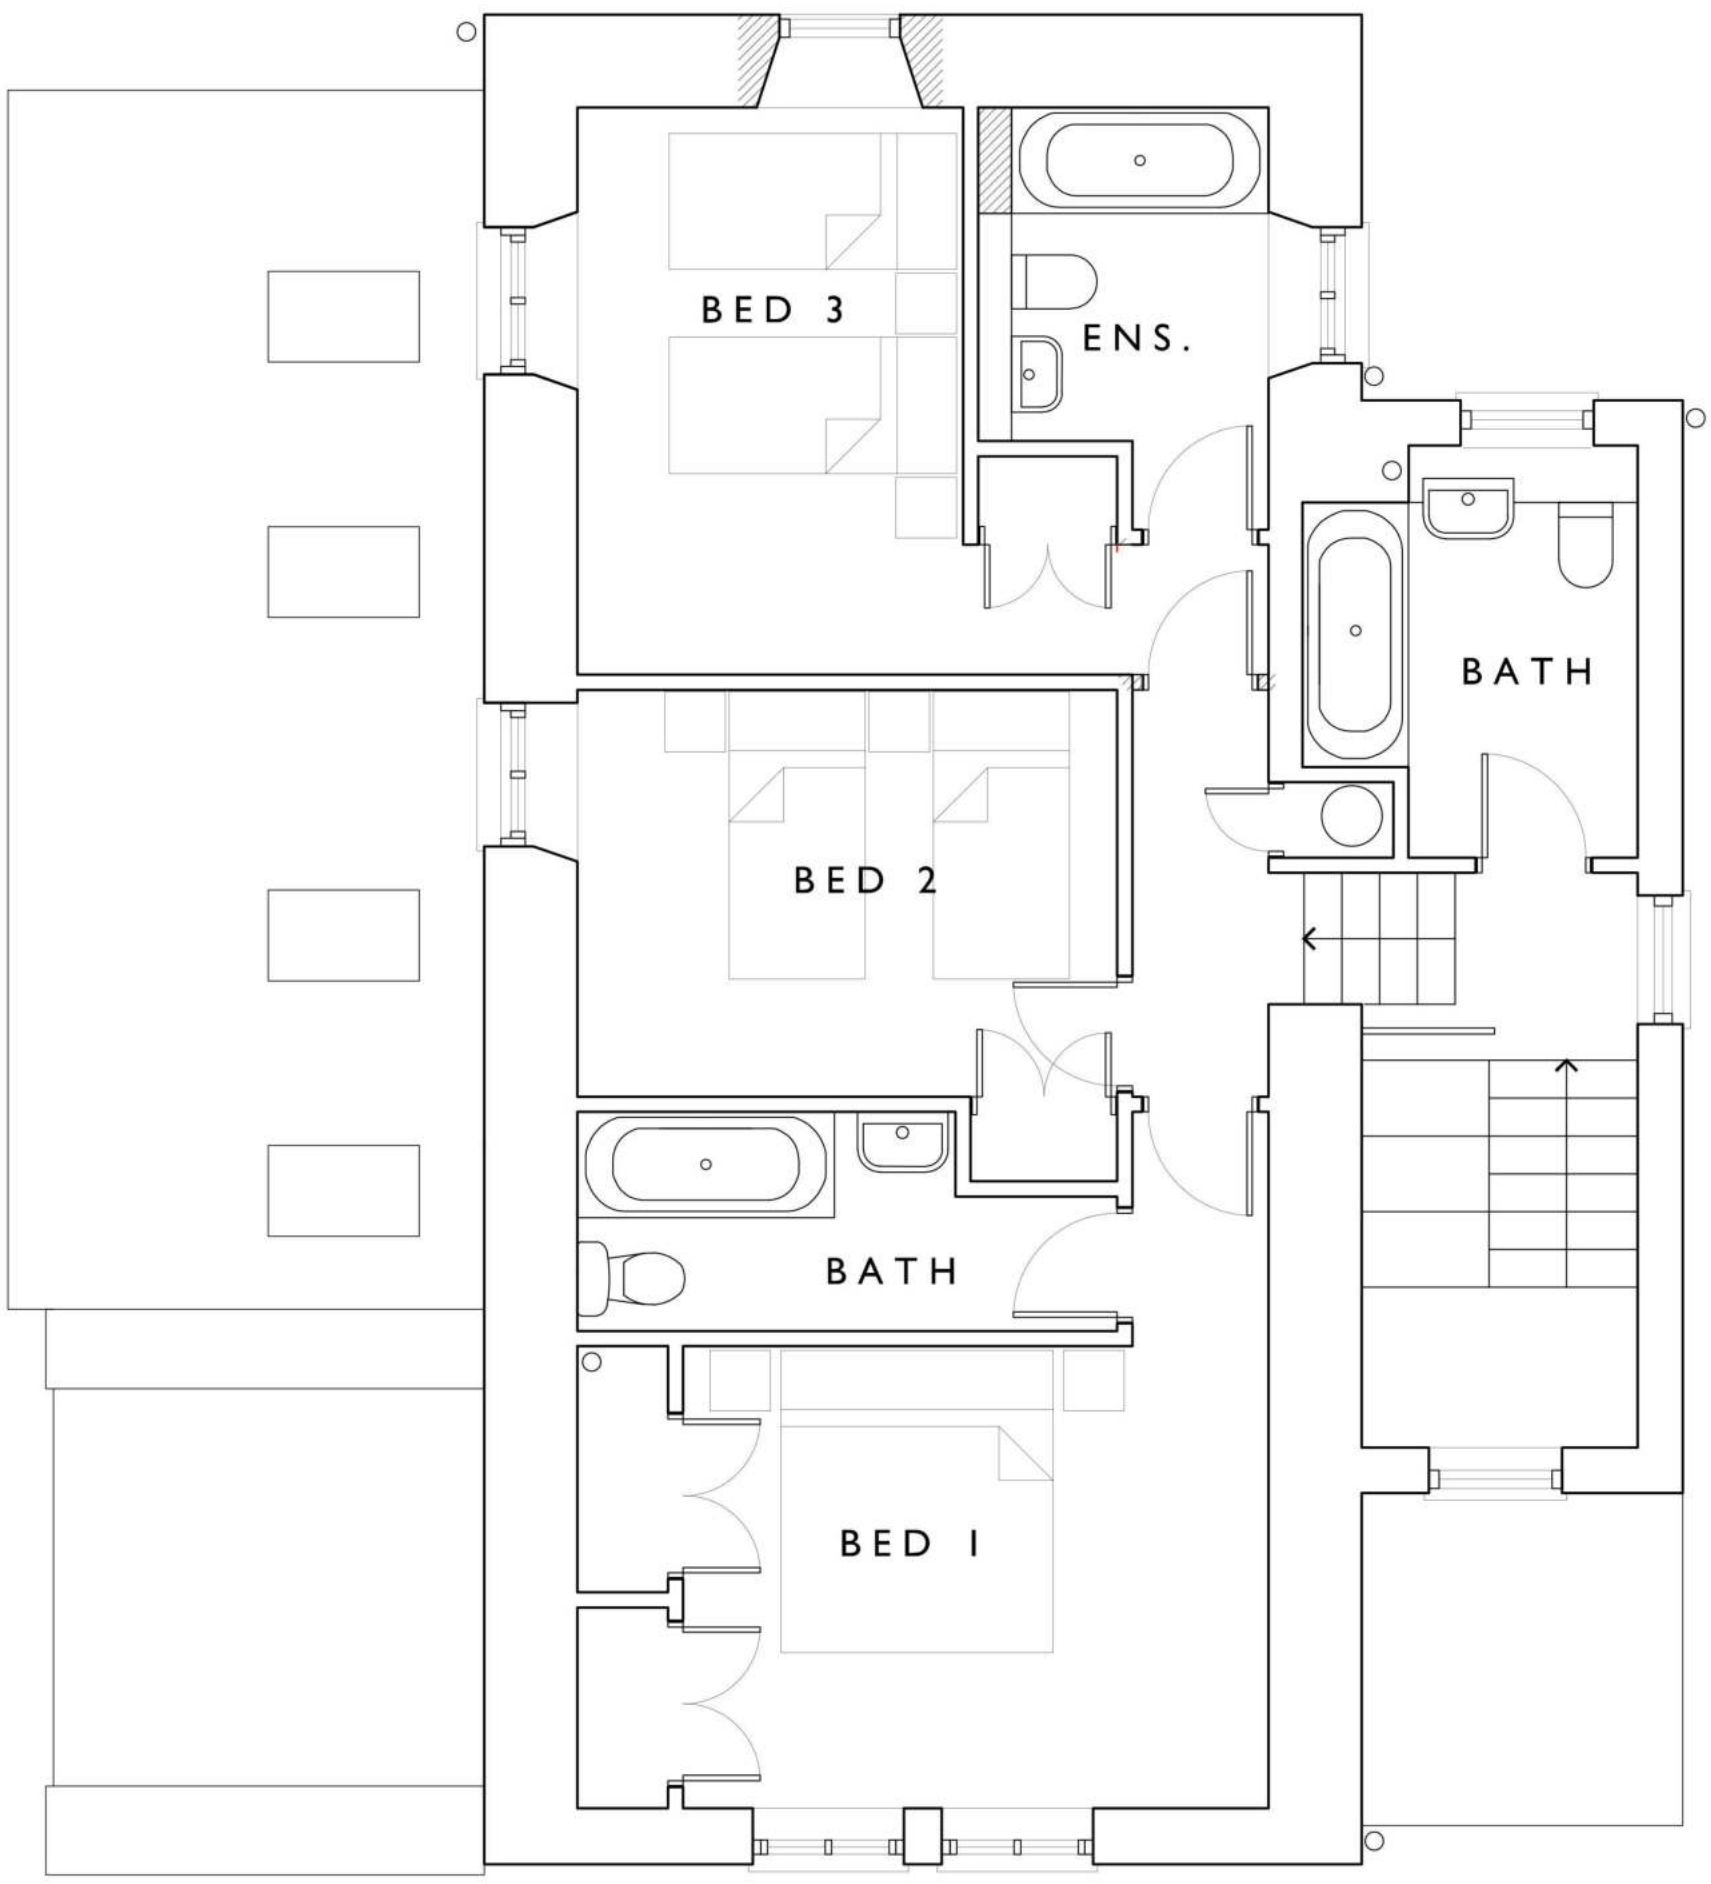

PROPOSED FIRST FLOOR PLAN




PROPOSED EAST ELEVATION




PROPOSED SOUTH ELEVATION



PROPOSED WEST ELEVATION

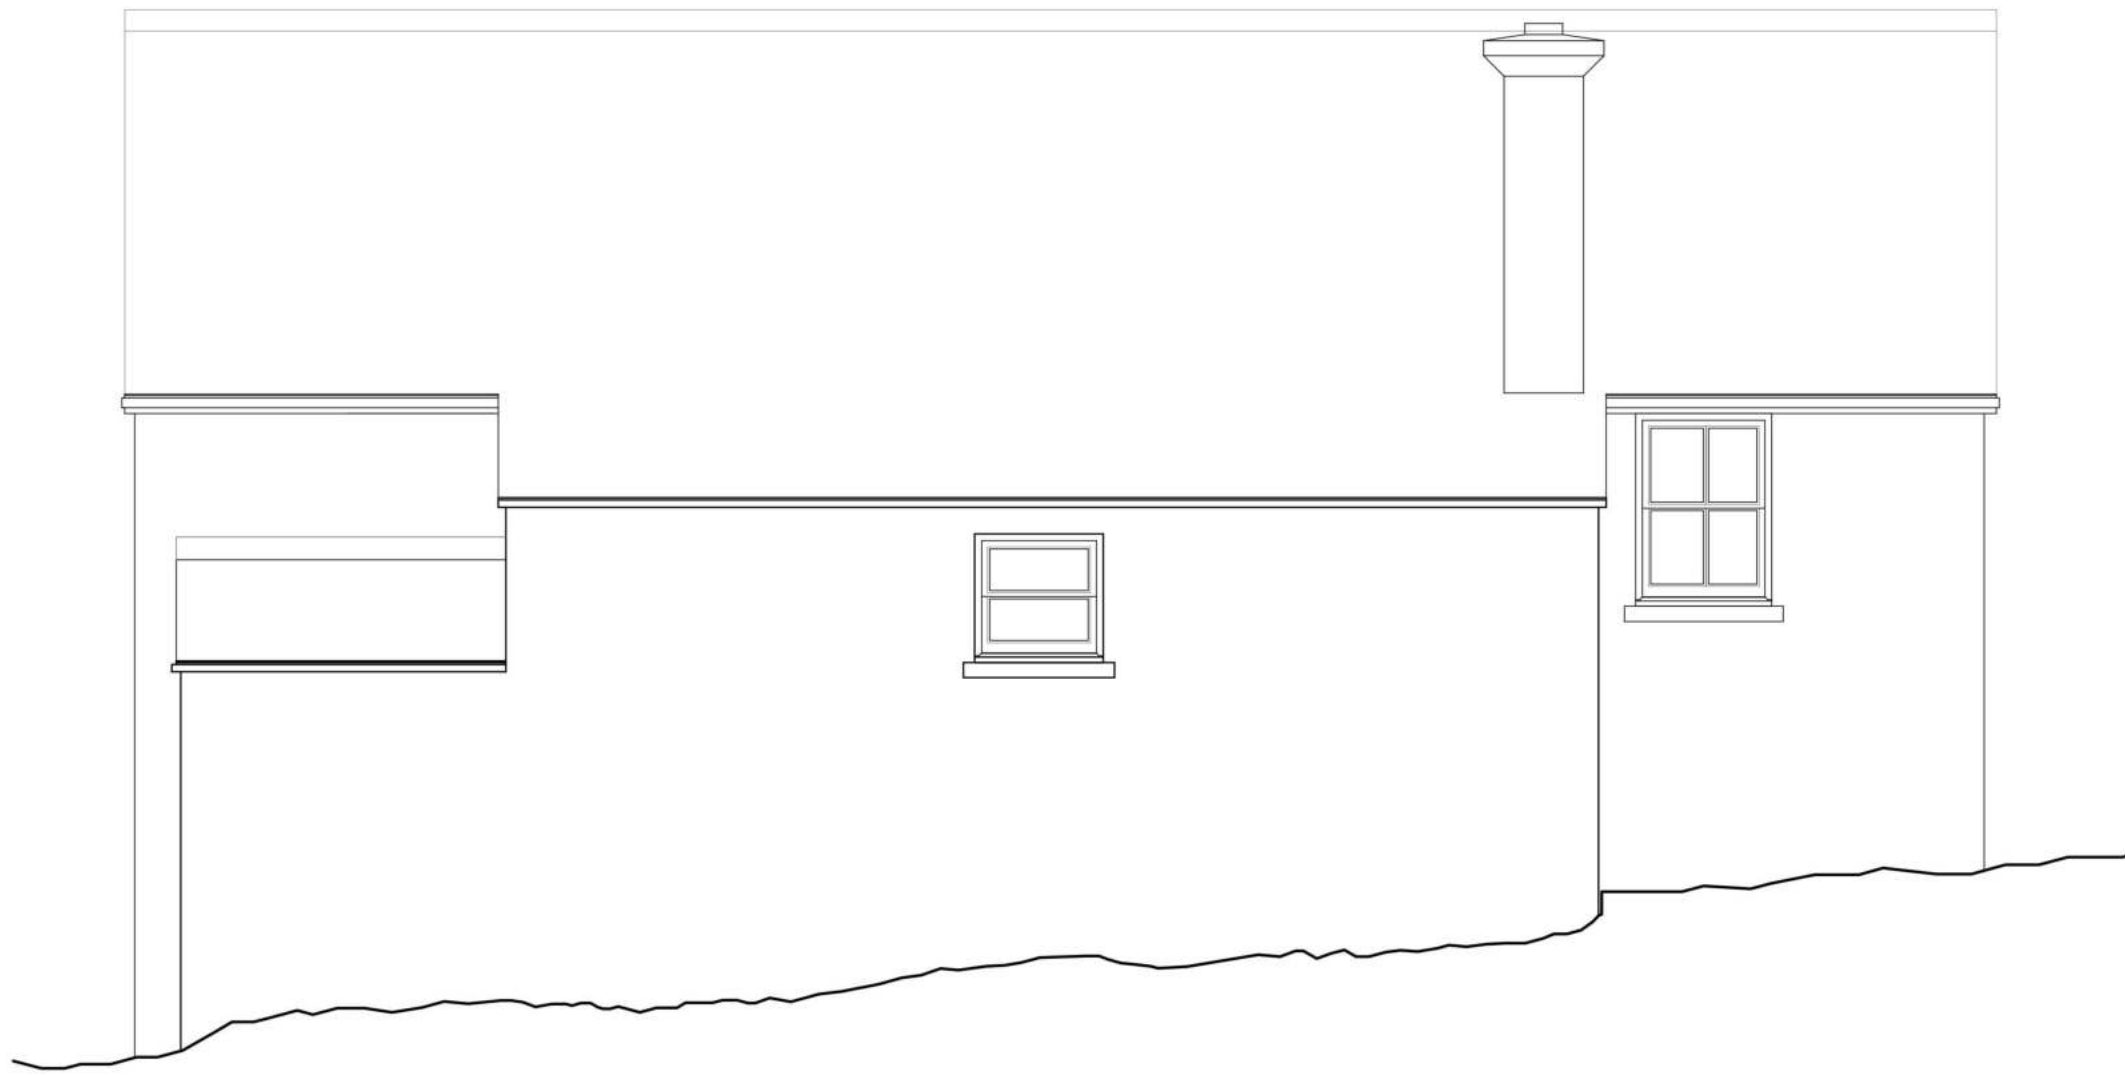


PROPOSED NORTH ELEVATION

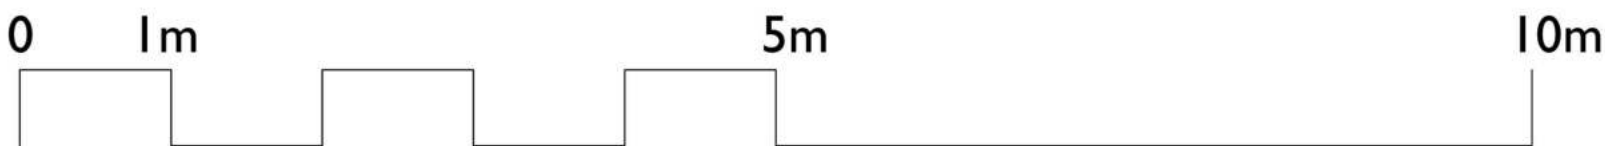

SCALE: 1:50 at A1
SCALE: 1:100 at A3

E	CH	NL	18.02.25	Planning Application Issue
D	CH	NL	18.02.25	
C	-	NL	15.01.24	Updated to RDS Comments
B	-	NL	09.01.24	Updated to RDS Comments
A	-	NL	09.01.24	Updated to RDS Comments
-	JW	NL	24.04.24	First Issue
Rev.	DR.	CH.	Date	Notes
PROJECT				WATCH HOUSE
DRAWING				PROPOSED PLANS & ELEVATIONS
DRAWING No.				4360_010 C.
SCALE:				1:50 @ A1
				1:100 @ A3
DATE:				FEB 25

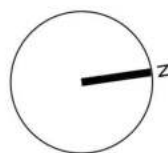

llewellyn
harker
lowe

RECEIVED
By Liv Rickman at 2:53 pm, Feb 26, 2025

home barn, guttwell, stoney lane, northend, bath, BA1 1BH
email: architects@llewellynharker.com
Tel: 01749 860022
© llewellyn harker architects 2024
Do not scale from this drawing use figured dimensions only