



01 EXISTING NORTH ELEVATION

REF 3258-1-200  
SCALE 1:50 @ A1





02 EXISTING SOUTH ELEVATION

REF 3258-1-200  
SCALE 1:50 @ A1

© CAD ARCHITECTS LIMITED


THE DESIGN AND LAYOUT IN THIS DRAWING ARE THE COPYRIGHT OF CAD ARCHITECTS LTD. AND MAY NOT BE AMENDED OR ADAPTED FOR ANY PURPOSE WITHOUT THE EXPRESS WRITTEN APPROVAL OF CAD ARCHITECTS LTD.  
THE DRAWING IS TO BE USED SOLELY FOR THE INTENDED PURPOSE AND THE ARCHITECT ACCEPTS NO RESPONSIBILITY FOR ANY ERRORS OR OMISSIONS ARISING THROUGH UNAUTHORISED USE.  
CONTRACTORS MUST CHECK ALL DIMENSIONS ON SITE. ONLY FIGURED DIMENSIONS ARE TO BE WORKED FROM. TAKE SITE DIMENSIONS FOR ALL FABRICATION WORK. REFER ALL DISCREPANCIES AND REQUIREMENTS FOR ADDITIONAL INFORMATION TO THE ARCHITECT FOR CLARIFICATION OF INSTRUCTION BEFORE PUTTING WORK IN HAND.

SCALE METRES (1:50)  
0 0.5m 1m 1.5m 2m 2.5m

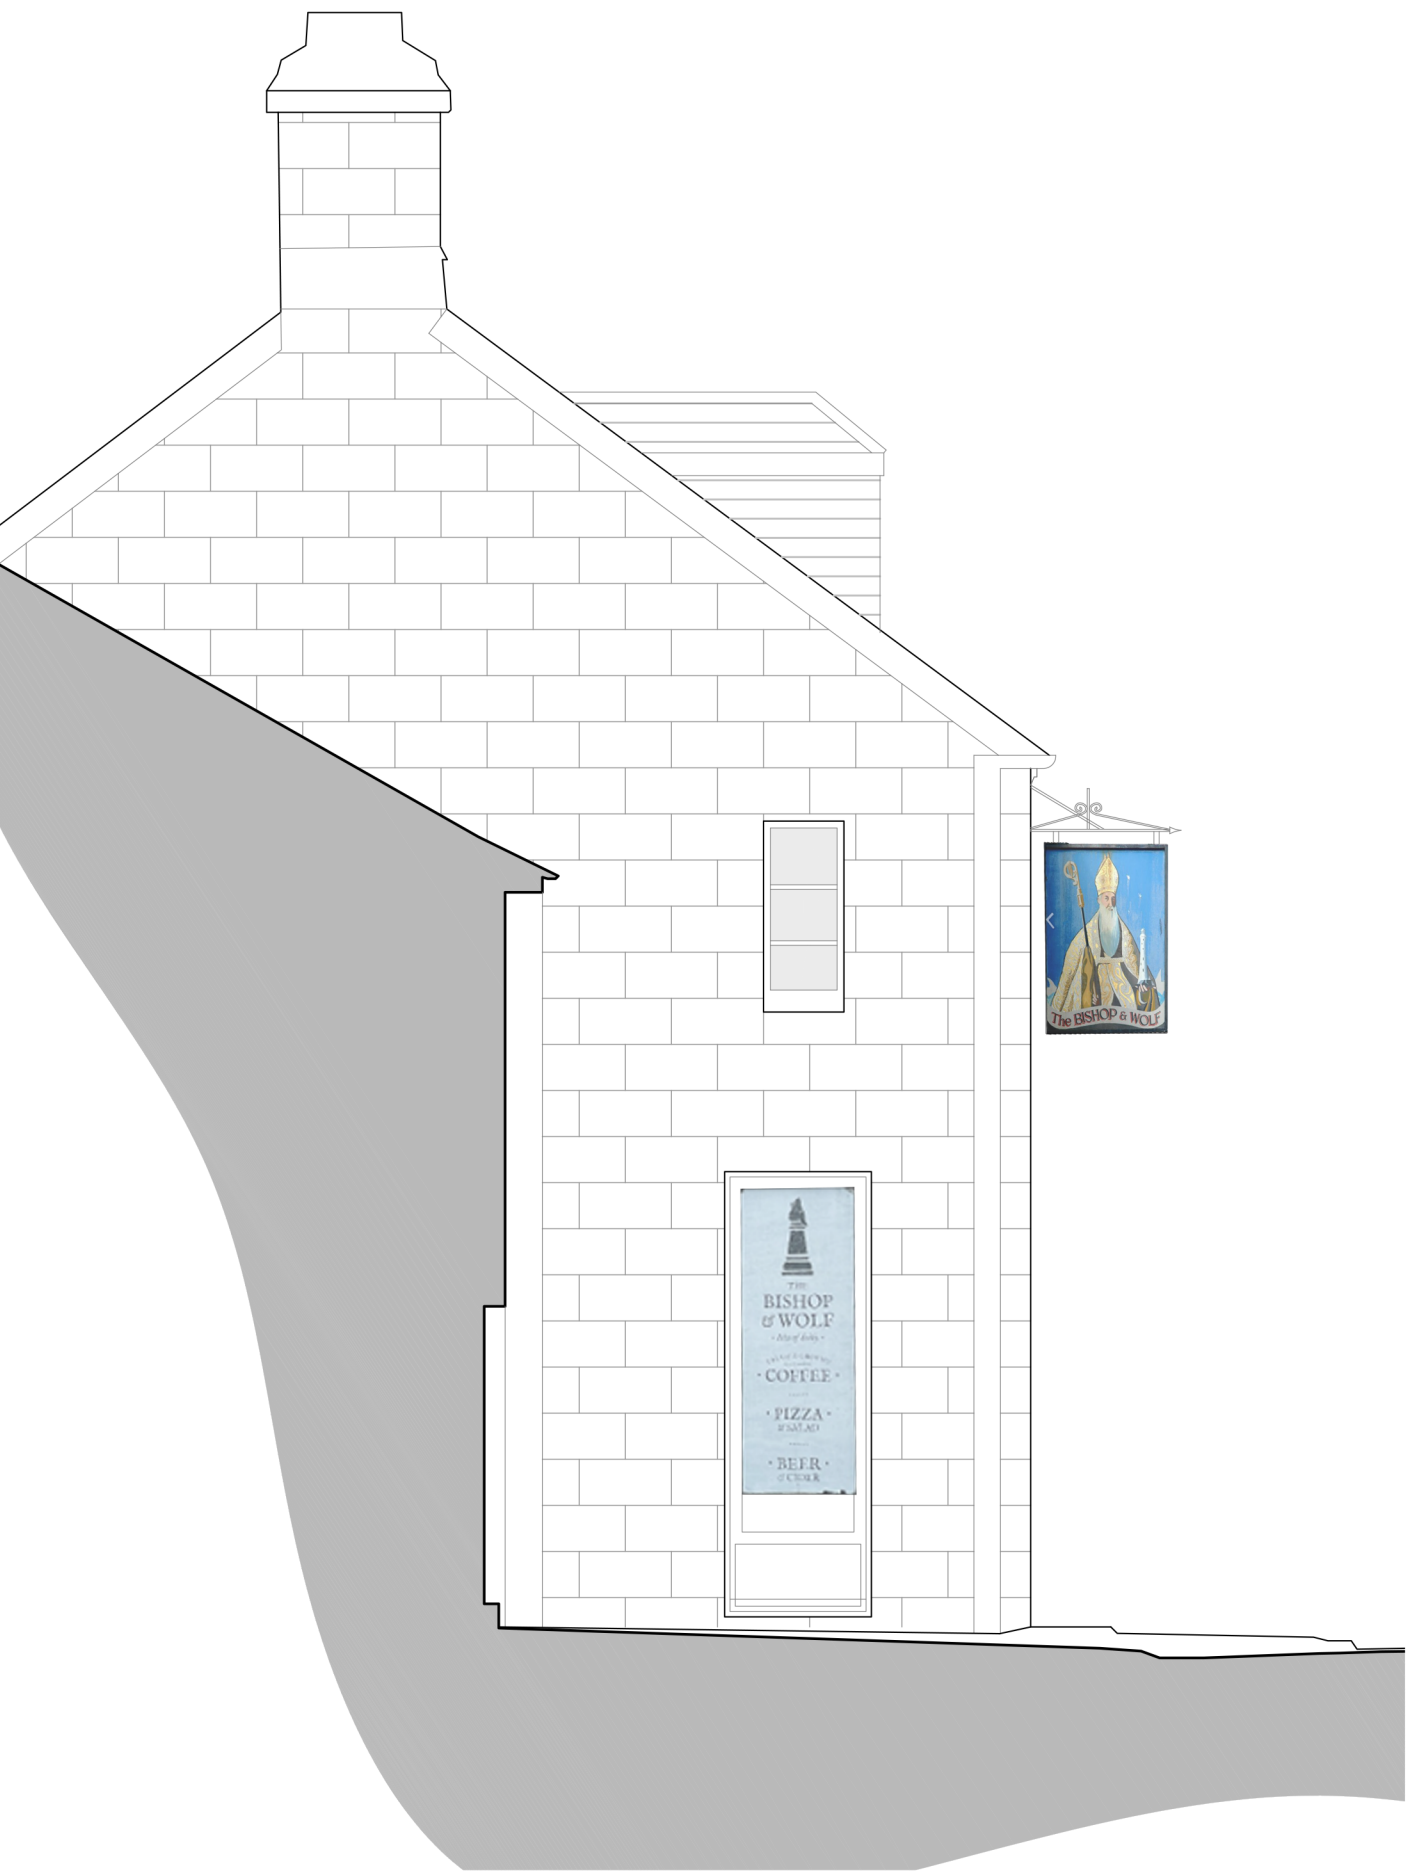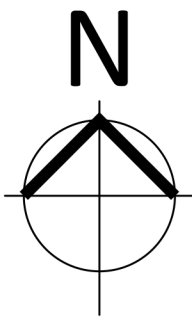

03 EXISTING EAST ELEVATION

REF 3258-1-200  
SCALE 1:50 @ A1

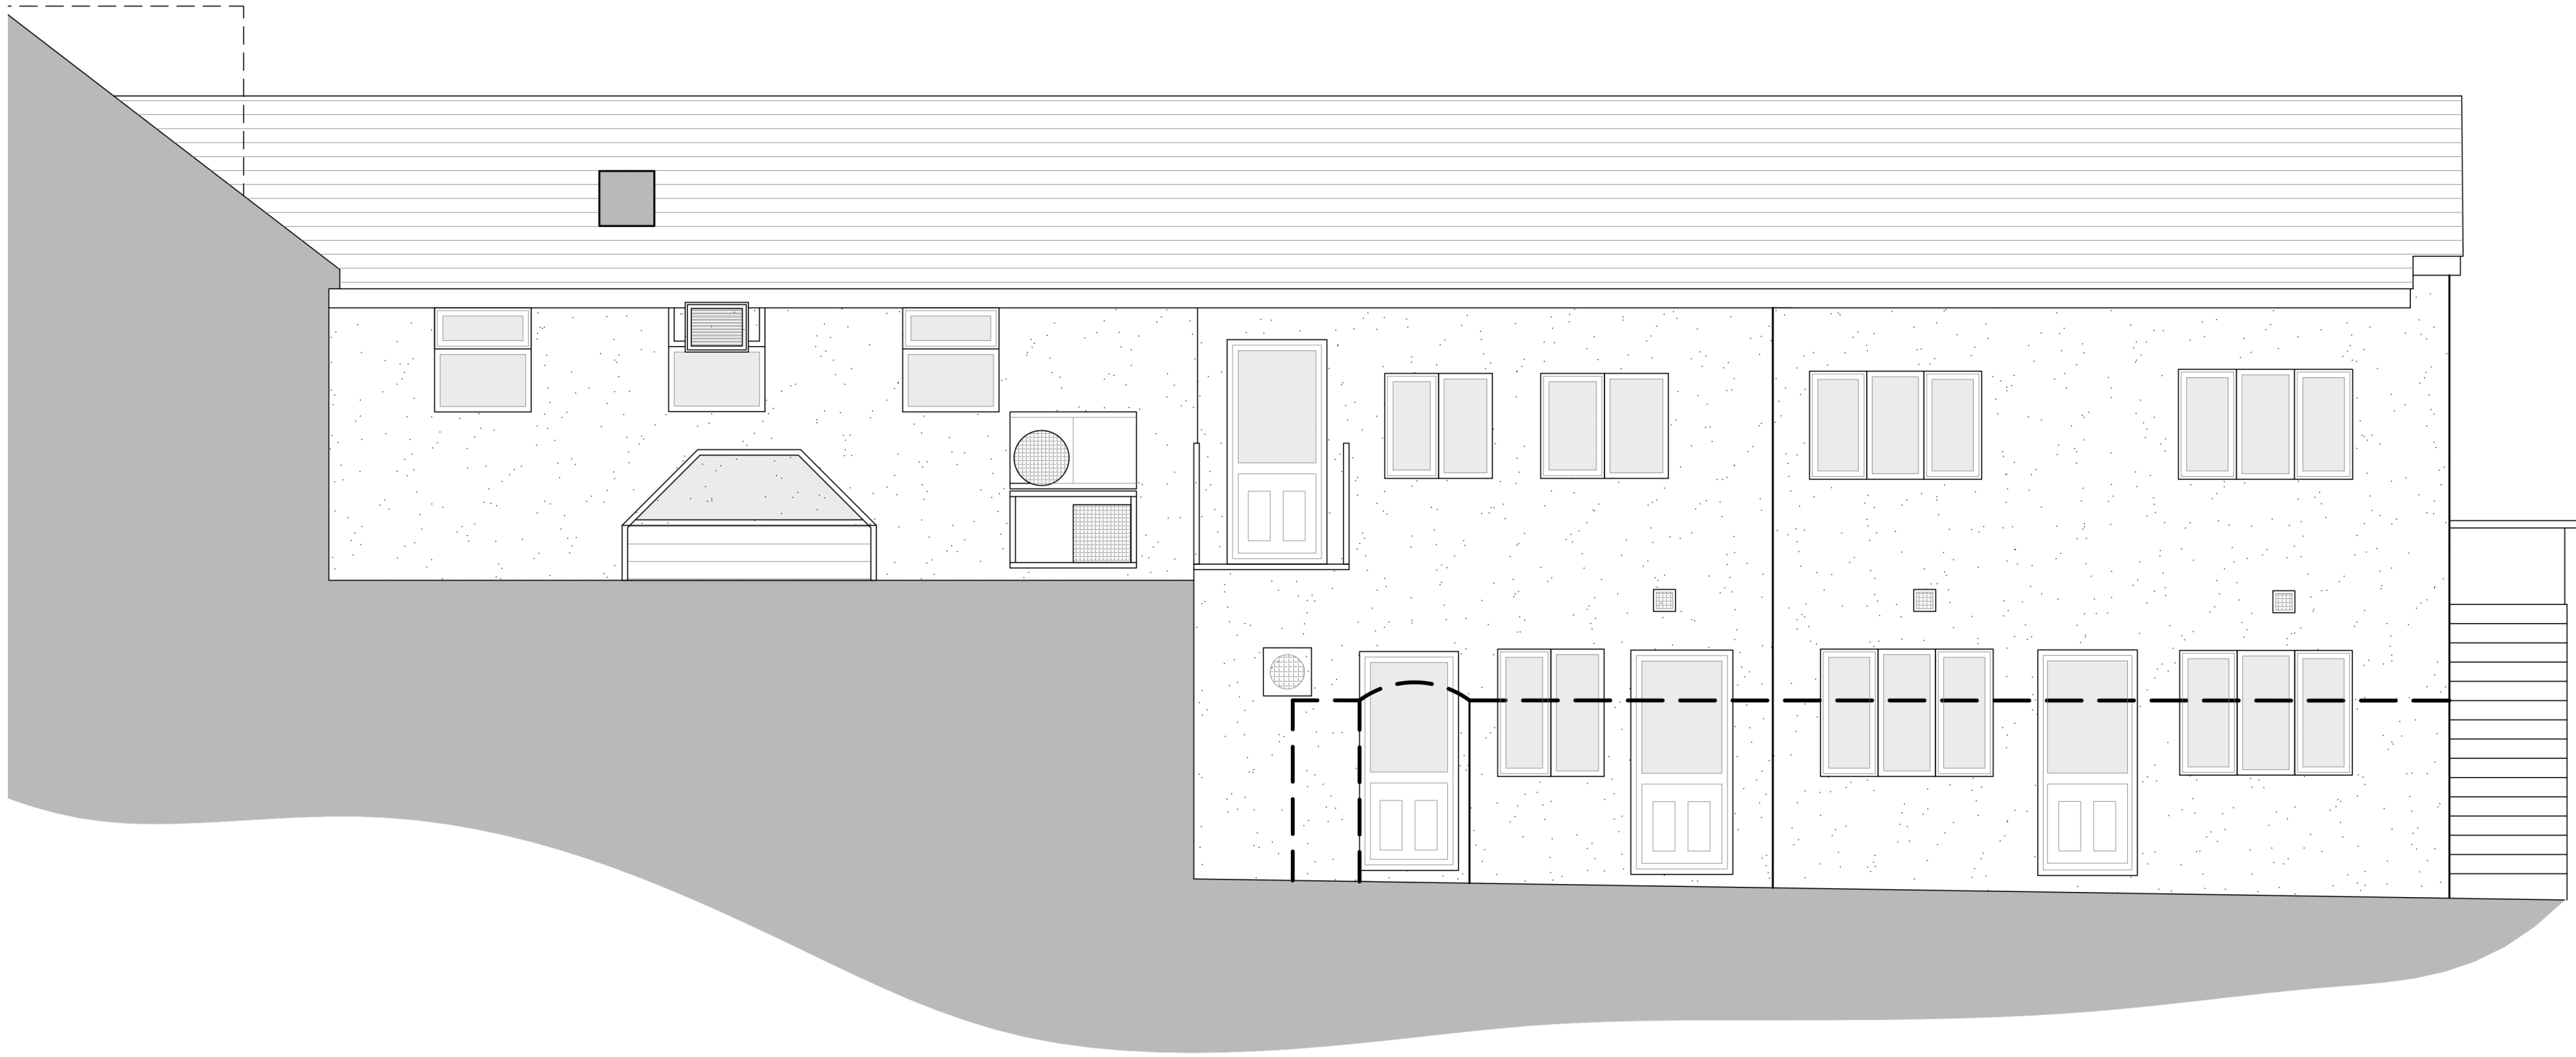

04 EXISTING WEST ELEVATION

REF 3258-1-200  
SCALE 1:50 @ A1

MATERIALS SCHEDULE:

EXPOSED STONE  
PAINTED RENDER  
FELTED FLAT ROOF  
NATURAL SLATE AND CEMENT FIBRE SLATES  
PAINTED TIMBER AND UPVC WINDOWS AND DOORS

**RECEIVED**

By Liv Rickman at 3:41 pm, Mar 05, 2025

|     |                            |        |     |
|-----|----------------------------|--------|-----|
| A   | EXISTING SIGNAGE INDICATED | FEB 25 | JP  |
| REV | DESCRIPTION                | DATE   | INS |

**CAD HERITAGE**

THE CONSERVATION DIVISION OF CAD ARCHITECTS LTD  
COURTLEIGH HOUSE, 74-75 LEMON STREET  
TRURO, CORNWALL, TR1 2PN  
CALL: 01872 630 040  
MAIL: [info@cadheritage.co.uk](mailto:info@cadheritage.co.uk)  
WEB: [www.cadheritage.co.uk](http://www.cadheritage.co.uk)

**RIBA**   
Chartered Practice

|   |               |
|---|---------------|
| TITLE   | AUTHOR        |
| CHANGE OF USE AT<br>THE BISHOP AND WOLF PUBLIC HOUSE,<br>HUGH ST, ISLES OF SCILLY, TR21 0LL | JP            |
| CLIENT  | DATE          |
| ST AUSTELL BREWERY  | APR 24        |
| DETAIL  | SCALE         |
| EXISTING ELEVATIONS   | As Shown @ A1 |
|   | CHECKED       |
|   | CC            |

|          |             |          |
|----------|-------------|----------|
| STATUS   | DRAWING NO. | REVISION |
| EXISTING | 3258-1-200  | A        |