


RECEIVED

By Liv Rickman at 5:36 pm, Mar 11, 2025

Contractors to check all dimensions on drawings.
 Any discrepancies must be reported to KTA Architects Ltd or the contract administrator before proceeding.
 Do not scale except for planning purposes, work to figured dimensions.
 A Fire Consultant must be appointed for this project. KTA drawings & schedules to be read in conjunction with the Fire Consultant Fire Strategy Report.
 The Fire Strategy Report takes precedence over any KTA drawing or schedule & any discrepancy should be brought to KTA's attention.
 This drawing must be read in conjunction with all relevant consultants drawings.
 This drawing is © KTA Architects Ltd.

Revision Schedule			
Revision Number	Revision Date	Revision Description	Issued/ Authorized by
C	05.02.2025	Drawing Updated	JC/JAC
B	23.01.2025	Drawings Updated Following Site Visit	JC/JAC
A	16.12.2024	Preliminary for Discussion	JC/JAC

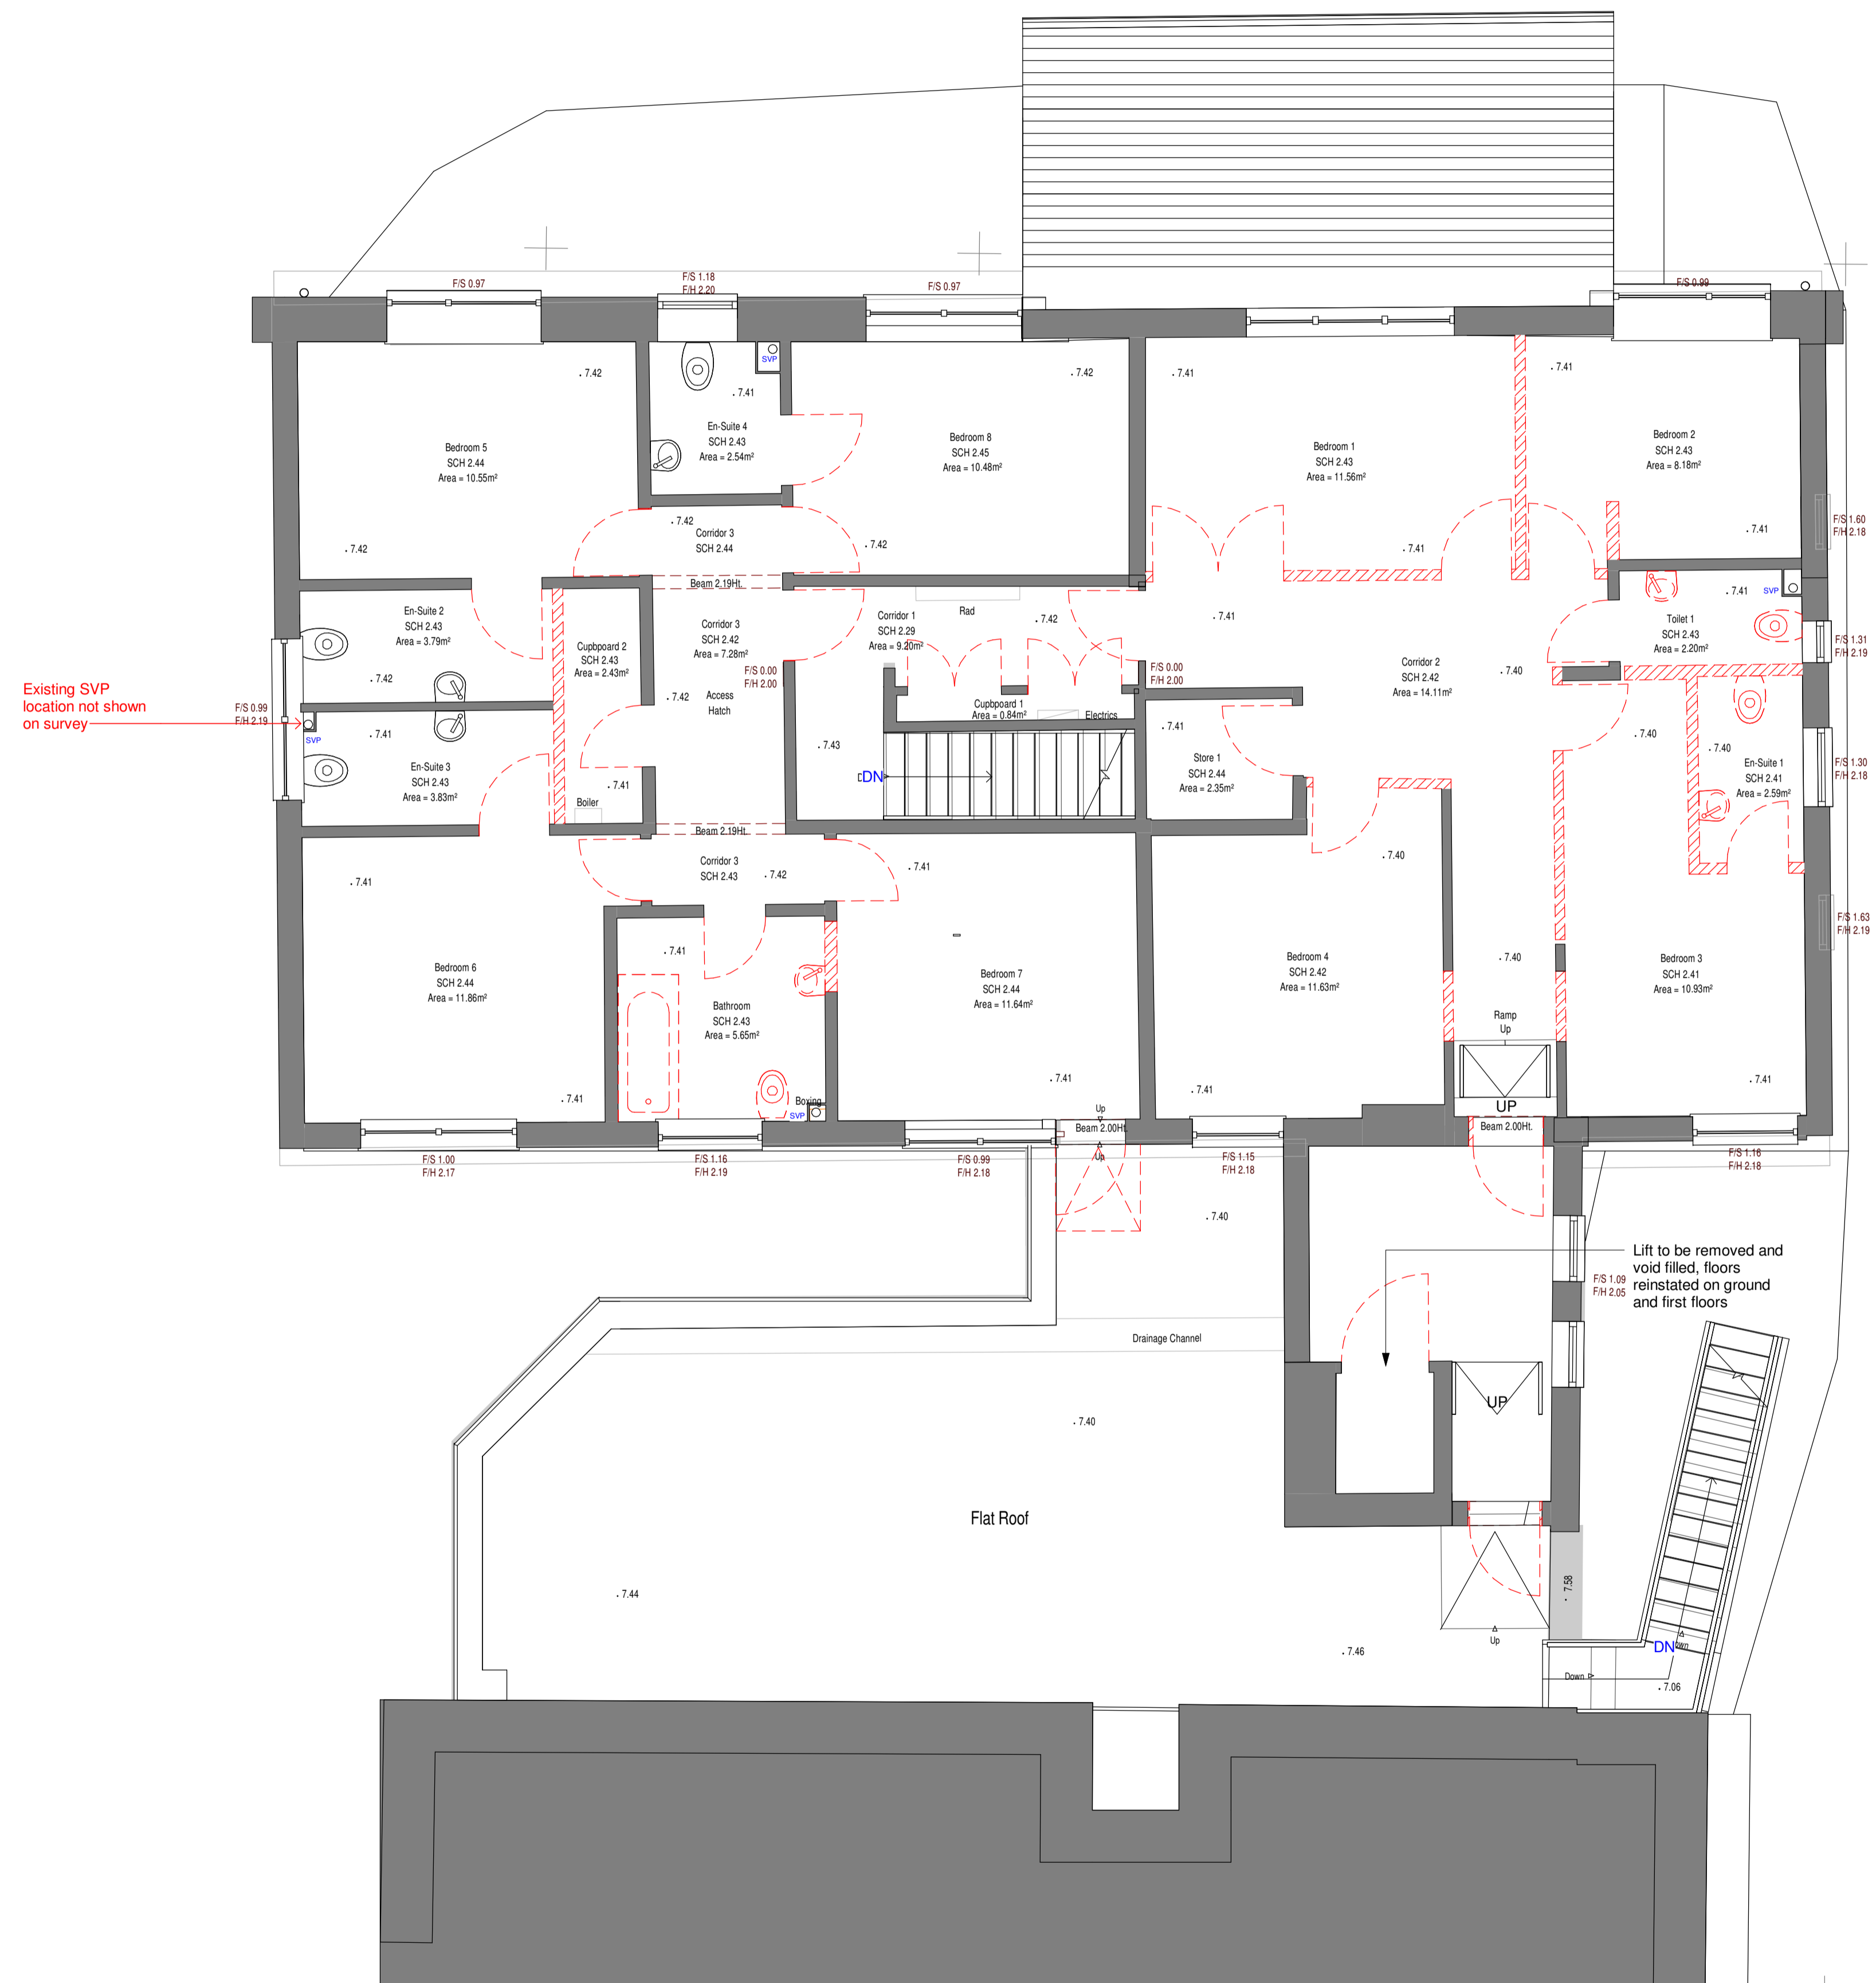

Existing Drawings produced based on SUMO Plan Survey and Currie Brown PDF refurbishment drawings

Key

- = Existing
- = Demolished
- = Proposed


Fire Strategy to be reviewed by Fire Consultant

KTA
 Architects | Urban Designers

Winslade House, Winslade Park, Manor Drive,
 Clyst St. Mary, Exeter, EX5 1FY

Tel: 01392 360338
 Email: kt@kta.uk.com
 Web: www.kta.uk.com

Project		Park House Isles of Scilly	
Title		Demolition First Floor Plan	
Author	JC	Checked by	AC
Scale	1 : 50	Sheet	@ A1
Project	24129	Status	Planning
Drawing number	24129-KTA-XX-GF-D-A-0021	Revision	C

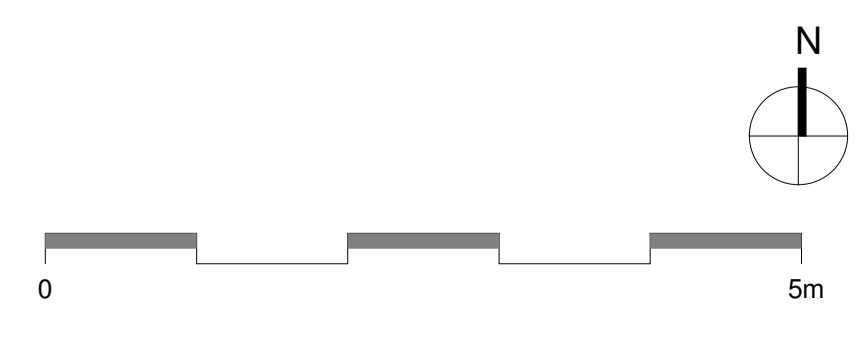

04/11/2025 10:27:07 1:50 24129-KTA-XX-GF-D-A-0021-001.dwg 24129-KTA-XX-GF-D-A-0021-001.dwg 24129-KTA-XX-GF-D-A-0021-001.dwg 24129-KTA-XX-GF-D-A-0021-001.dwg