



RECEIVED

By Liv Rickman at 5:36 pm, Mar 11, 2025

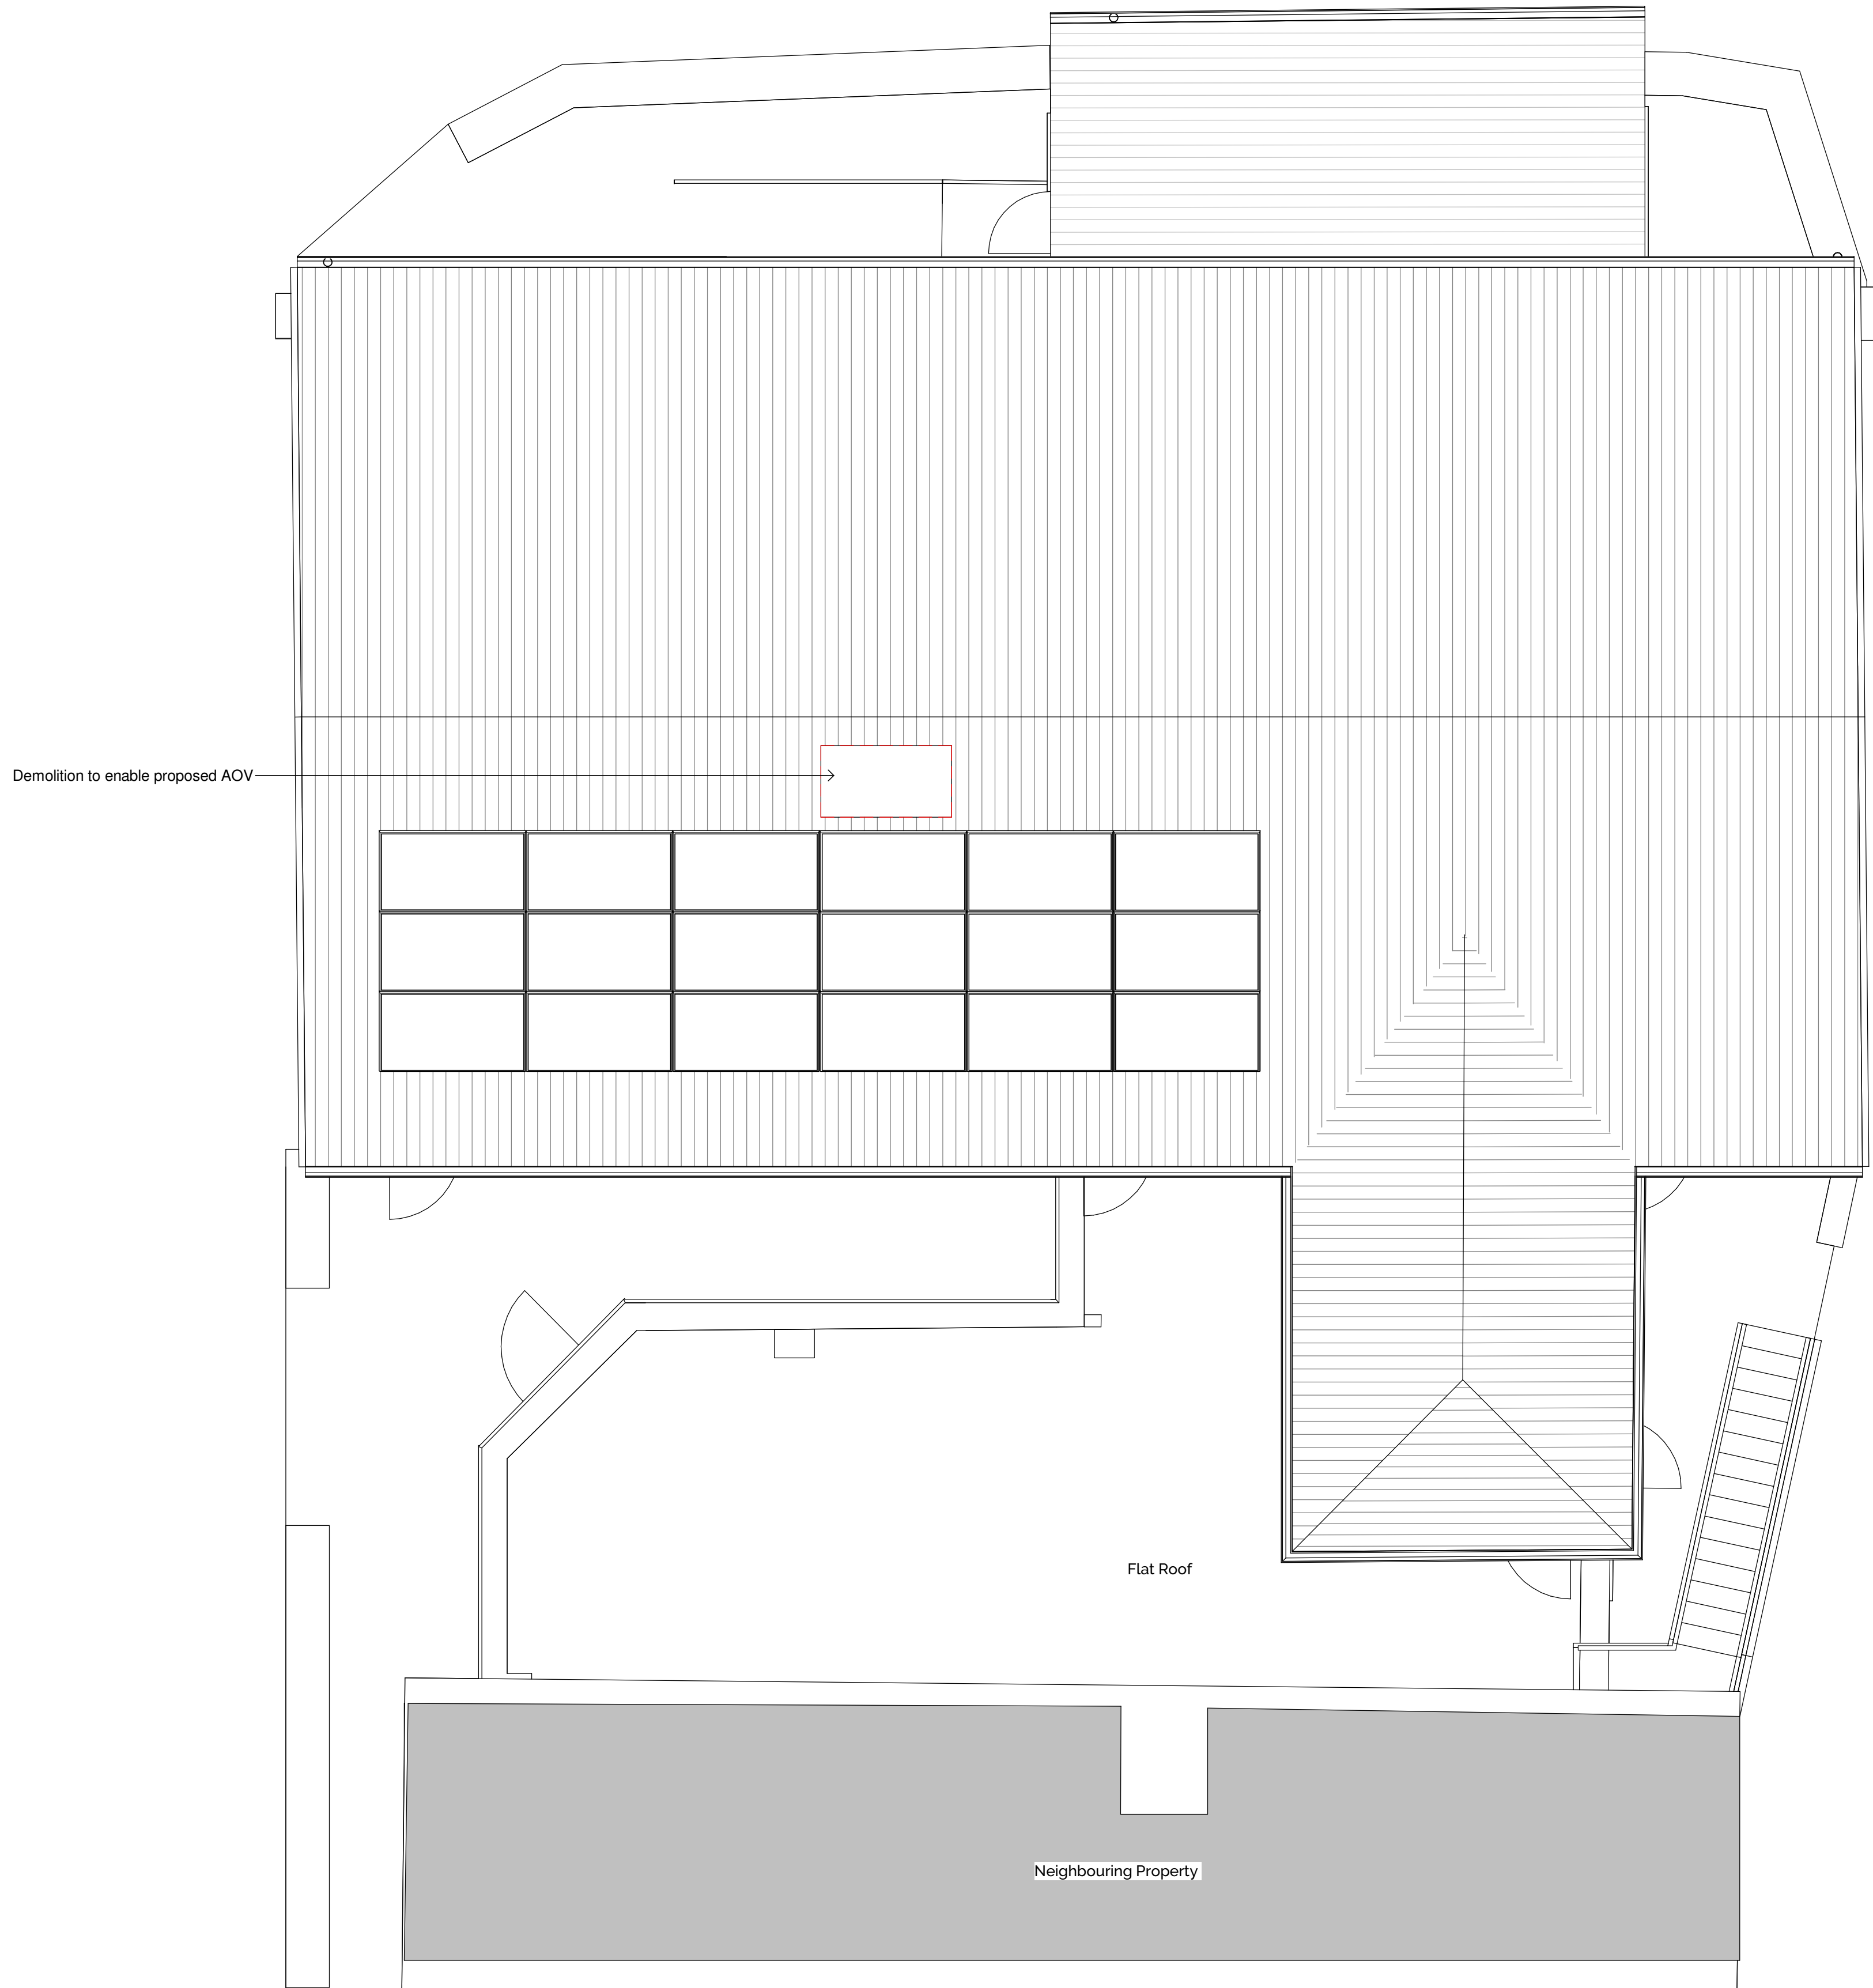

Demolition Roof Plan
1 : 50

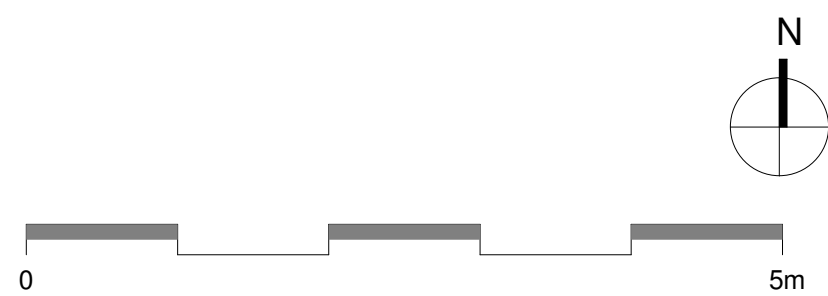

Contractors to check all dimensions on drawings.
 Any discrepancies must be reported to KTA Architects Ltd or the contract administrator before proceeding.
 Do not scale except for planning purposes, work to figured dimensions.
 A Fire Consultant must be appointed for this project. KTA drawings & schedules to be read in conjunction with the Fire Consultant Fire Strategy Report.
 The Fire Strategy Report takes precedence over any KTA drawing or schedule & any discrepancy should be brought to KTA's attention.
 This drawing must be read in conjunction with all relevant consultants drawings.
 This drawing is © KTA Architects Ltd.

| Revision Schedule | | | |
|-------------------|---------------|---------------------------------------|-----------------------|
| Revision Number | Revision Date | Revision Description | Issued/ Authorised by |
| C | 05.02.2025 | Drawing Updated | JC/AC |
| B | 23.01.2025 | Drawings Updated Following Site Visit | JC/AC |
| A | 16.12.2024 | Preliminary for Discussion | JC/AC |

Existing Drawings produced based on SUMO Plan Survey and Currie Brown PDF refurbishment drawings

| Key | |
|-----|--------------|
| | = Existing |
| | = Demolished |
| | = Proposed |

Fire Strategy to be reviewed by Fire Consultant

KTA
 Architects | Urban Designers

Winslade House, Winslade Park, Manor Drive,
 Clyst St. Mary, Exeter, EX5 1FY

Tel: 01392 360338
 Email: kt@kta.uk.com
 Web: www.kta.uk.com

Project
Park House Isles of Scilly

Title
Demolition Roof Plan

| | | |
|--------------------------------------------|--------------------|----------------------|
| Author JC | Checked by AC | Scale 1 : 50 @ A1 |
| Project 24129 | Status Planning | |
| Drawing number 24129-KTA-XX-GF-D-A-0022 | | C |