


RECEIVED

By Liv Rickman at 5:36 pm, Mar 11, 2025

Contractors to check all dimensions on drawings.
 Any discrepancies must be reported to KTA Architects Ltd or the contract administrator before proceeding.
 Do not scale except for planning purposes, work to figured dimensions.
 A Fire Consultant must be appointed for this project. KTA drawings & schedules to be read in conjunction with the Fire Consultant Fire Strategy Report.
 The Fire Strategy Report takes precedence over any KTA drawing or schedule & any discrepancy should be brought to KTA's attention.
 This drawing must be read in conjunction with all relevant consultants drawings.
 This drawing is © KTA Architects Ltd.

Revision Schedule			
Revision Number	Revision Date	Revision Description	Issued/ Authorised by
C	05.02.2025	Drawing Updated	JC/JAC
B	23.01.2025	Drawings Updated Following Site Visit	JC/JAC
A	16.12.2024	Preliminary for Discussion	JC/JAC

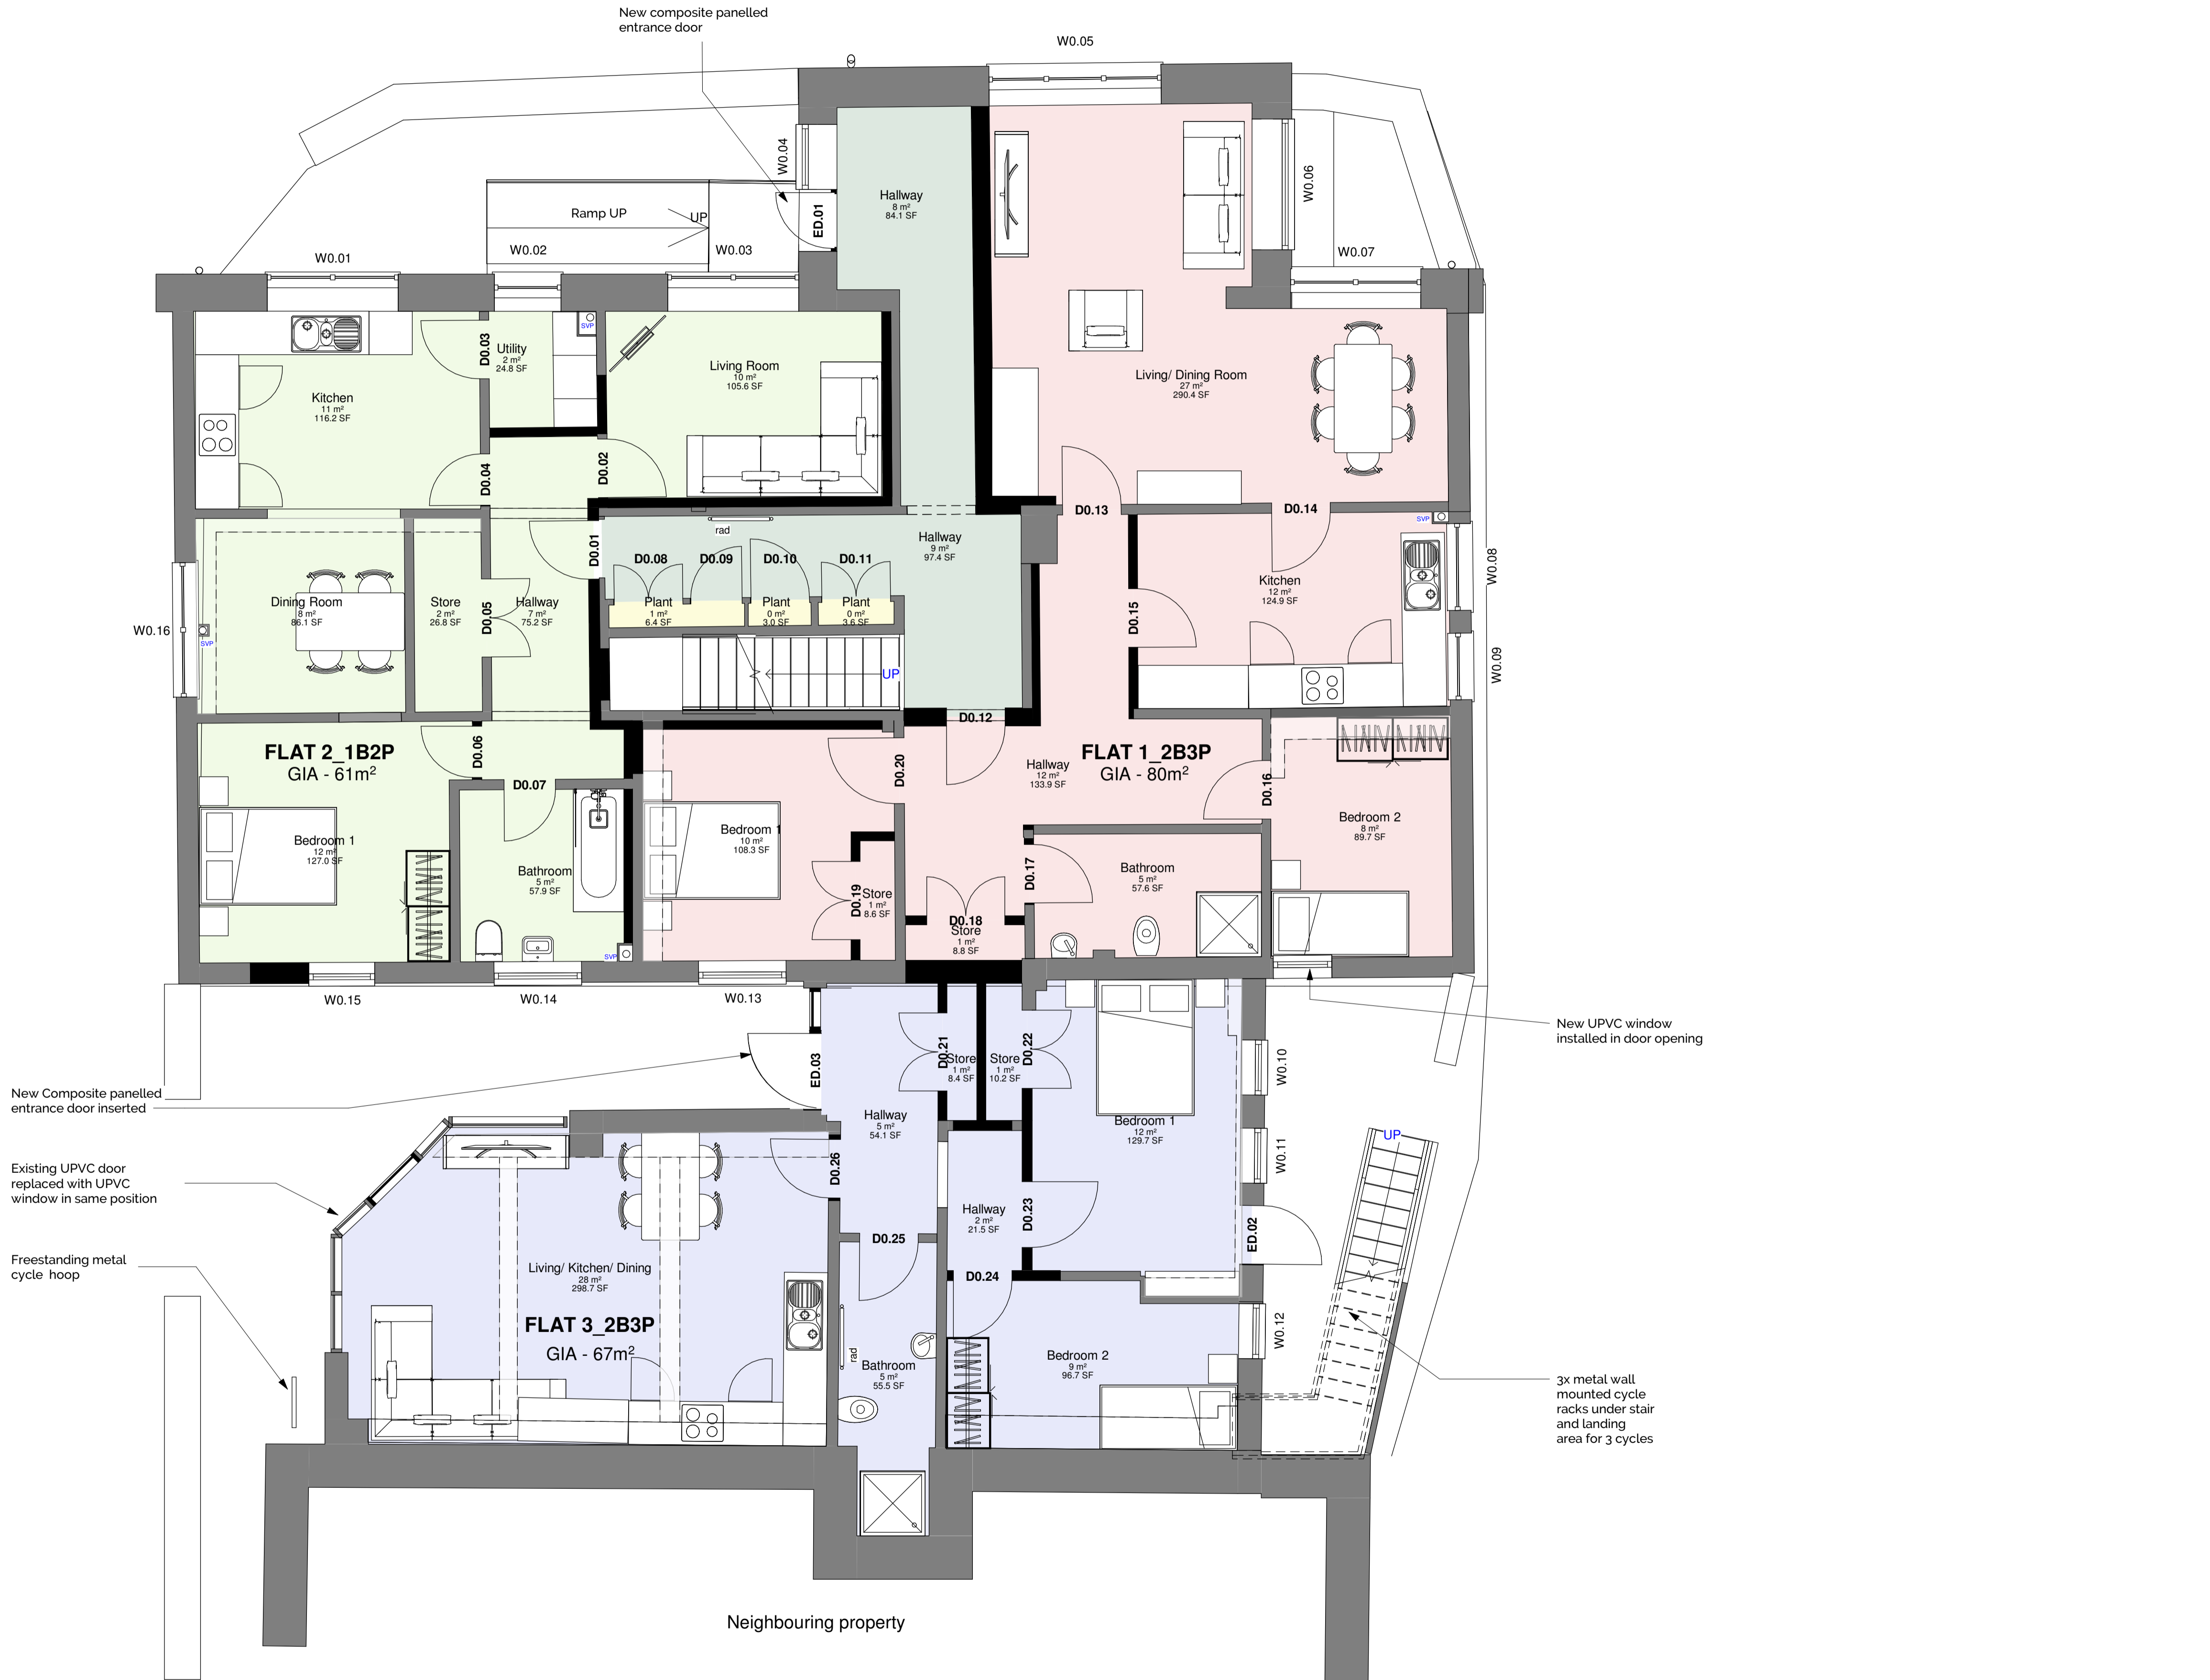

By Department Legend

- communal
- Flat 1
- Flat 2
- Flat 3
- Plant

Key

- = Existing
 - = Demolished
 - = Proposed
- Fire Strategy to be reviewed by Fire Consultant



Winslade House, Winslade Park, Manor Drive,
 Clyst St. Mary, Exeter, EX5 1FY
 Tel: 01392 360338
 Email: kt@kta.uk.com
 Web: www.kta.uk.com

Project
Park House Isles of Scilly

Title
Proposed Ground Floor Plan

Author JC	Chkd by AC	Scale 1 : 50 @ A1
Project 24129	Status Planning	
Drawing number 24129-KTA-XX-GF-D-A-0030		C

