

REV	DATE	BY	DESCRIPTION
A	JUNE 25	JA	DOG LEG REMOVED TO PROPOSED BEDROOM
			-

Notes:


Do not scale off this drawing

All dimensions to be checked on site.


Any discrepancy between drawn and specified information to be notified immediately.

The Contractor is to check and clarify all dimensions, levels, drainage construction and materials specification prior to any works starting on site. Any discrepancies are to be brought to the Clients attention prior to commencing on site.


All materials should be installed as per manufacturers instructions, recommendations and specifications.

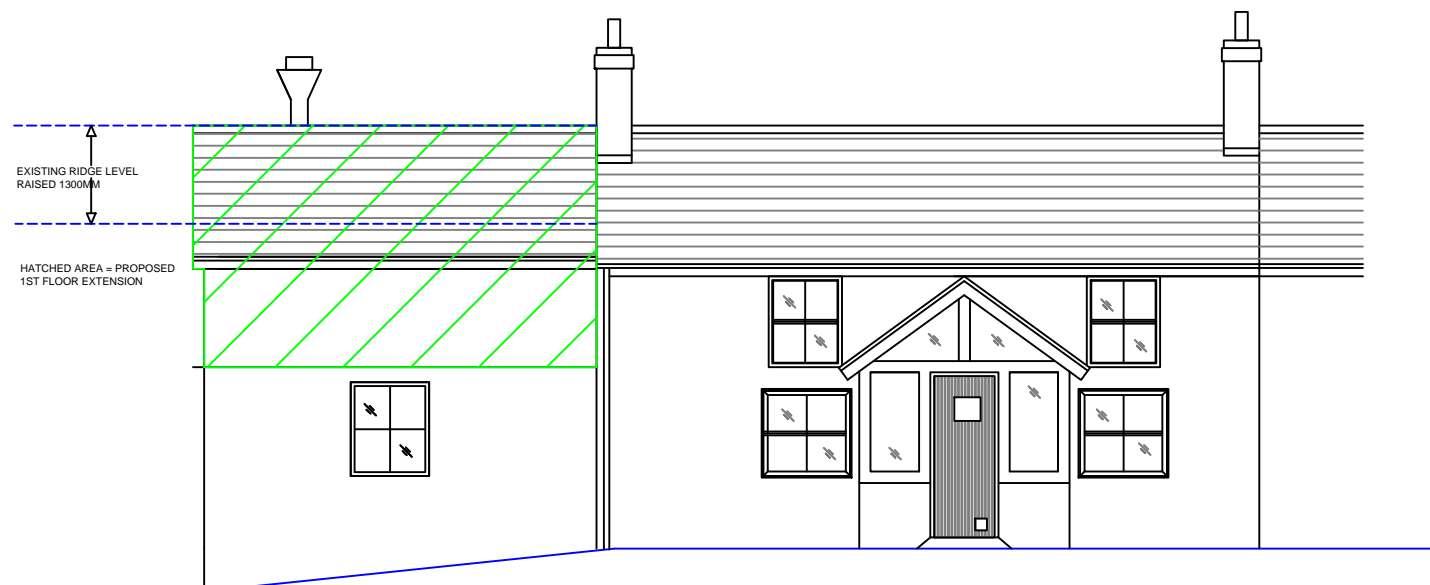


Proposed Front Elevation Scale 1:100

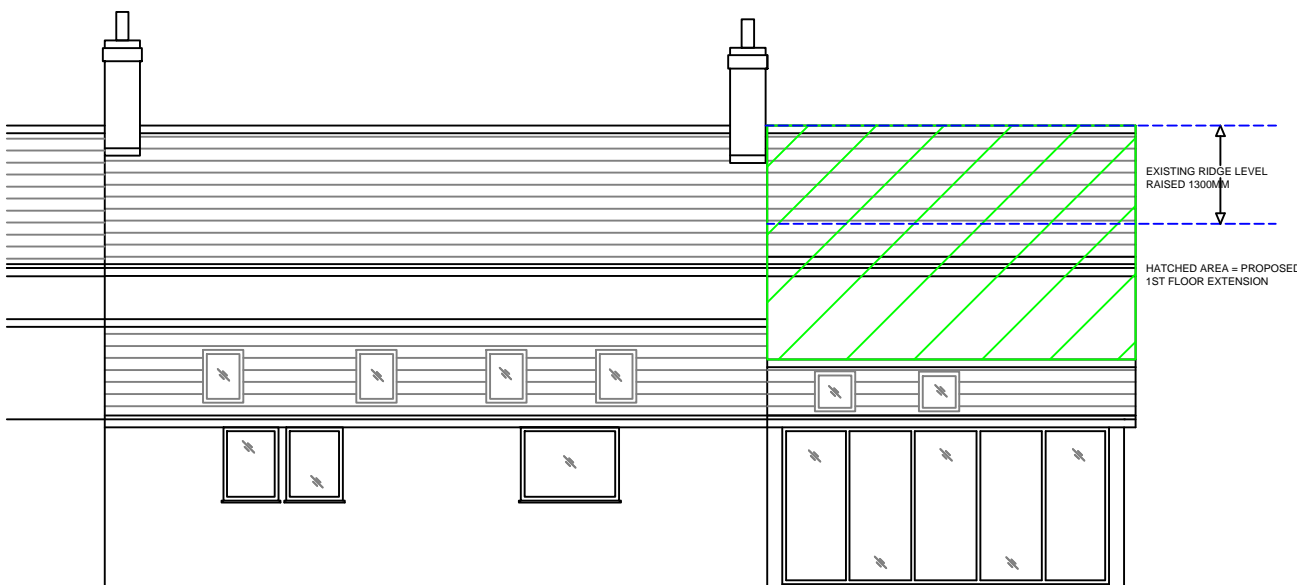


Proposed Rear Elevation Scale 1:100

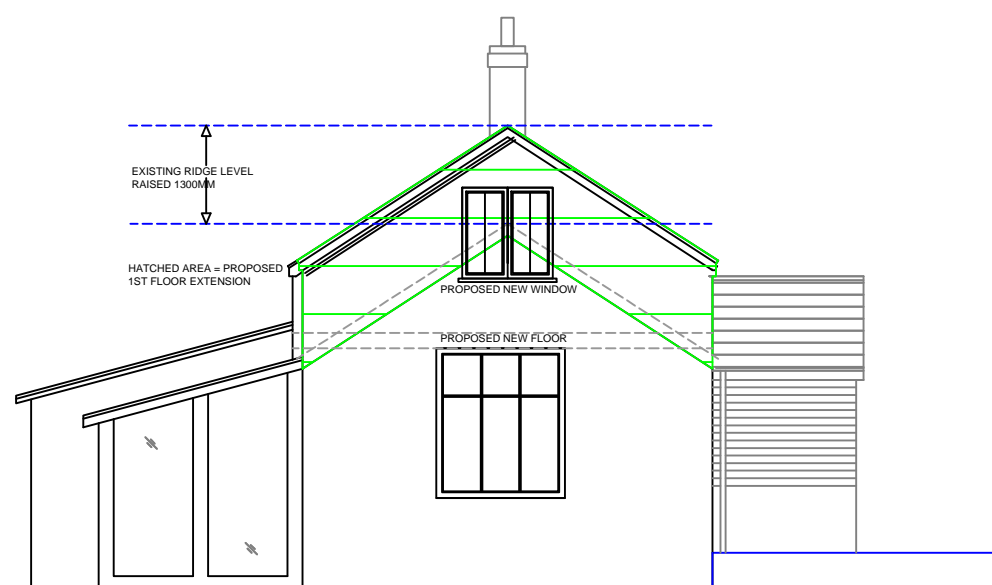

Proposed Side 1 Elevation Scale 1:100

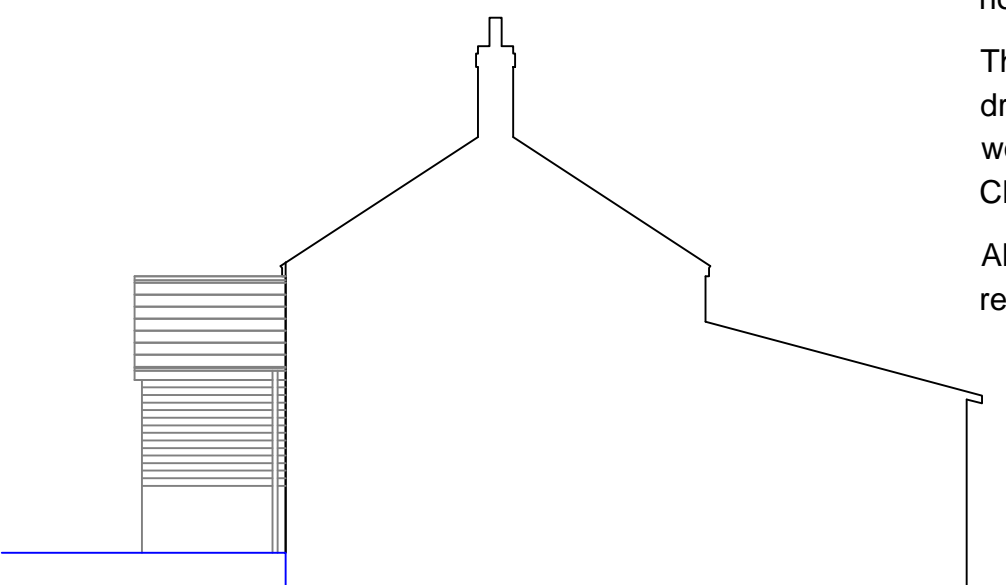


Proposed Side 2 Elevation Scale 1:100

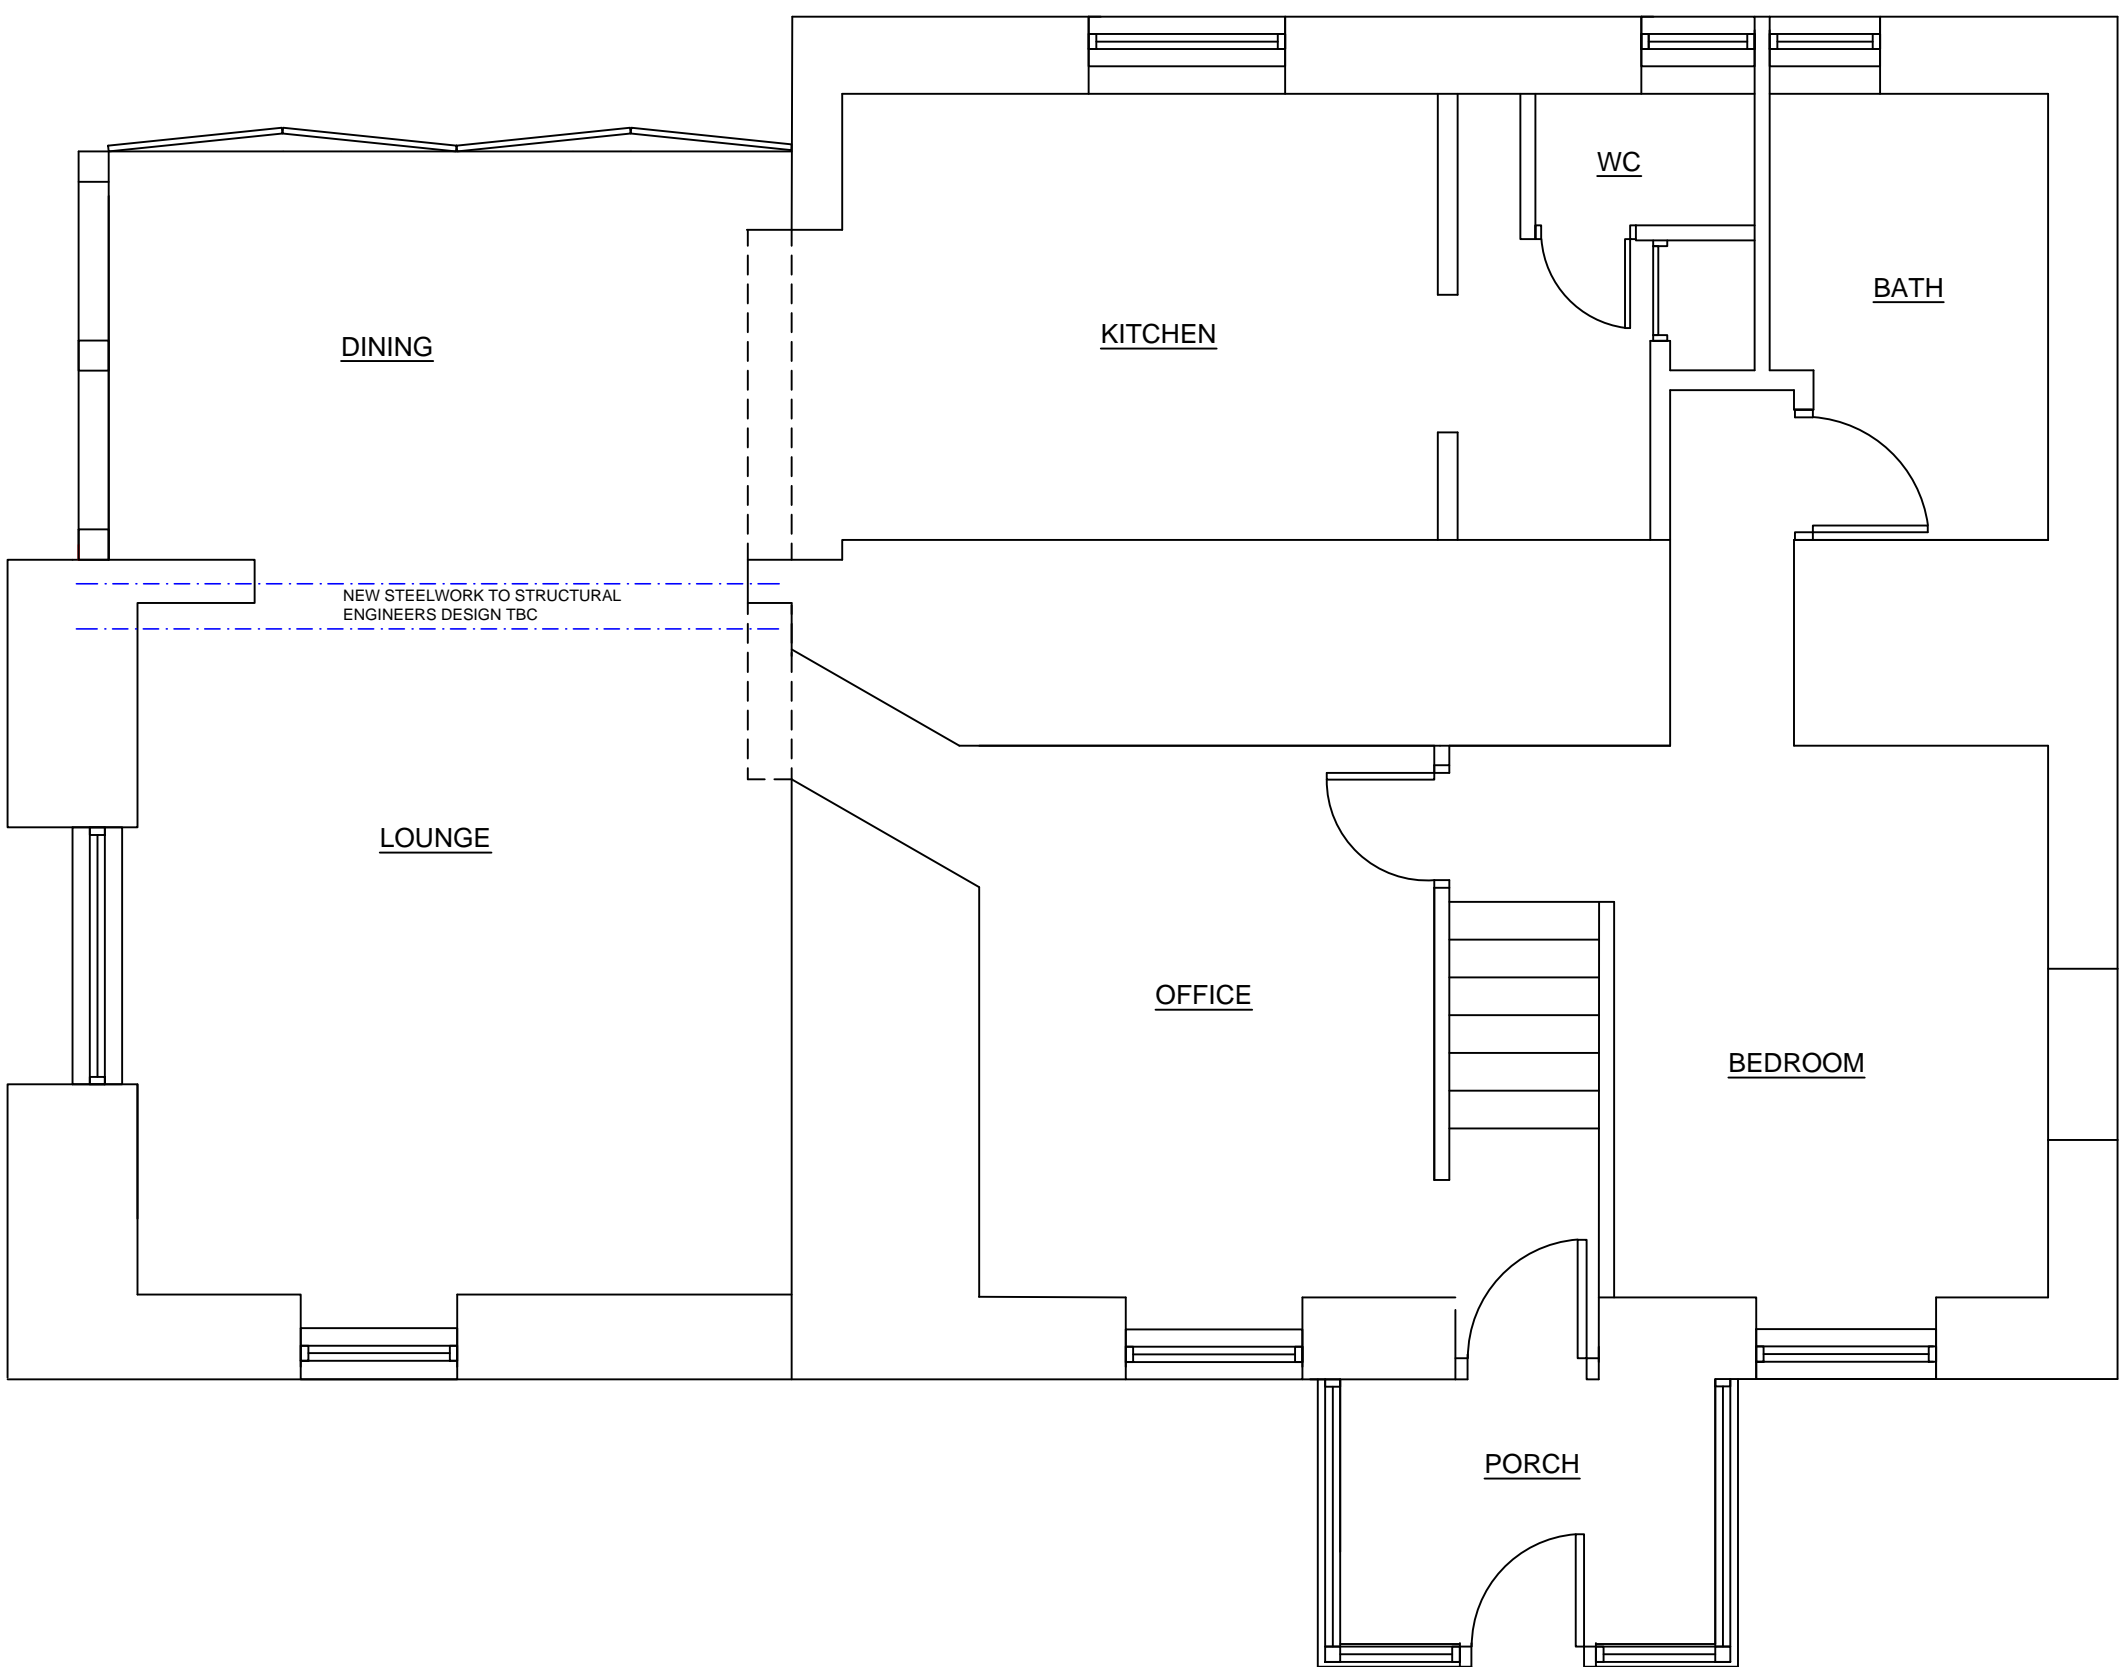

Proposed Ground Floor Plan Scale 1:50

- KEY
- EXISTING WALLS
  - PROPOSED 300MM CAVITY WALL
  - DASHED LINES = TO BE REMOVED
  - NEW TIMBER / METAL STUD WALLS
  - PROPOSED STEELWORK TO SE DESIGN - TBC

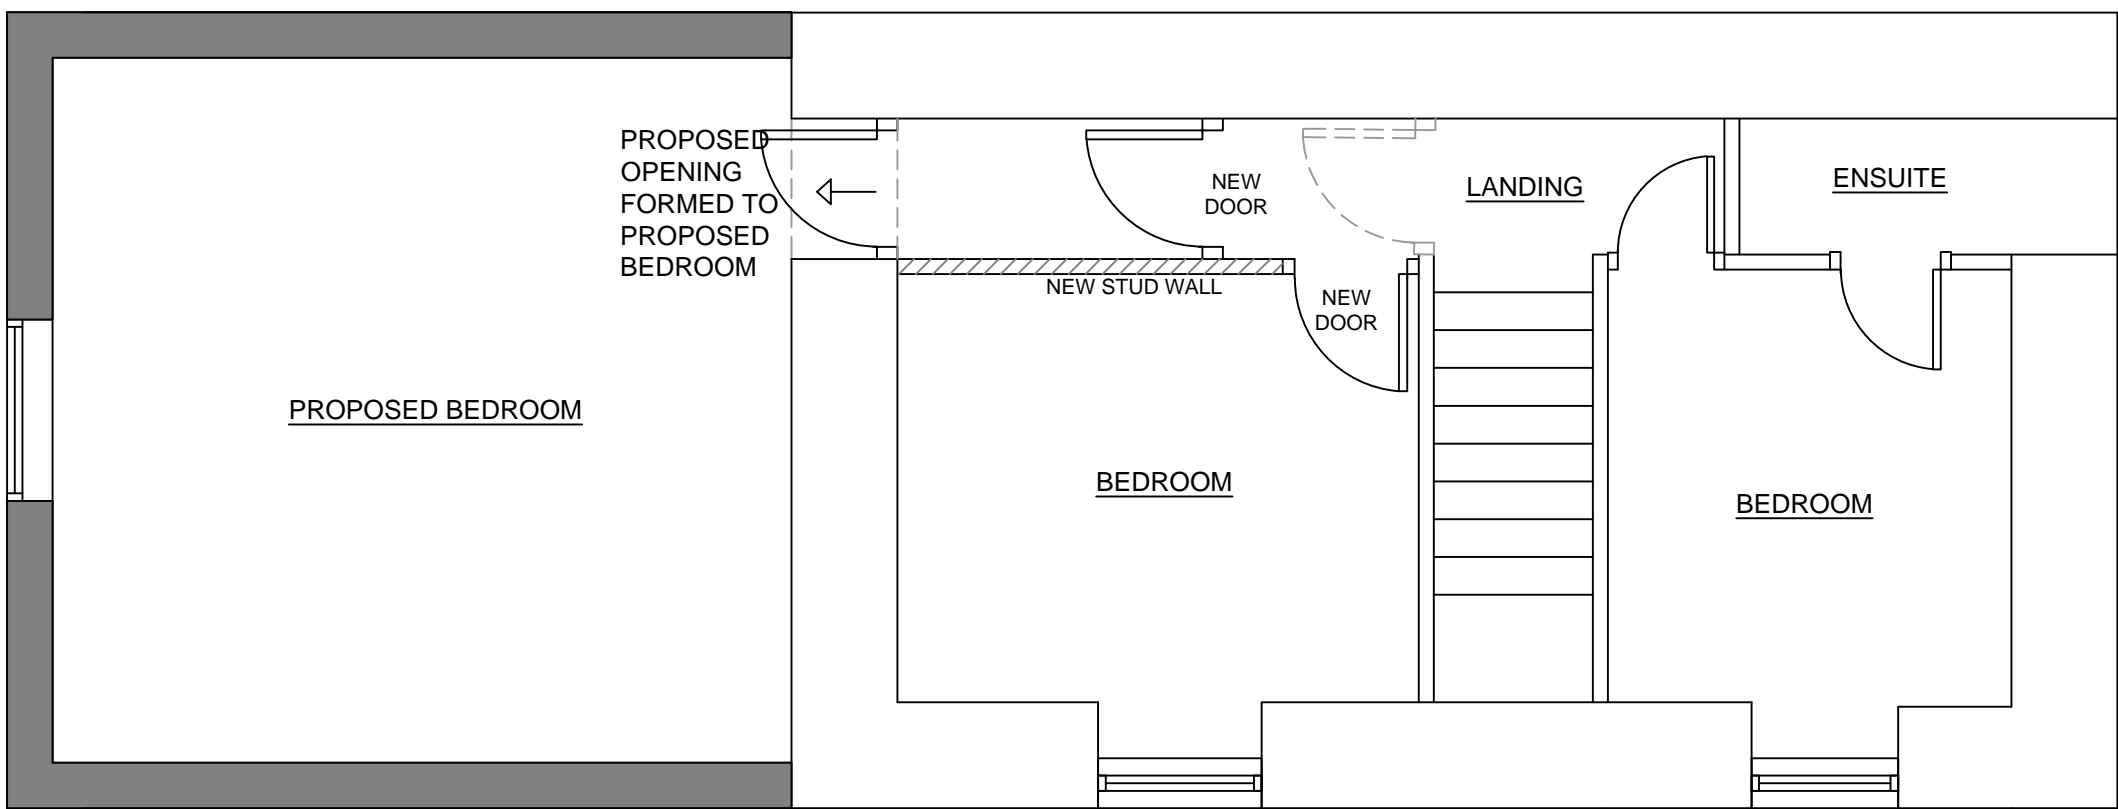

Proposed First Floor Plan Scale 1:50



CLIENT:  
Philip Spence  
JOB TITLE:  
South Hill South'ard Bryher Isles Of Scilly TR23 0PR

DRAWING TITLE:  
Proposed Floor Plans and Elevations

JOB NO: 1000149	DRAWING NO: 1000149.05	REVISION: A	SCALE(S): As Shown @ A1
DRAWN: JJA	CHECKED: x	APPR: XX	DATE: MAY 25
DRAWING STATUS: PL DO NOT SCALE FROM THIS DRAWING: CHECK ALL DIMENSIONS ON SITE			

RECEIVED  
By Tom.Anderton at 10:06 am, Jun 30, 2025