




SOUTH ELEVATION

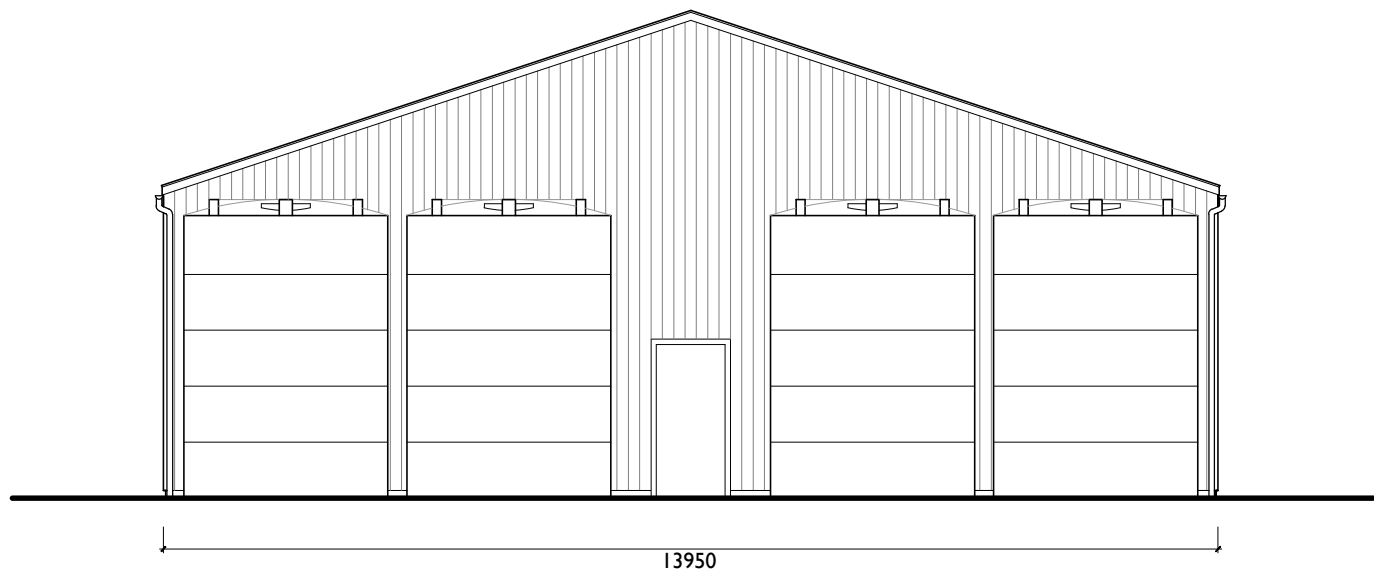


NORTH ELEVATION

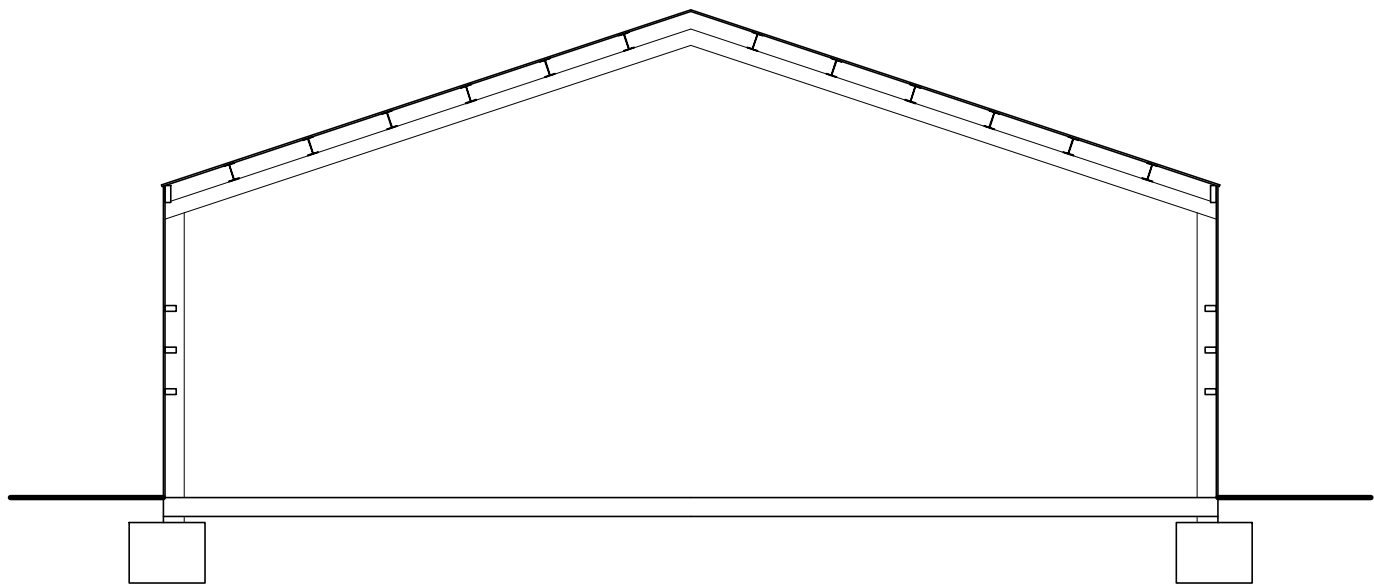

SECTION

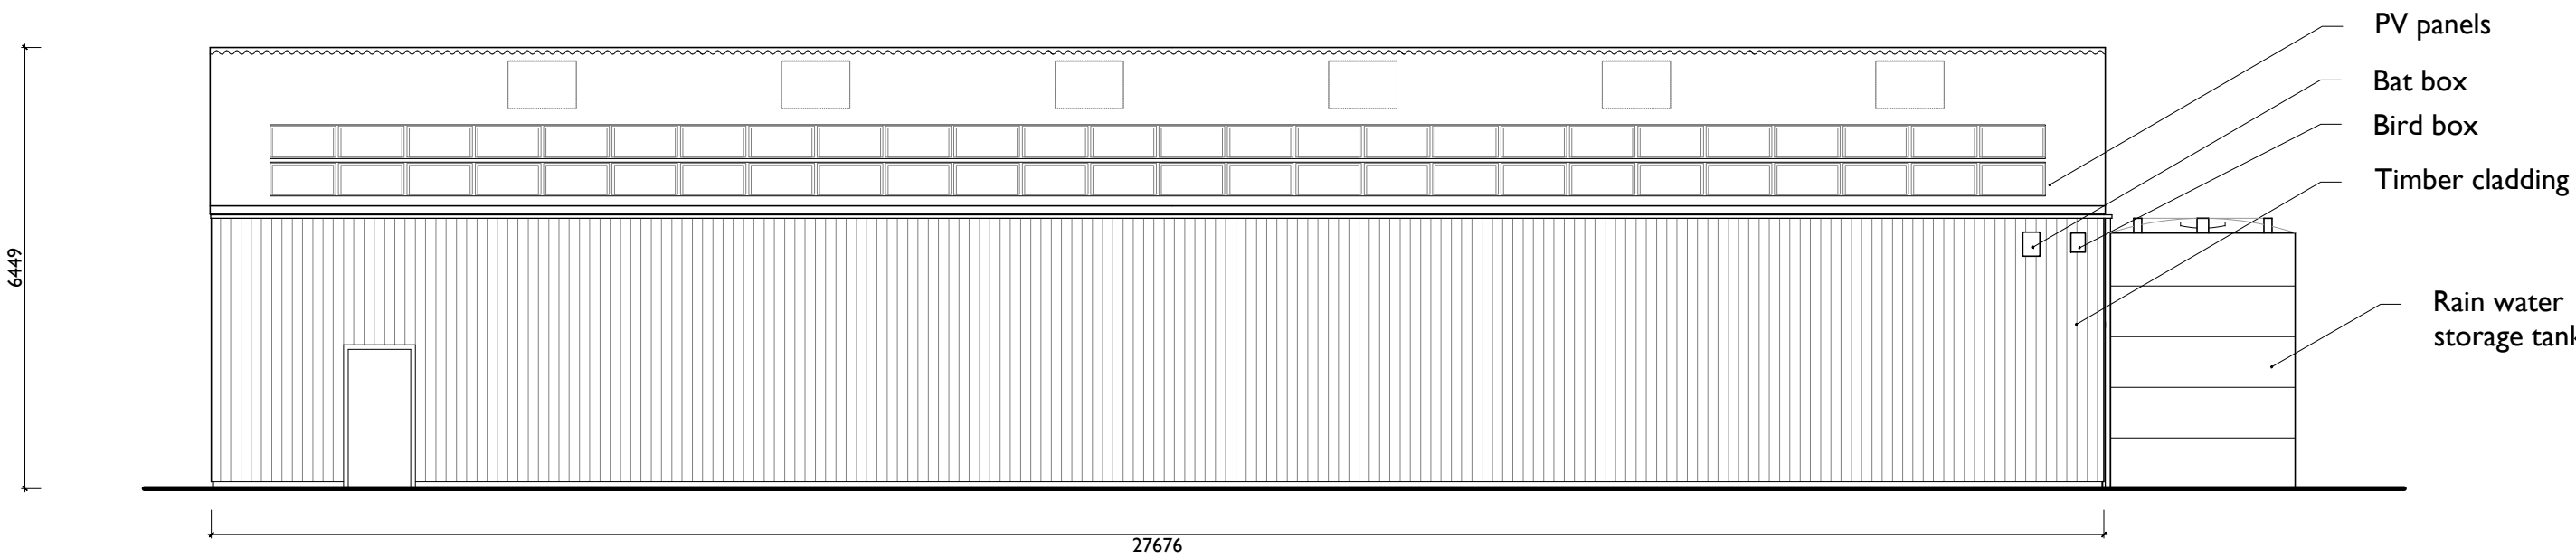


EAST ELEVATION

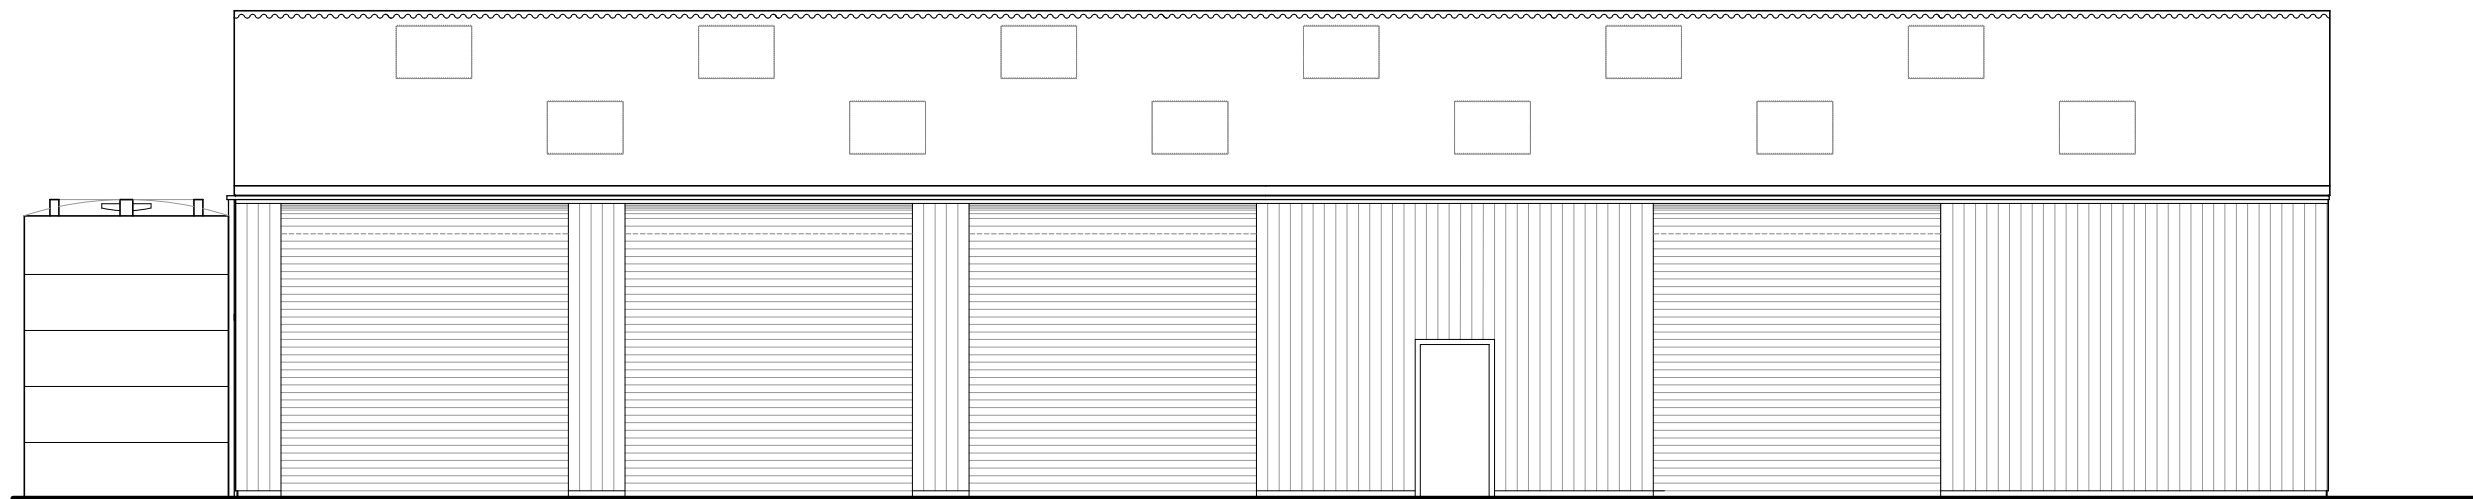

WEST ELEVATION

H	JW	NL	08.09.25	Additional Rainwater Harvesting
G	CH	NL	28.07.25	Updated for planning issue
F	JW	NL	27.06.25	Updated to client comments
E	CH	NL	17.06.25	Roller shutter doors
D	CH	NL	12.06.25	Updates
C	CH	NL	15.05.25	Adjusted bay widths
B	CH	NL	15.05.25	
A	CH	NL	23.04.25	First Issue
-	CH	NL	26.03.25	Notes
Rev.	DR.	CH.	Date	Notes

PROJECT	TRESCO BUILDER'S AND MACHINERY STORE
DRAWING	PROPOSED ELEVATIONS AND SECTION
DRAWING No.	4399_004_H
SCALE	1:100 @ A1
DATE	JULY 2025

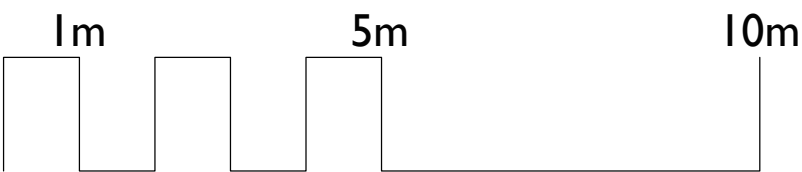

SCALE 1:100 @ A1

llewellyn  
harker  
lowe