

NOTE:  
OTHER THAN FOR THE PURPOSES OF PLANNING, DO NOT SCALE THESE DRAWINGS. USE WRITTEN DIMENSIONS ONLY. ALL DIMENSIONS TO BE CHECKED ON SITE PRIOR TO COMMENCEMENT OF WORK.  
THIS DRAWING IS THE COPYRIGHT OF **SIMPSON HILDER ASSOCIATES** LIMITED AND MAY NOT BE REPRODUCED, COPIED OR ALTERED IN ANY WAY WITHOUT WRITTEN AUTHORITY



N


garrison wall

laundry

courtyard

EXISTING ELEVATION / SECTION A - A

EXISTING ELEVATION / SECTION B - B

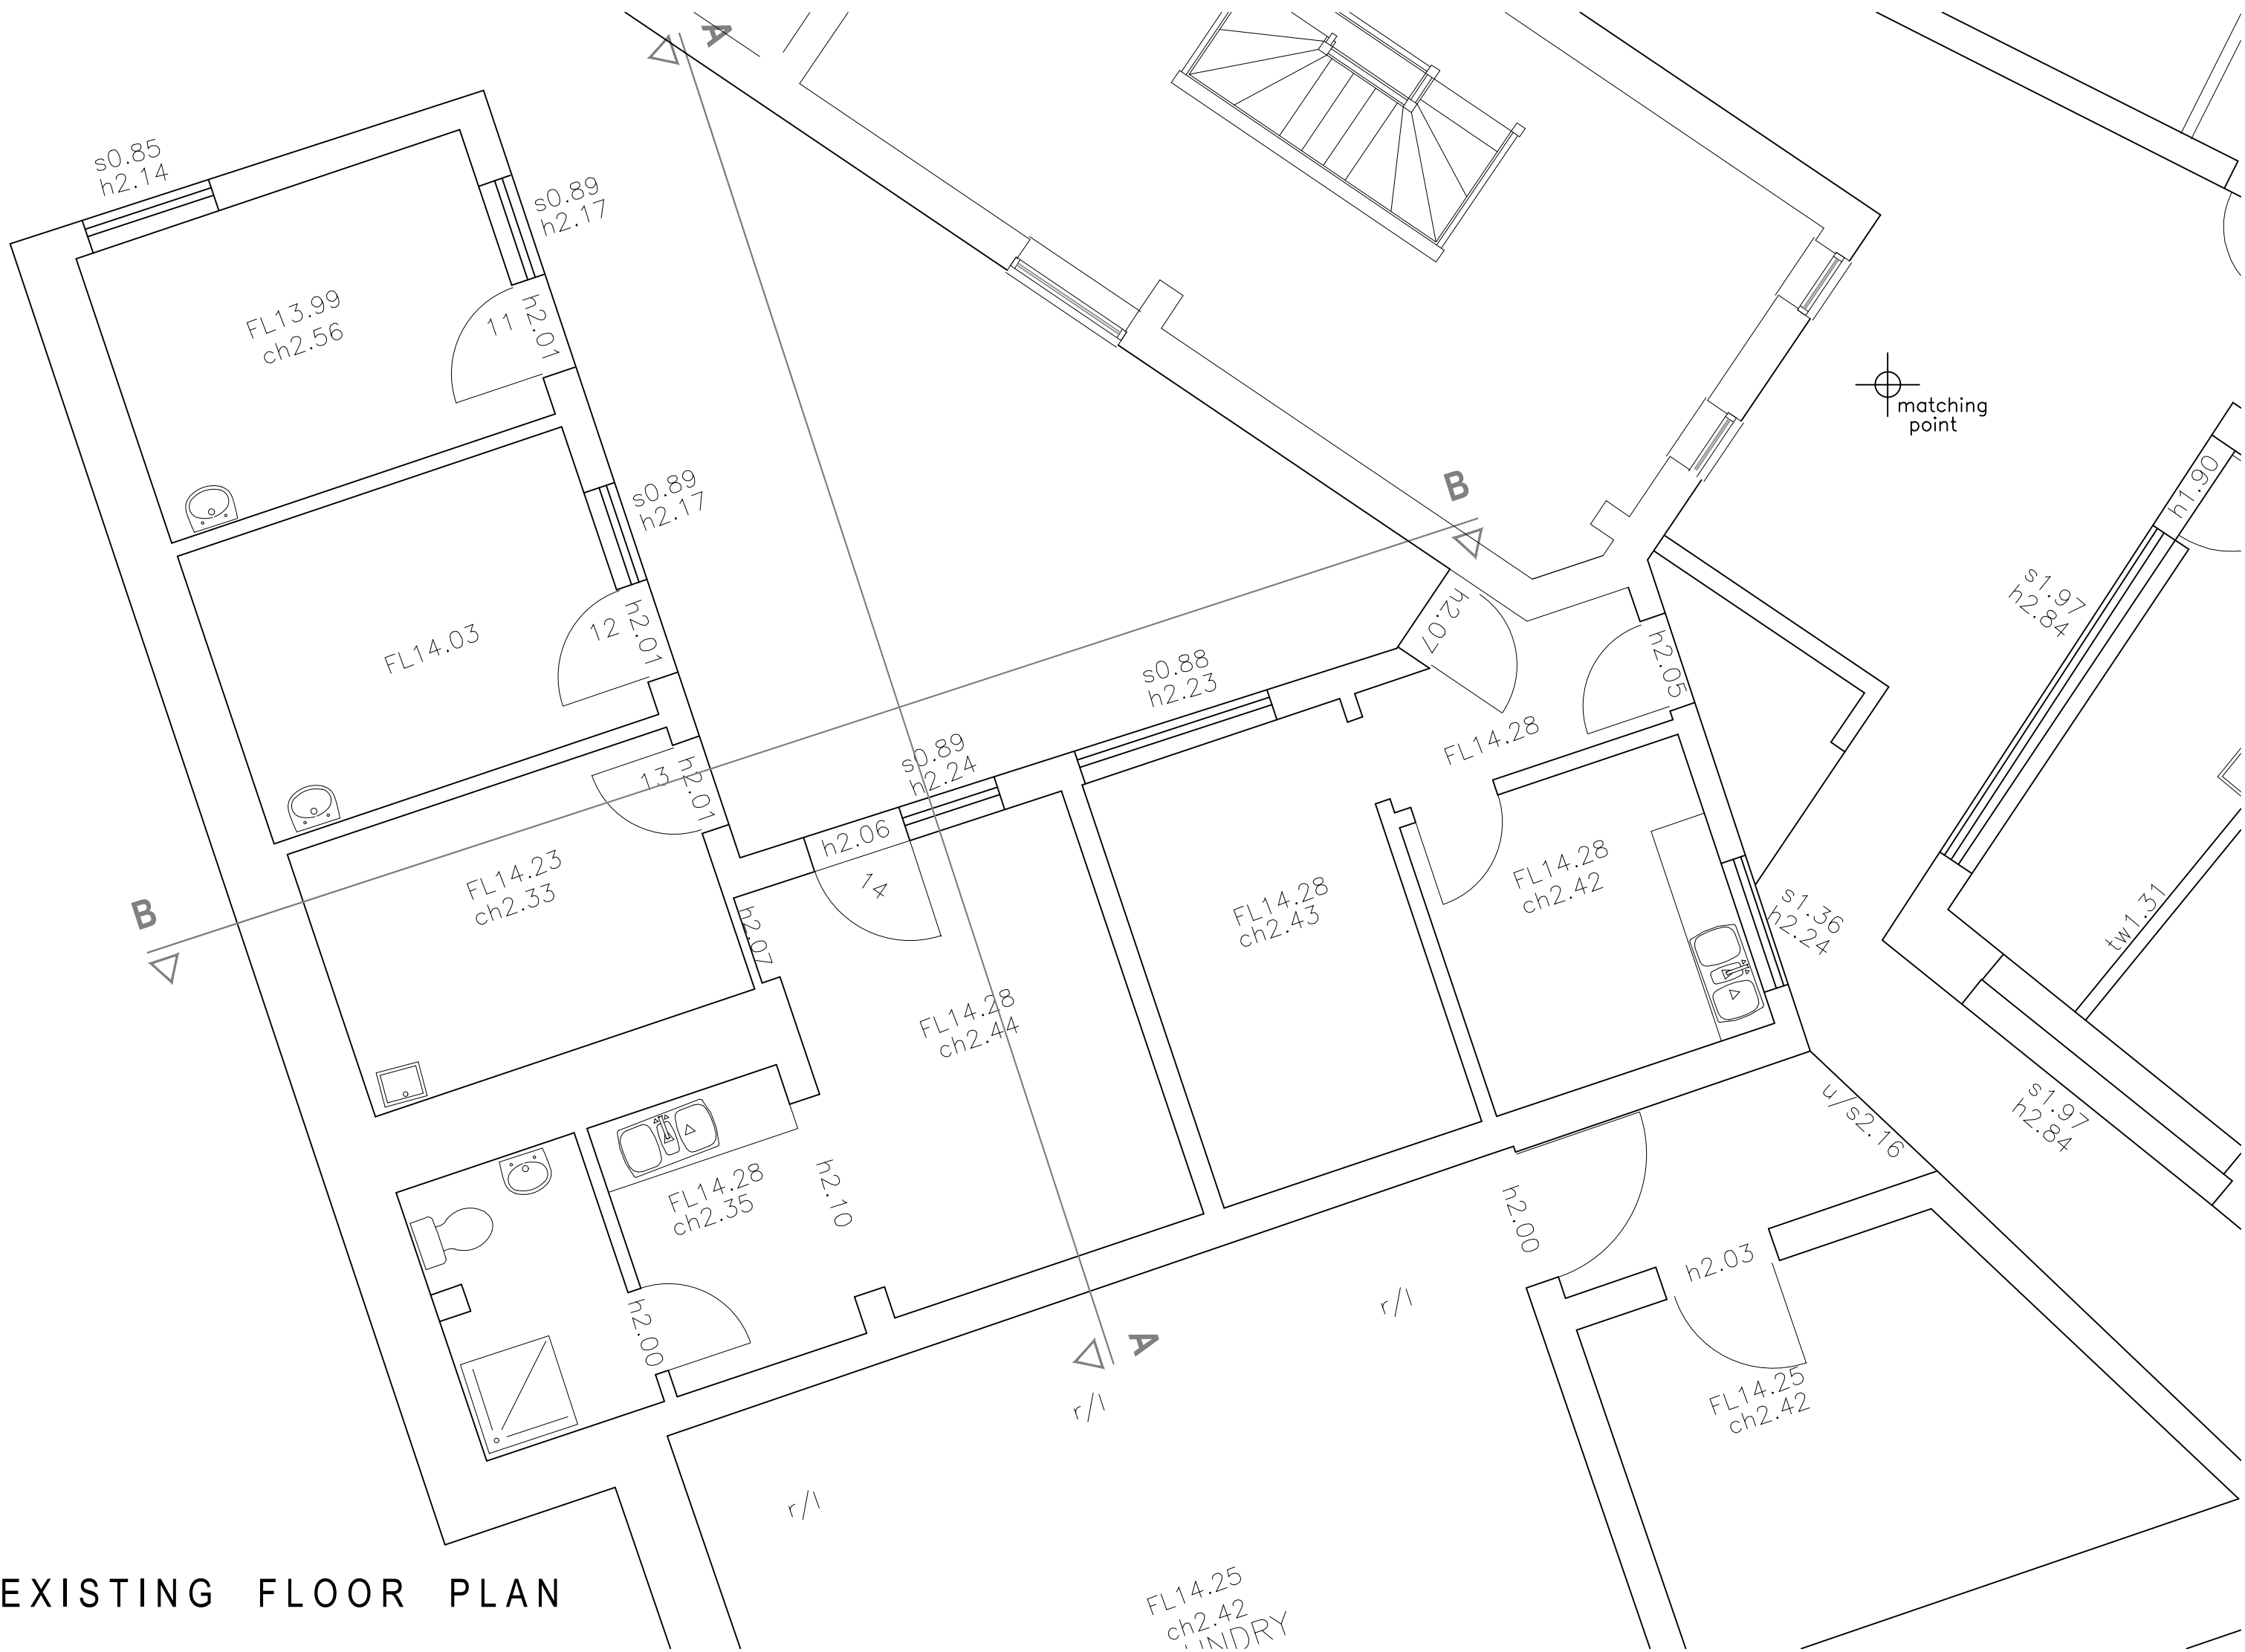

EXISTING FLOOR PLAN

**RECEIVED**  
By Tom.Anderton at 4:46 pm, Jul 31, 2025

| Rev   | Date | Description | By | Chkd |
|---|------|-------------|----|------|
|   |      |             |    |      |
| <div><div><div>SIMPSON<br/>HILDER</div><div>Architects &amp; Surveyors<br/>023 8028 3798   simpsonhilder.co.uk</div></div><div><div>Project</div><div>PLANNING<br/>TREGARTHEN'S HOTEL<br/>ST MARYS<br/>ISLES OF SCILLY, TR21 0PP</div></div><div><div>Description</div><div>PROPOSED ELEVATIONS &amp; FLOOR PLAN</div></div><div><div>Drawn</div><div>GL</div><div>Checked</div><div>•</div><div>Scale</div><div>1:50</div><div>Date</div><div>APRIL 2025</div><div>Drawing No.</div><div>9906.111</div><div>Revision</div><div></div></div><div><div>Original size 100mm @ A1</div></div></div> |      |             |    |      |