


EXISTING ELEVATIONS

GENERAL NOTES

Drawing for planning purposes only.
Not suitable for building control or construction purposes.

COPYRIGHT NOTICE

This drawing is the property of Schmid Architects Ltd. It may not be duplicated or disclosed to any third party for any purpose except as authorised in writing by Schmid Architects Ltd.

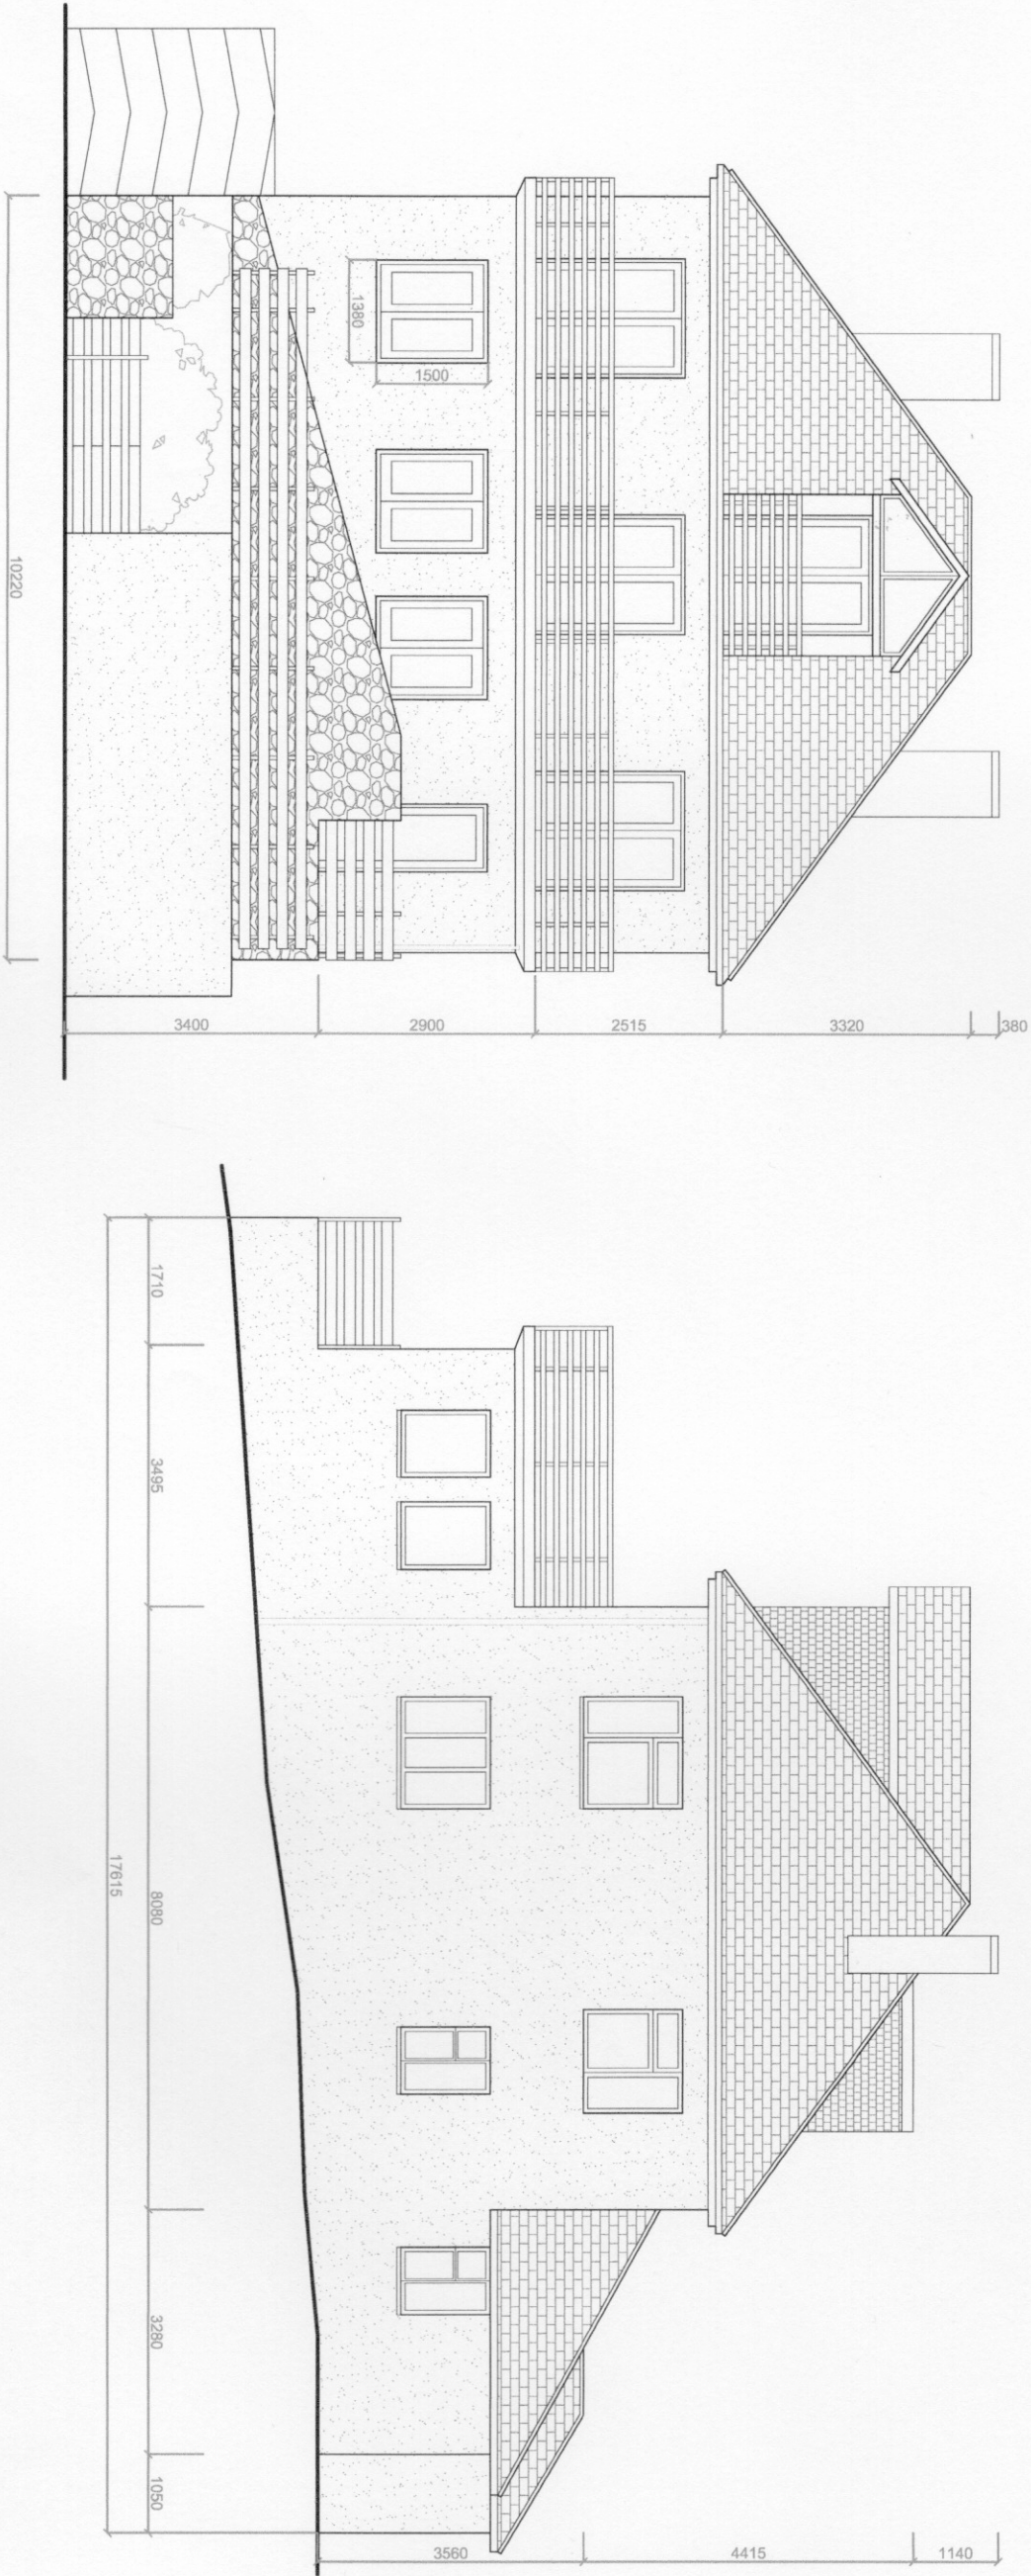

EXISTING EAST ELEVATION

EXISTING NORTH ELEVATION



RECEIVED

By Tom,Anderton at 2:42 pm, Aug 06, 2025

SCHMID ARCHITECTS

20 Great Peter St
SW1P 2BU, London

074 934 38193
contact@schmidarchitects.co.uk
www.schmidarchitects.co.uk

Drawing Title Existing Elevations

Drawing Nr. A-03

Scale at A3: 1:100

Date 15/07/2024

Rev. A

© 2020 Schmid Architects Ltd.
All rights reserved.

Project **PORTHMELLON HALL**

Client Edward Turtle

Project Site Moonwell Lane, St Mary's, TR21 0JY

Project code 051