

RECEIVED

By Tom.Anderton at 11:04 am, Nov 03, 2025




2060 2000 6000 2060

PROPOSED EAST ELEVATION

1500

1500

ALL NEW GLASS
BALUSTRADES

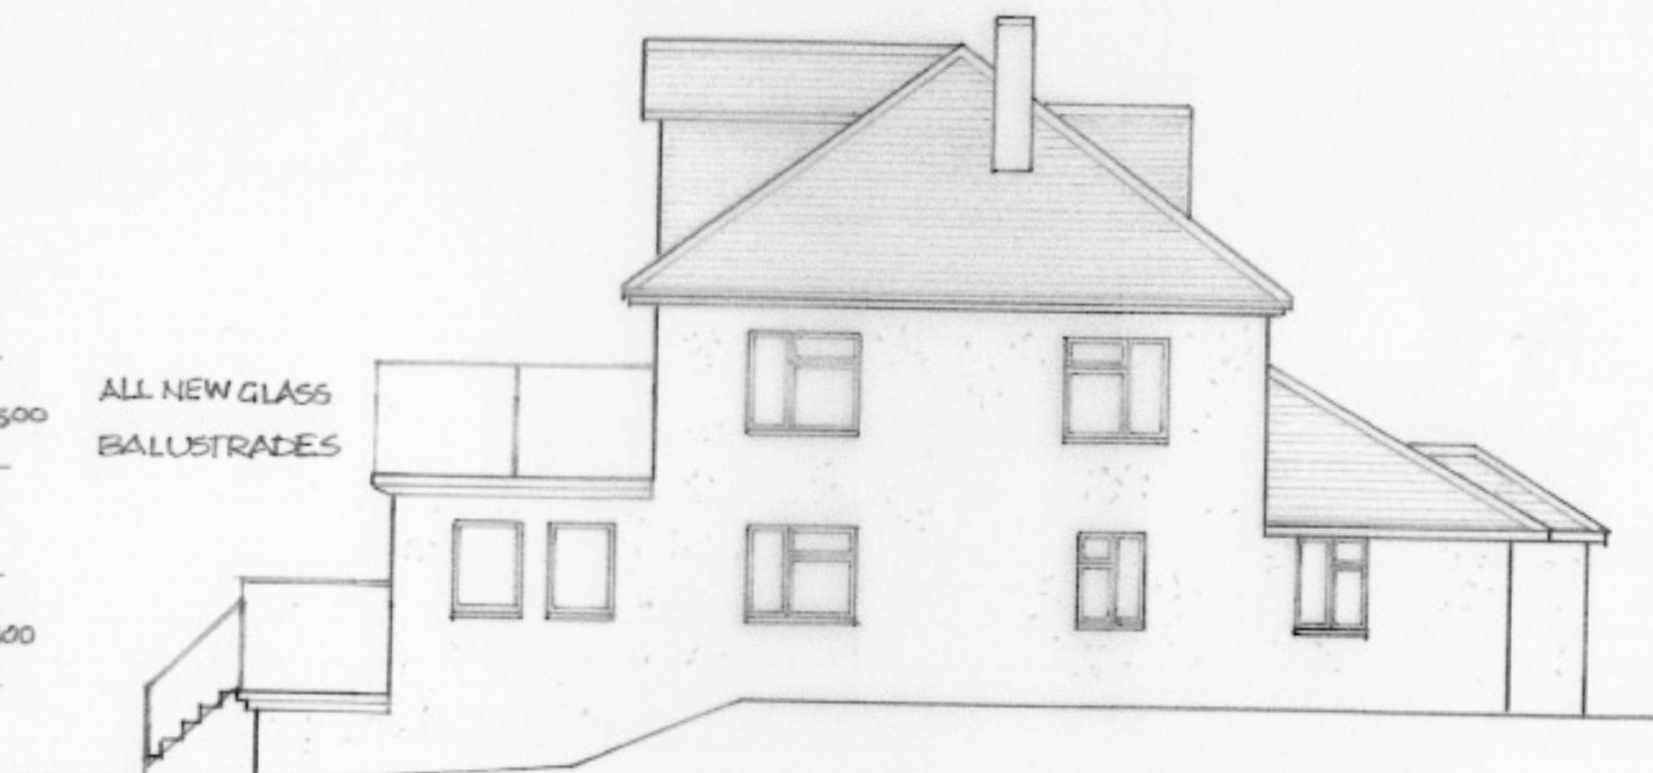

200 1800

PROPOSED NORTH ELEVATION

0 1 2 5m

ISLANDS ARCHITECTS

Porthcressa, St Mary's, Isles of Scilly, TR21 0JQ and
Courtney Cottage, Fairfiled Rd, Shroton, DT11 8QA,

Project:

Porthmellon, St Mary's, Isles of Scilly, TR21 0JY

Drawing:

Proposed East and North Elevation

Scale:

1:100 @ A3

Drawn:

bdc 12.03.19

Dwg No:

2157/02 **B**