

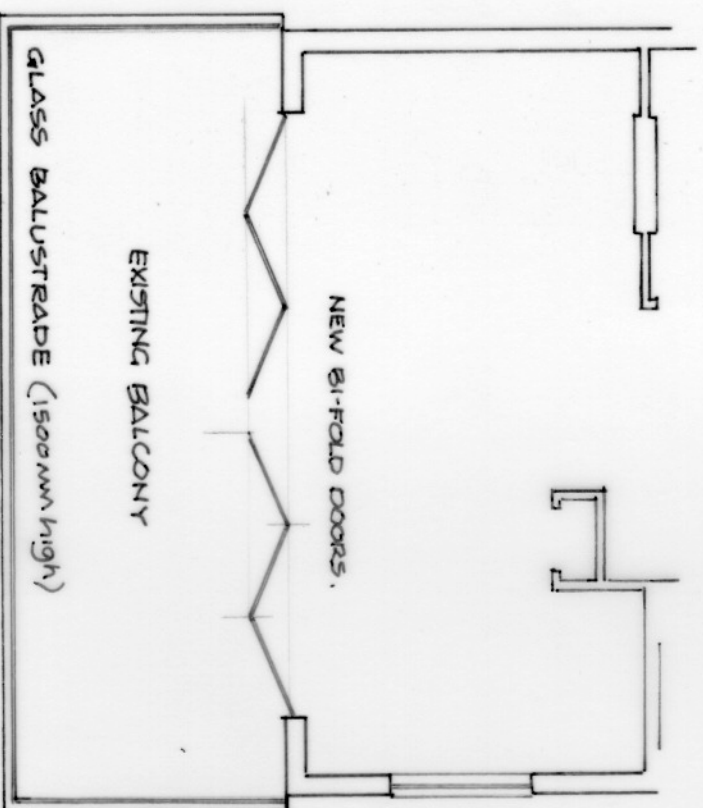


PROPOSED GROUND FLOOR

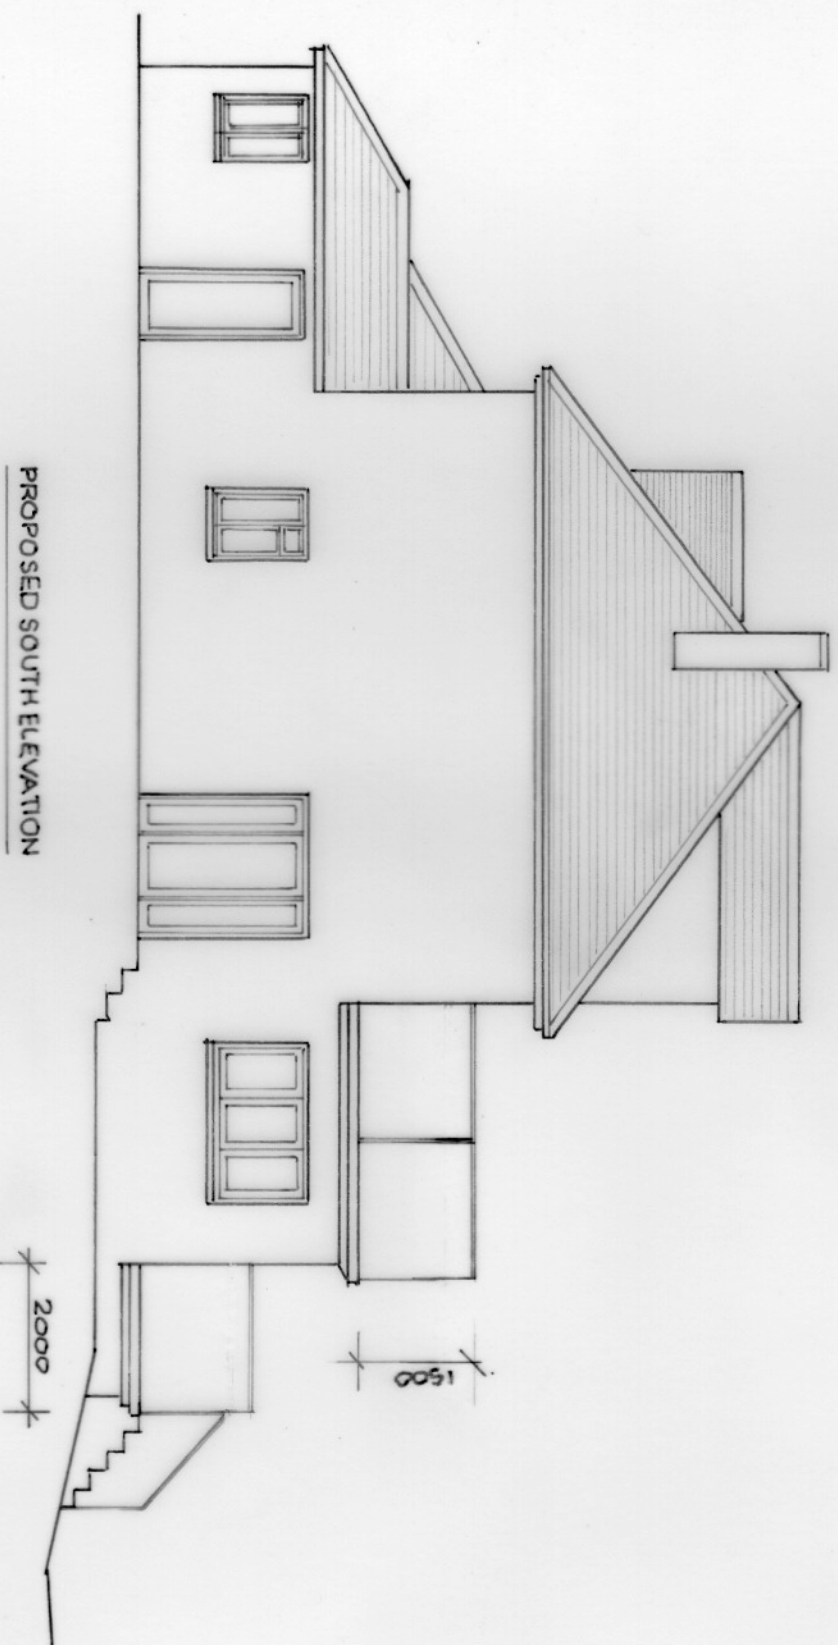

PROPOSED FIRST FLOOR

 

PROPOSED SOUTH ELEVATION

RECEIVED
By Tom Anderson at 9:06 am, Aug 29, 2025

ISLANDS ARCHITECTS

Porthressa, St Mary's, Isles of Scilly, TR21 0UQ and
Courtney Cottage, Fairfield Rd, Shroton, DT11 8QA,

Project:

Porthmelton, St Mary's, Isles of Scilly, TR21 0UY

Drawing:

Proposed Floor Plans and South Elevation

Scale:

1:100 @ A3 bdc 12.03.19 Dwg No: 2157 / 01 A