



GROUND FLOOR PLAN

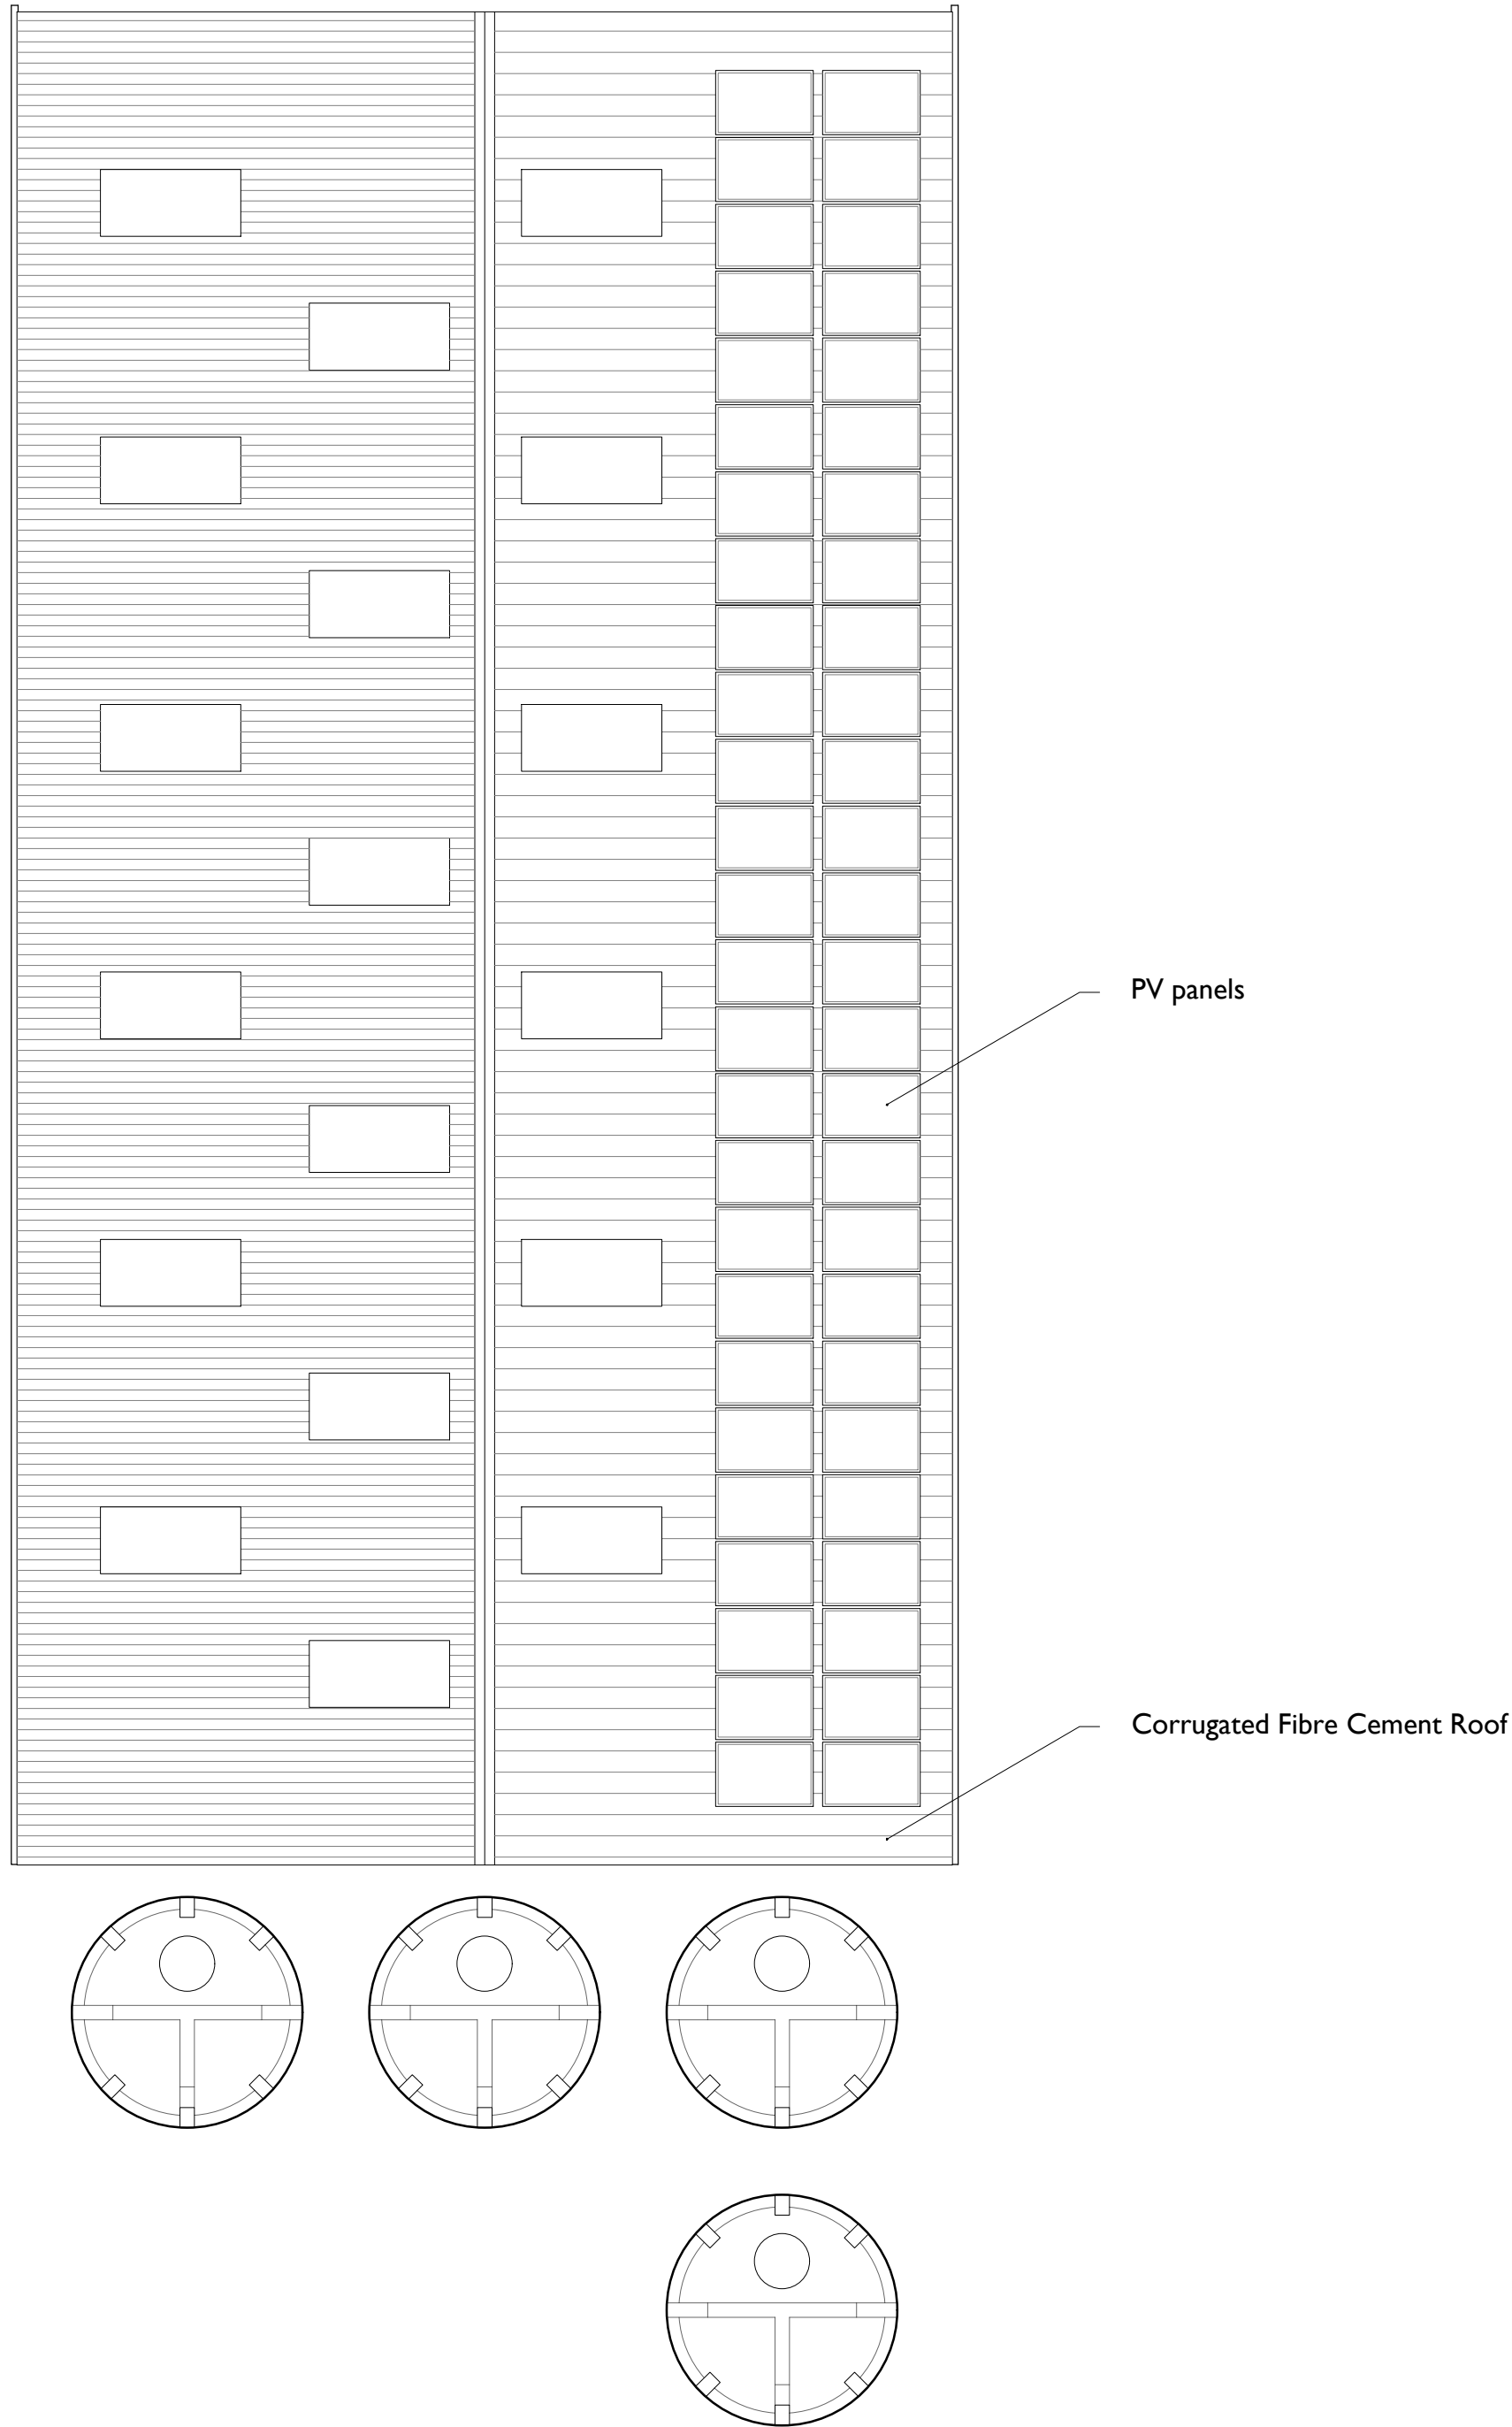


ROOF PLAN

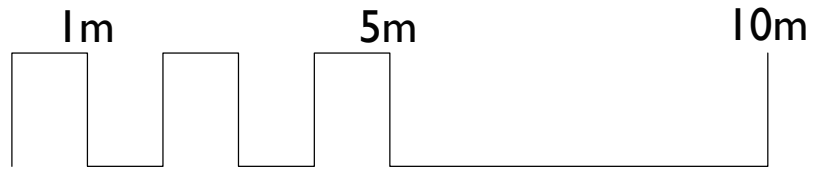

SCALE 1:100 @ A1

H	JW	NL	26.09.25	Revised Rainwater Harvesting
G	JW	NL	08.09.25	Additional Rainwater Harvesting
F	JW	NL	27.06.25	Updated to client comments
E	CH	NL	17.06.25	Roller shutter doors
D	CH	NL	12.06.25	Updates
C	CH	NL	15.05.25	Adjusted bay widths
B	CH	NL	15.05.25	
A	CH	NL	23.04.25	
-	CH	NL	26.03.25	First Issue
Rev.	DR.	CH.	Date	Notes
PROJECT				TRESCO BUILDER'S AND MACHINERY STORE
DRAWING				PROPOSED PLANS
DRAWING No.				4399_003_H
SCALE				1:100 @ A1
DATE				JUNE 25

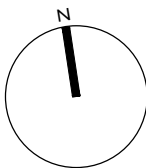

llewellyn
harker
lowe