


Contractors to check all dimensions on drawings.
Any discrepancies must be reported to KTA Architects Ltd or the contract administrator before proceeding.
Do not scale except for planning purposes, work to figured dimensions.
A Fire Consultant must be appointed for this project. KTA drawings & schedules to be read in conjunction with the Fire Consultant Fire Strategy Report.
The Fire Strategy Report takes precedence over any KTA drawing or schedule & any discrepancy should be brought to KTA attention.
This drawing must be read in conjunction with all relevant consultants drawings.
This drawing is © KTA Architects Ltd.

| Revision Schedule | | | |
|-------------------|---------------|----------------------|-----------------------|
| Revision Number | Revision Date | Revision Description | Issued/ Authorised by |
| | | | |


Existing Materials

1. Concrete tiles
2. Timber fascias
3. Painted render
4. UPVC windows and doors
5. Brick plinth

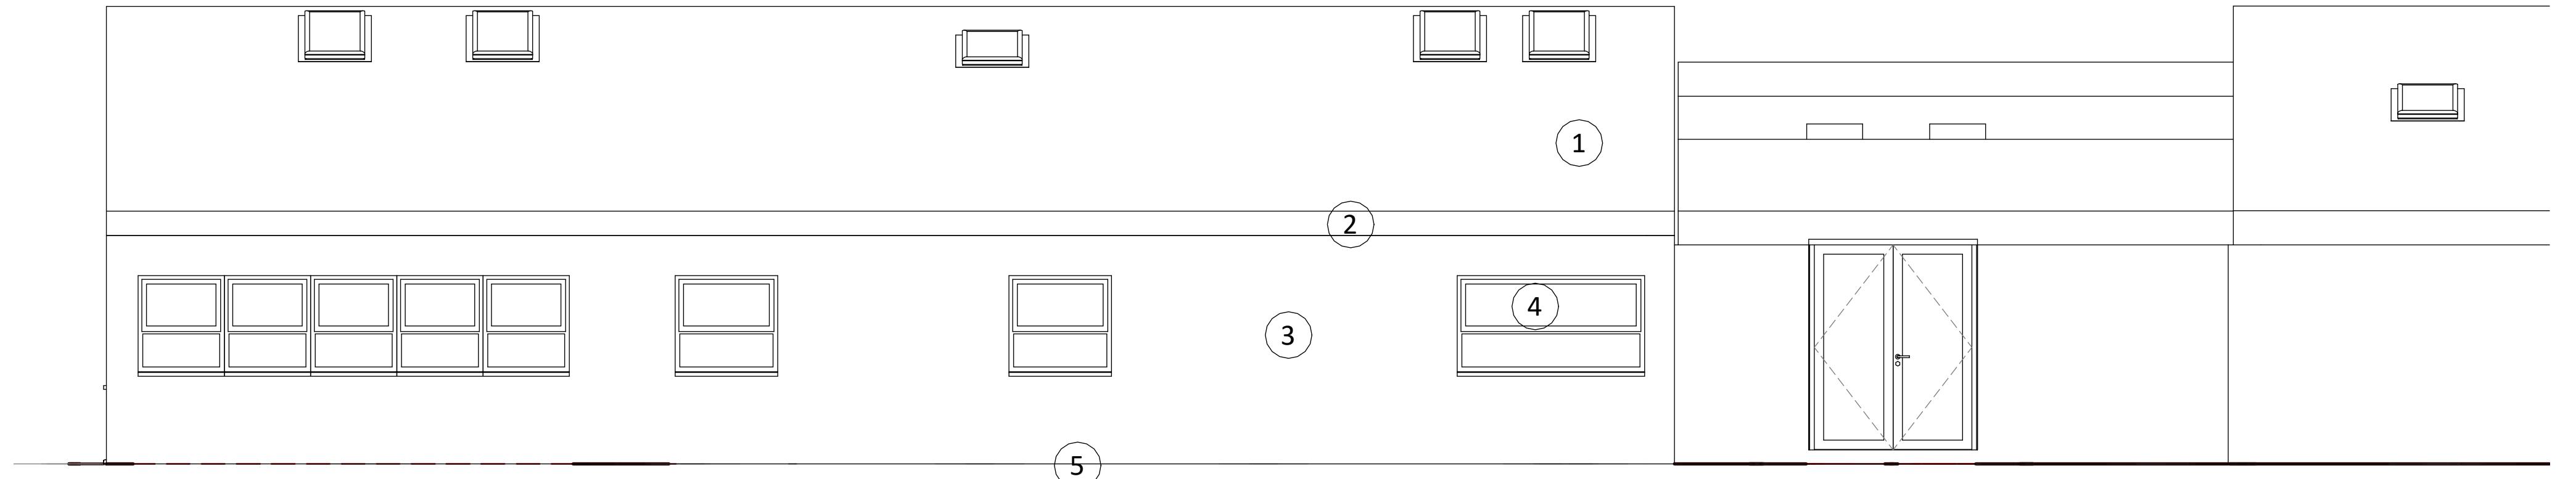

Existing East Elevation

1 : 50

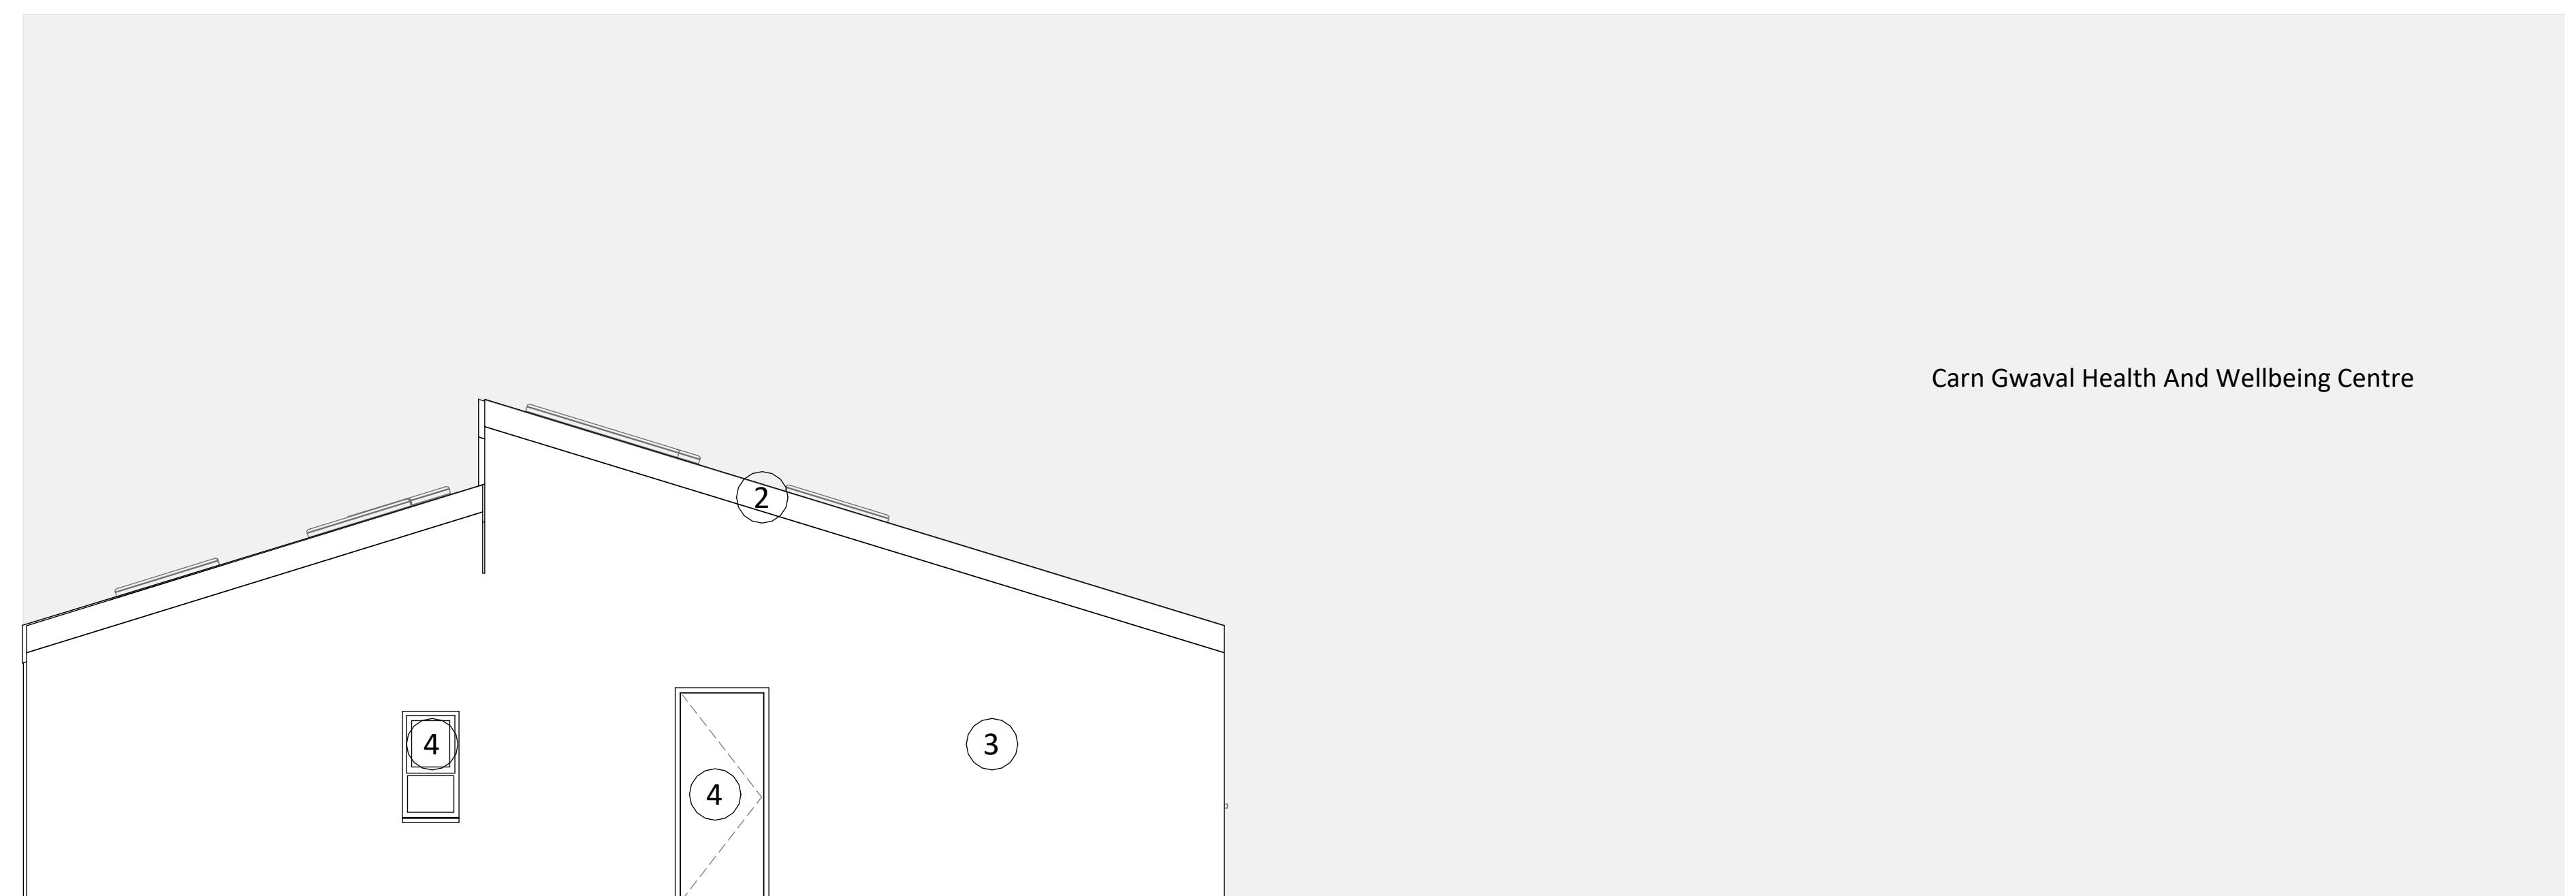

Existing South Elevation

1 : 50

Carn Gwavel Health And Wellbeing Centre

RECEIVED
By Tom.Anderton at 10:45 am, Dec 23, 2025

PLANNING

KTA
Architects | Urban Designers

Winslade House, Winslade Park, Manor Drive,
Clyst St. Mary, Exeter, EX5 1FY

Tel: 01392 360338
Email: kt@kta.uk.com
Web: www.kta.uk.com

Project
Belonging and Inclusion Hub,
Carn Gwavel, St Marys.

Title
Existing Elevations



| Author | Author | Chkd by | Checker | Scale |
|---------------------------|--------|---------|---------|------------------|
| Project | | | | 1 : 50 @ A1 |
| 24124 | | | | Status |
| Drawing number | | | | Prelim |
| | | | | 24124-KTA-A-0108 |
| QAR 128 V1.2 - 24/12/2022 | | | | Page 1 of 1 |