



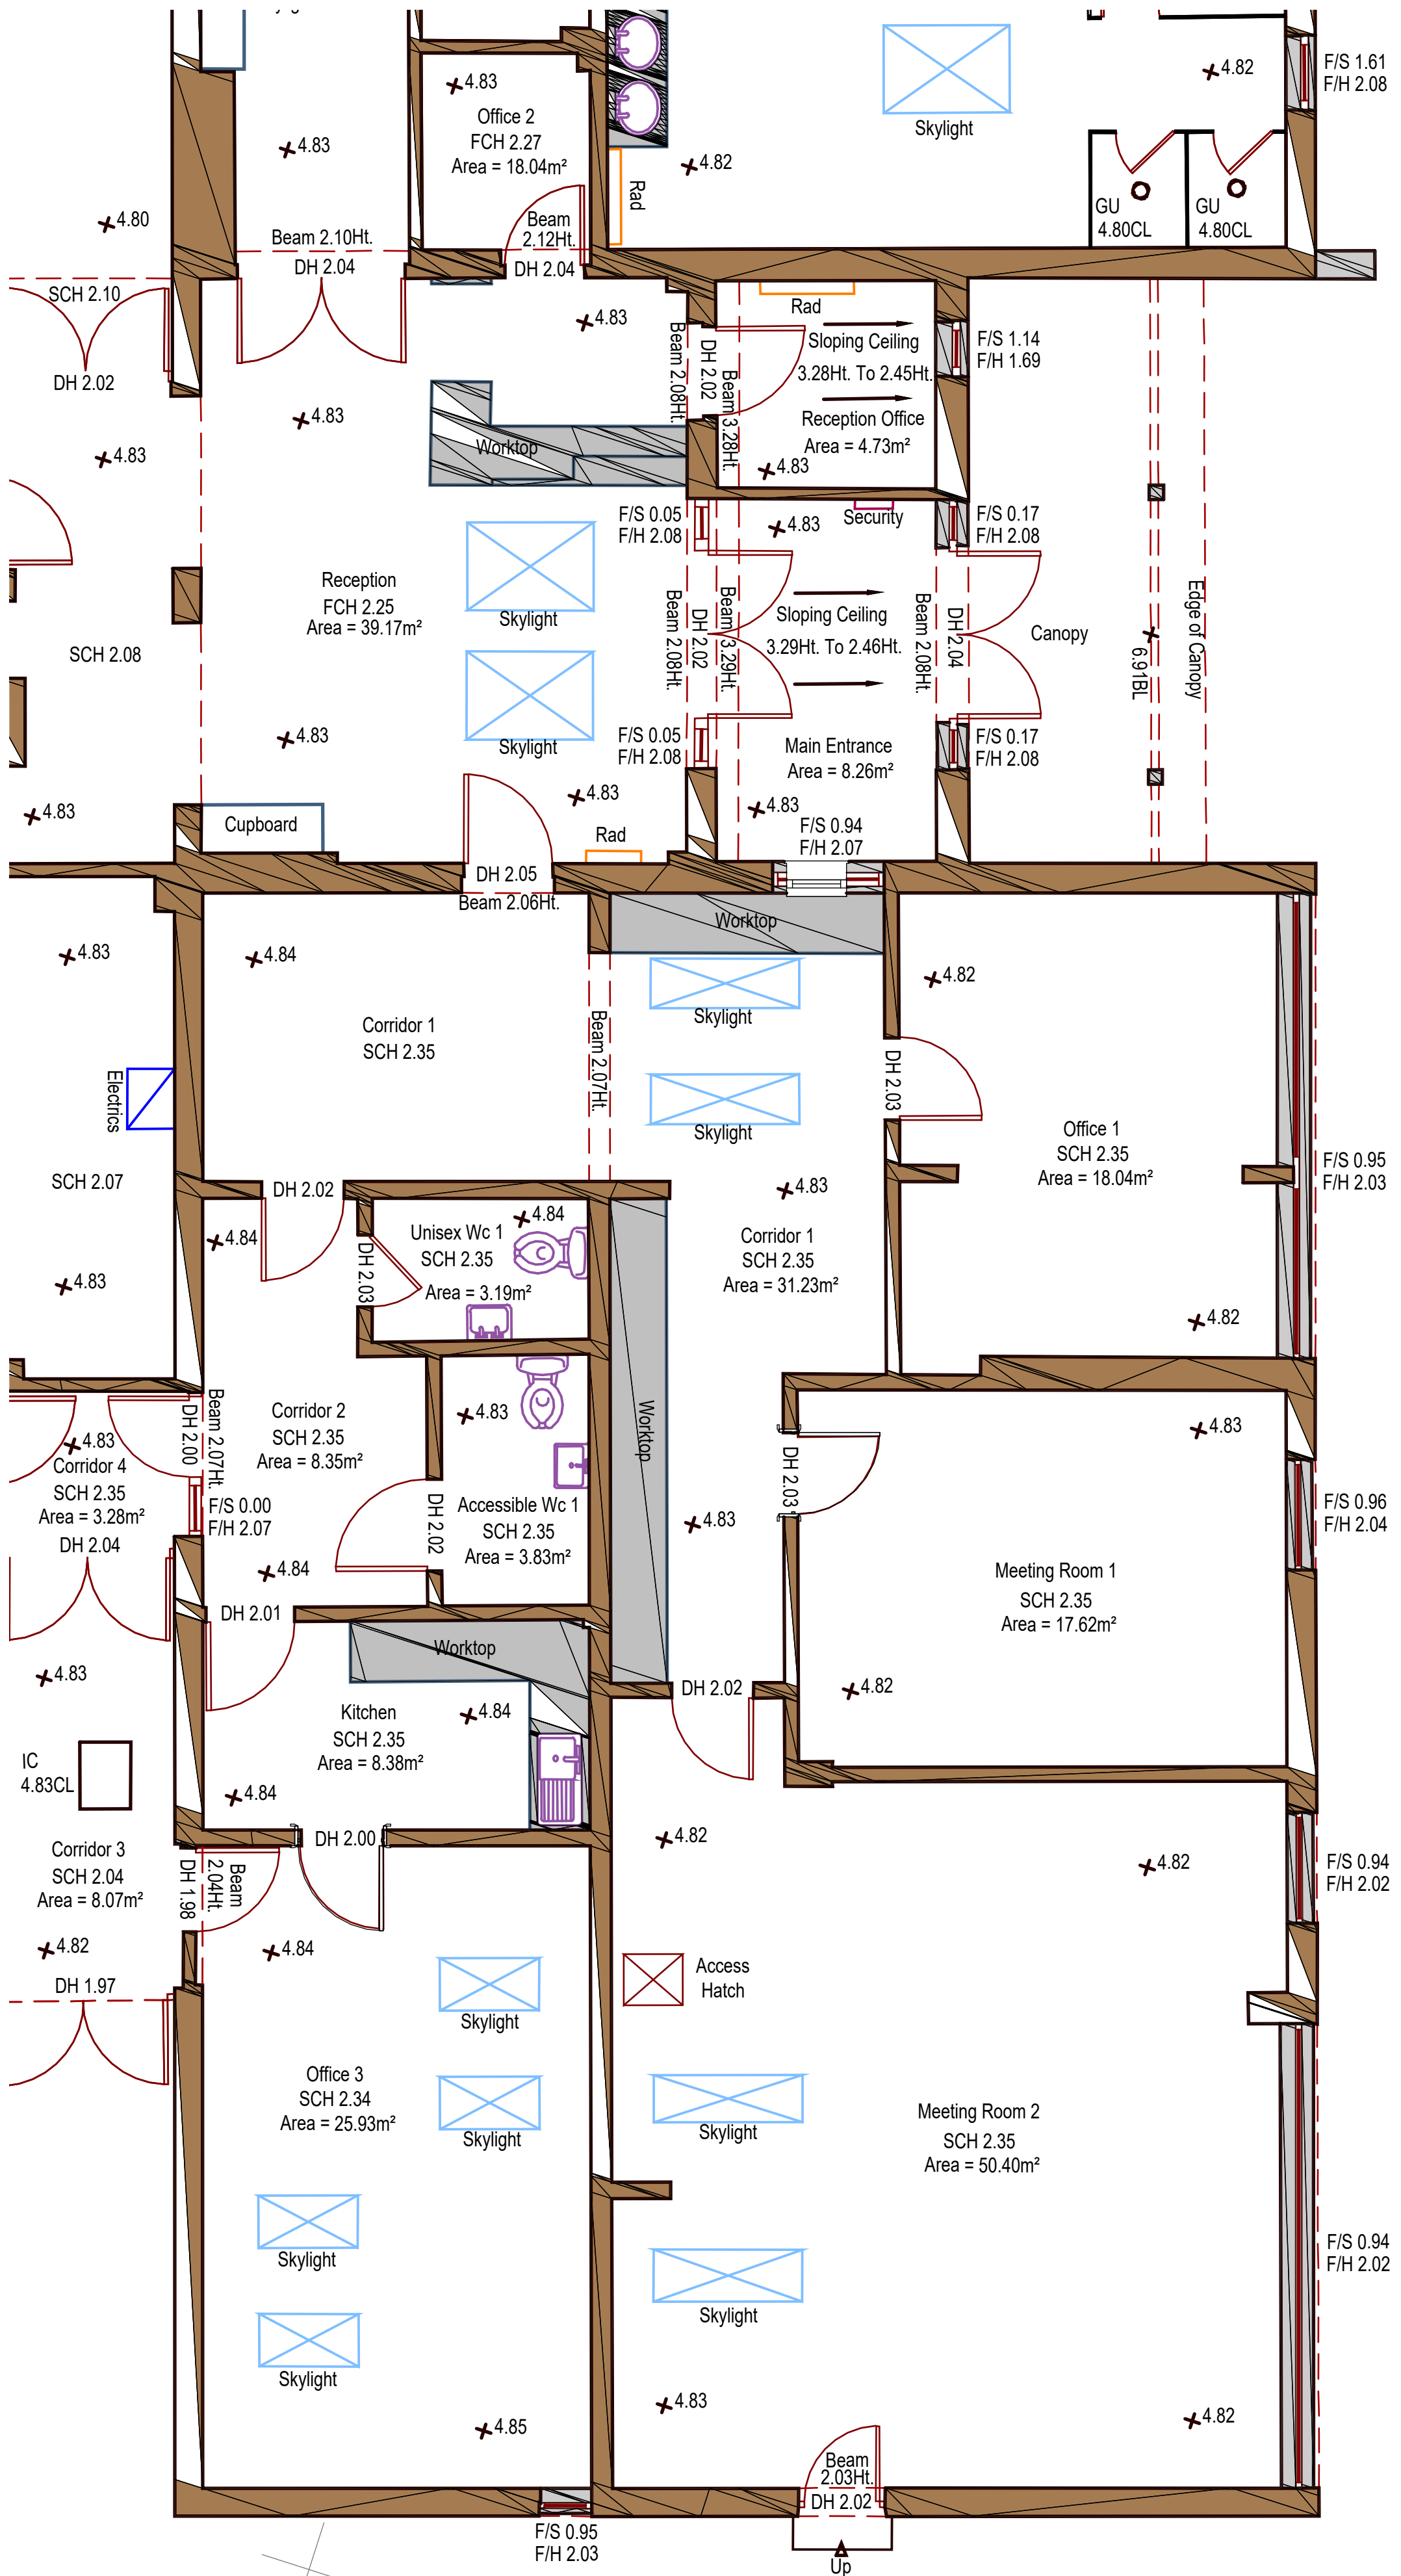

Existing Ground Floor Plan
1 : 50

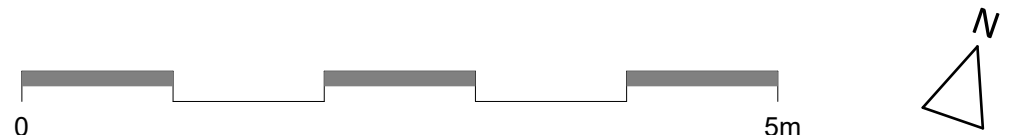

Contractors to check all dimensions on drawings.
Any discrepancies must be reported to KTA Architects Ltd or the contract administrator before proceeding.
Do not scale except for planning purposes, work to figured dimensions.
A Fire Consultant must be appointed for this project. KTA drawings & schedules to be read in conjunction with the Fire Consultant Fire Strategy Report.
The Fire Strategy Report takes precedence over any KTA drawing or schedule & any discrepancy should be brought to KTA's attention.
This drawing must be read in conjunction with all relevant consultants drawings.
This drawing is © KTA Architects Ltd.

Revision Schedule			
Revision Number	Revision Date	Revision Description	Issued/ Authorised by
RECEIVED By Tom.Anderton at 10:45 am, Dec 23, 2025			

Wall Key
Existing

PLANNING

KTA
Architects | Urban Designers
Winslade House, Winslade Park, Manor Drive,
Clyst St. Mary, Exeter, EX5 1FY
Tel: 01392 360338
Email: kt@kta.uk.com
Web: www.kta.uk.com

Project			
Belonging and Inclusion Hub, Carn Gwarvel, St Marys.			
Title			
Existing Ground Floor Plan			
Author	Chkd by	Scale	1 : 50 @ A1
Author	Checker	Status	
Project	Prelim		
Drawing number			
24124-KTA-A-0105			