



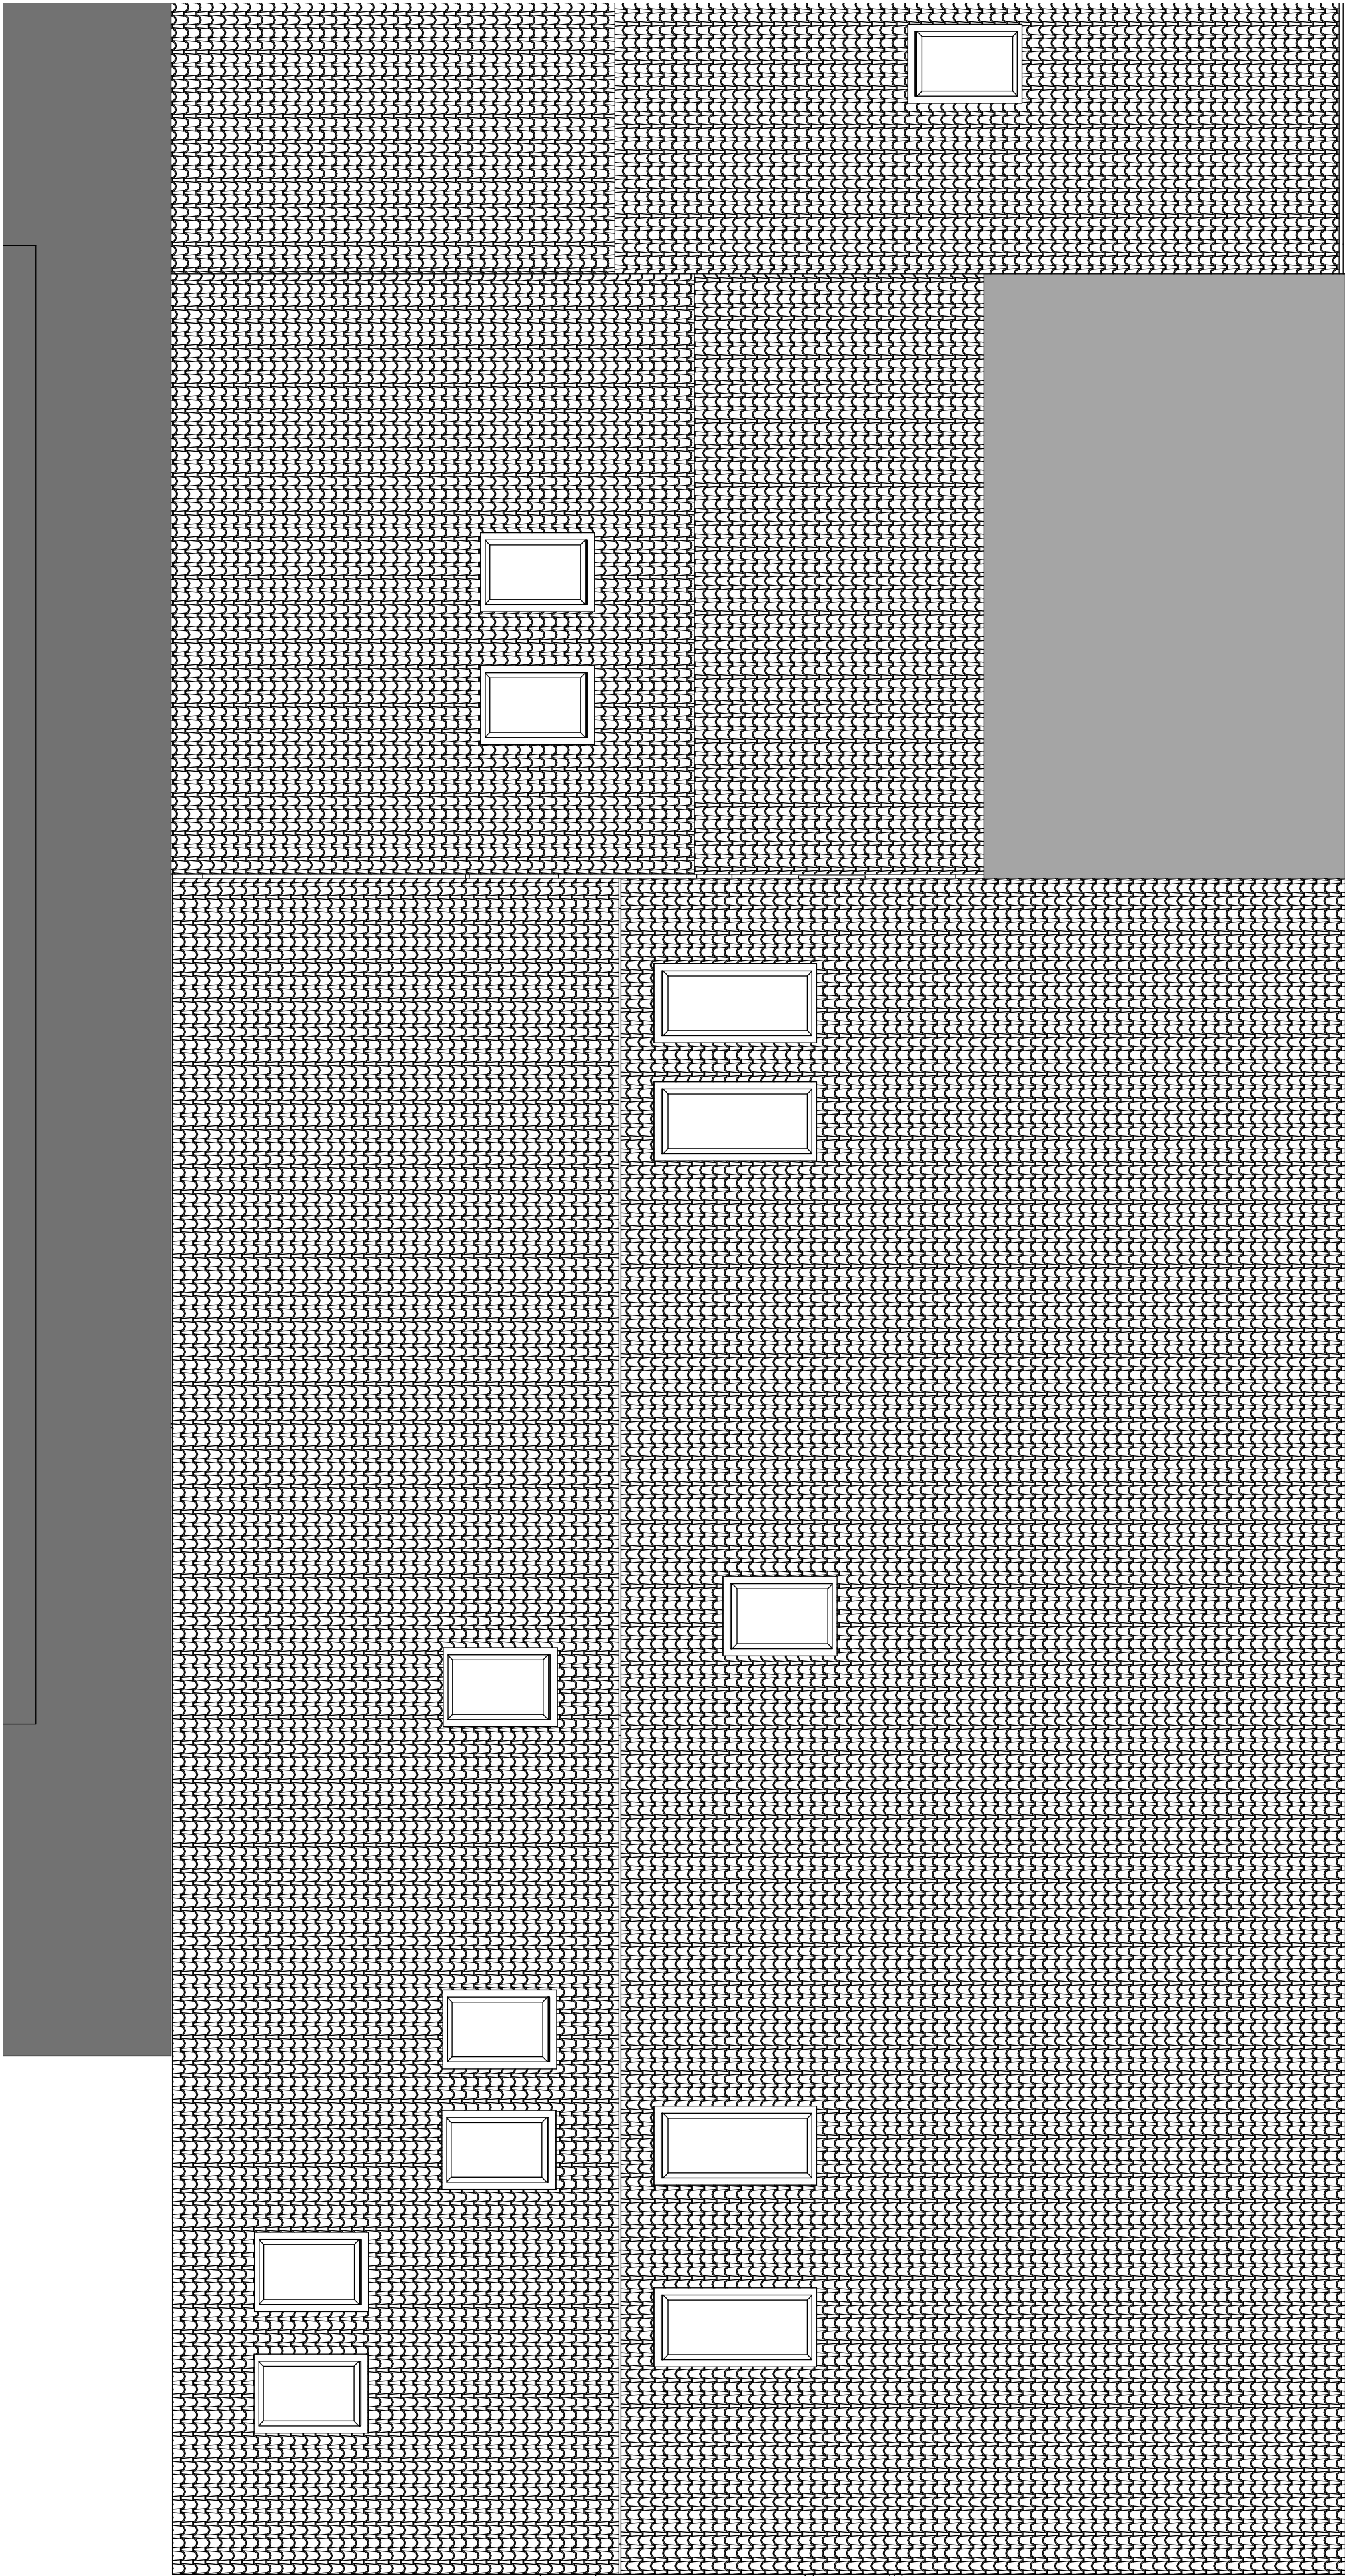

Existing Roof Plan
1 : 50

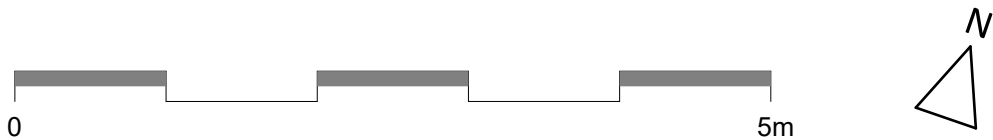

Contractors to check all dimensions on drawings.
Any discrepancies must be reported to KTA Architects Ltd or the contract administrator before proceeding.
Do not scale except for planning purposes, work to figured dimensions.
A Fire Consultant must be appointed for this project. KTA drawings & schedules to be read in conjunction with the Fire Consultant Fire Strategy Report.
The Fire Strategy Report takes precedence over any KTA drawing or schedule & any discrepancy should be brought to KTA's attention.
This drawing must be read in conjunction with all relevant consultants drawings.
This drawing is © KTA Architects Ltd.

Revision Schedule			
Revision Number	Revision Date	Revision Description	Issued/ Authorised by

RECEIVED
By Tom.Anderton at 10:45 am, Dec 23, 2025

PLANNING

KTA

Architects | Urban Designers

Winslade House, Winslade Park, Manor Drive,
Clyst St. Mary, Exeter, EX5 1FY

Tel: 01392 360338
Email: kt@kta.uk.com
Web: www.kta.uk.com

Project	
Belonging and Inclusion Hub, Carn Gwarvel, St Marys.	
Title	
Existing Roof Plan	
Author	Chkd by
Author	Checker
Project	Status
24124	Prelim
Drawing number	
24124-KTA-A-0106	