




EXISTING FRONT ELEVATION
SCALE 1:100

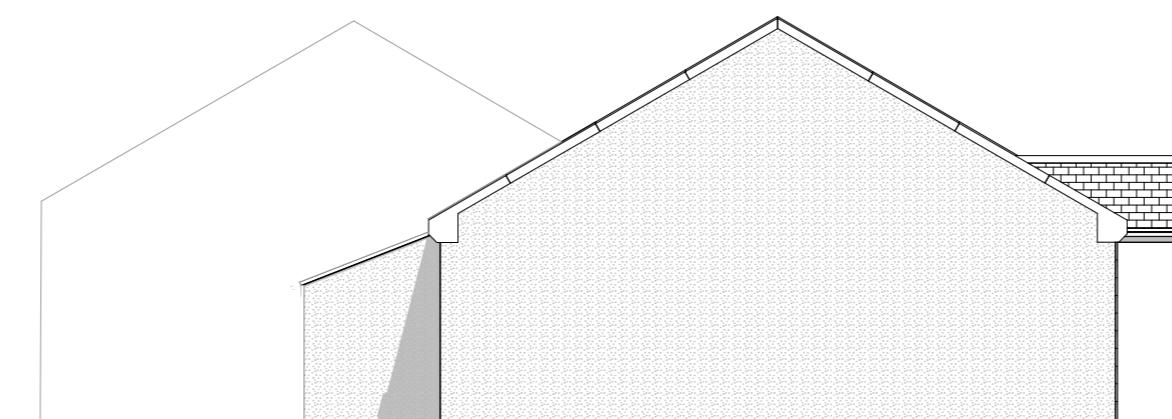


EXISTING SIDE ELEVATION
SCALE 1:100

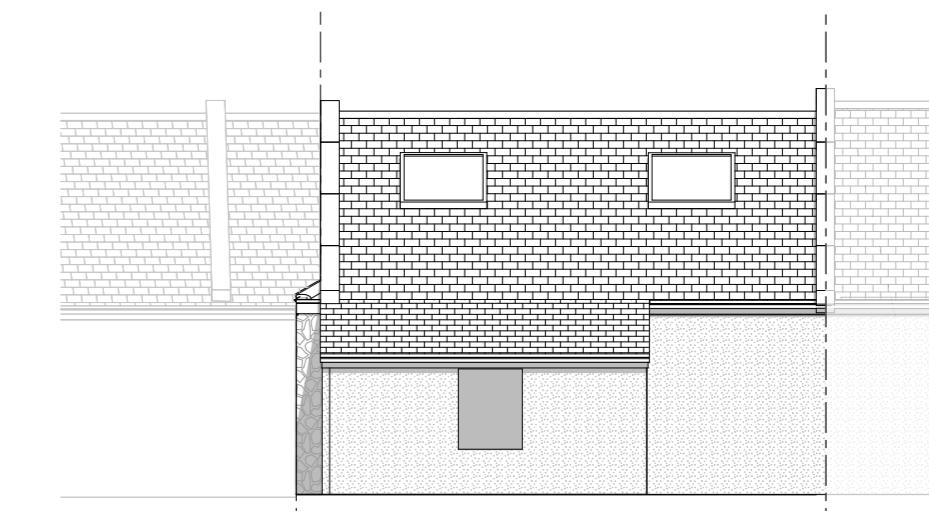


EXISTING REAR ELEVATION
SCALE 1:100

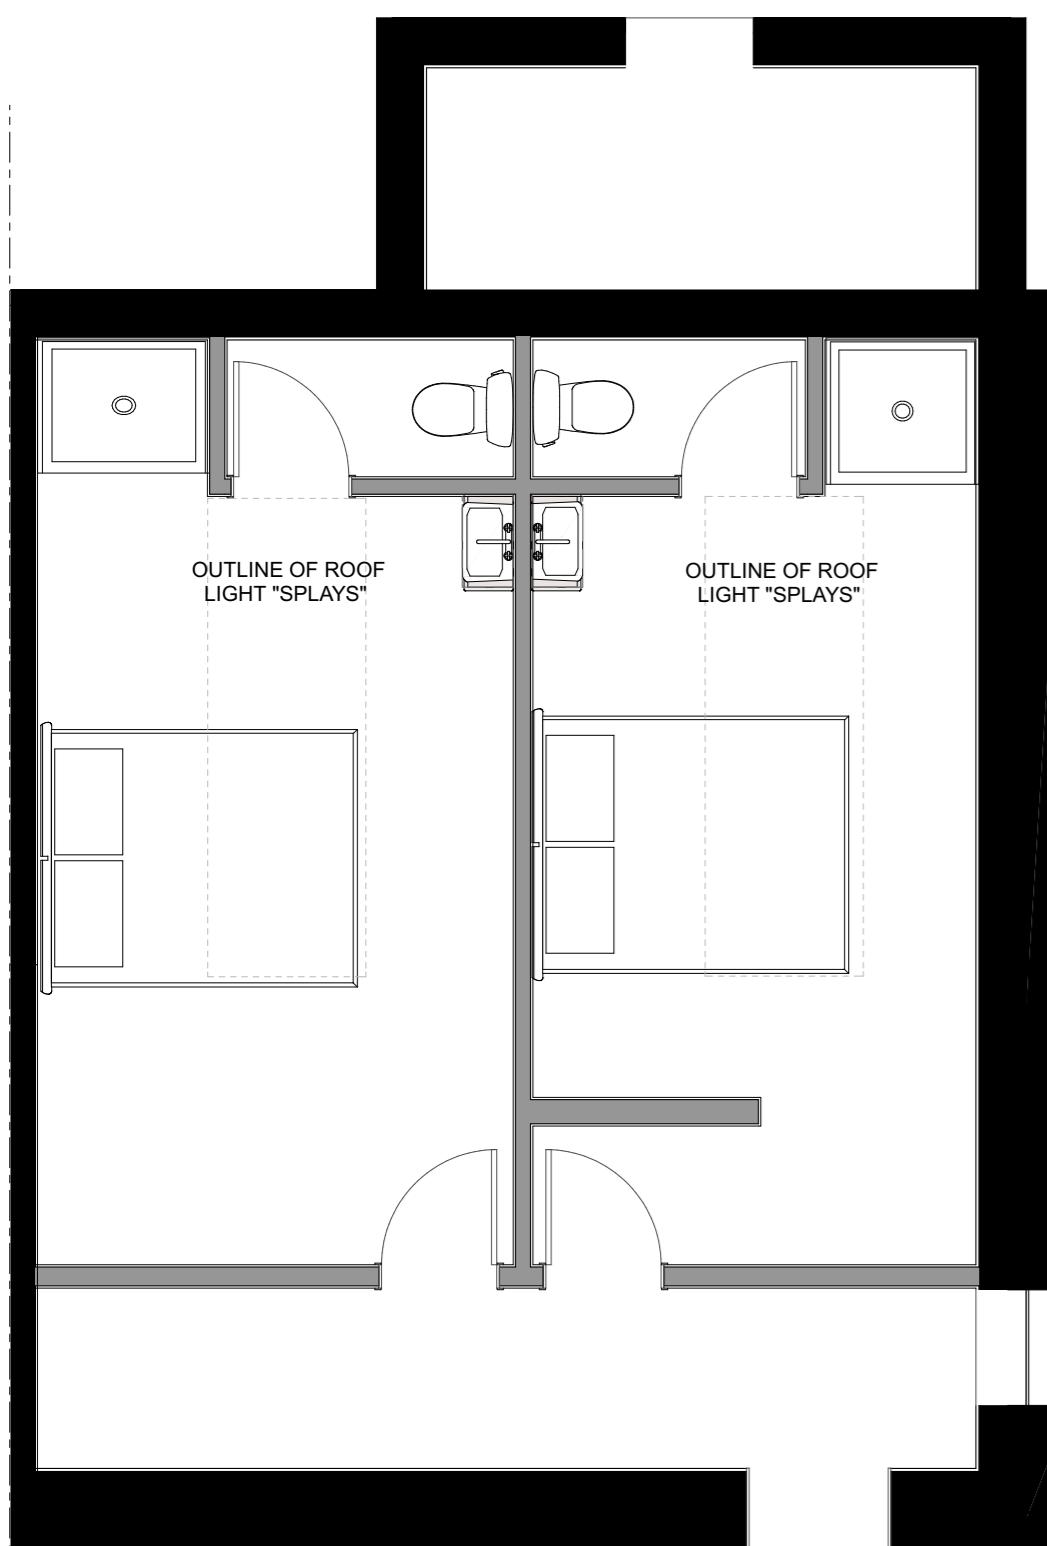


OUTLINE OF ROOF
LIGHT "SPLAYS"

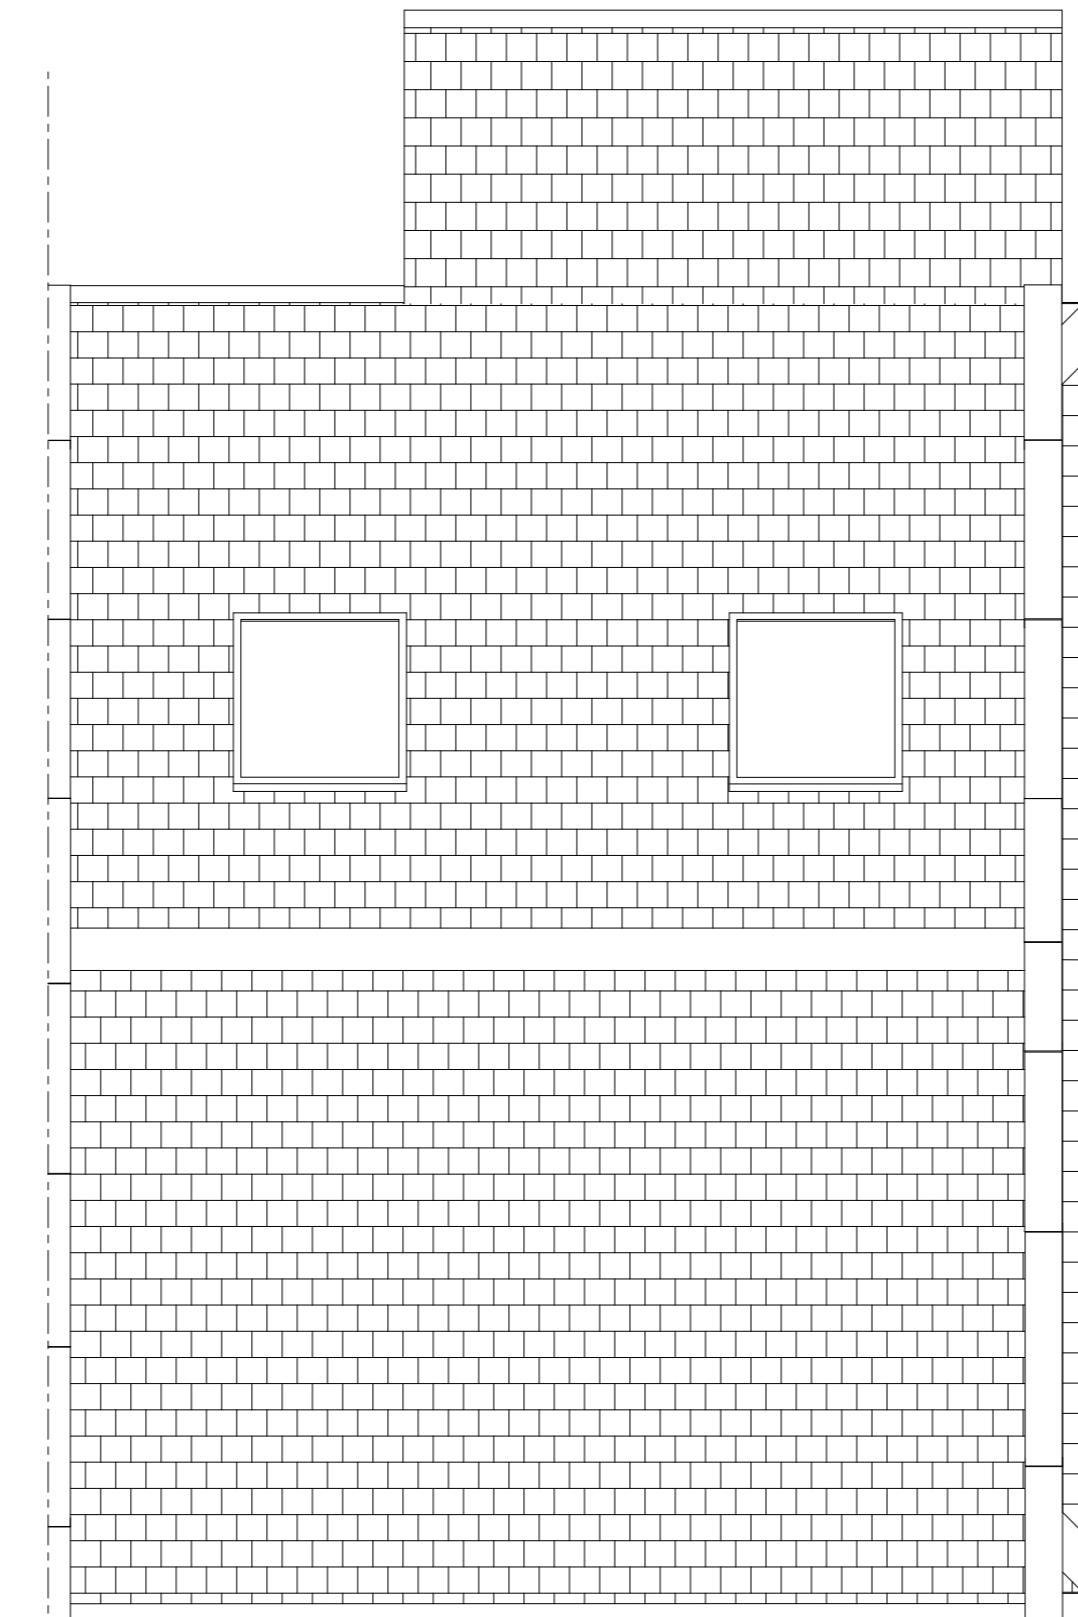

EXISTING ROOF PLAN
SCALE 1:50

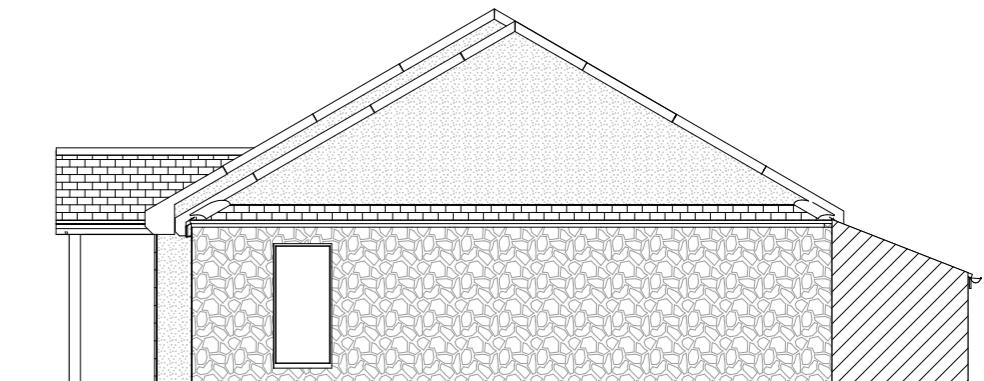

EXISTING SIDE ELEVATION/SECTION
SCALE 1:100

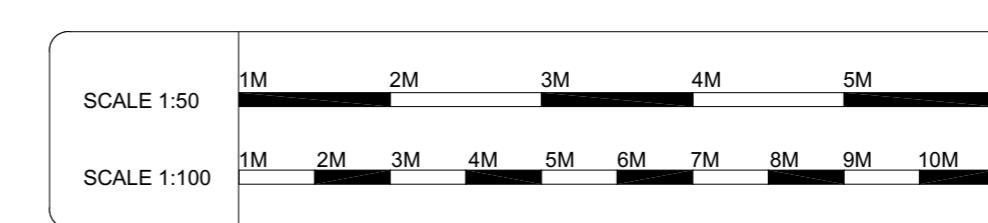

 <p>Karma Group</p>		Project		Project Title and Description	
		KARMA ST MARTINS ISLES OF SCILLY TR25 0WQ		CONVERSION OF POOL HOUSE TO ACCOMMODATION CONVERSION OF 1ST FLOOR COMMON AREA TO ACCOMMODATION	
Drawing Ref/No.		Drawing Title			
DRAWING No. -DWG-01		SPA EXISTING PLANS AND ELEVATIONS			
DRAWING REF-SC/22012026/ FPP					
Sheet	Scale	Date	Drawn		
A:2		13 JANUARY 2026			