

RECEIVED


By Kagiso.Mompoloki at 9:11 am, Feb 06, 2026

Construction Materials
External walls: Shingles on gables to be replaced with natural vertically boarded cedar to match new boarding on gable to Guthers. Ground floor masonry unchanged
Roof: Shingles to be replaced with grey natural dry-laid slate with grey angles ridge tiles (also to match Guthers)
Fascia boards and soffits: White upvc
Windows: White upvc circular gable windows (openable for ventilation)
Rainwater goods: White square section upvc


NOTES
1 THIS DRAWING IS THE COPYRIGHT OF THE ARCHITECT AND MAY NOT BE REPRODUCED WITHOUT LICENCE
2 ALL DIMENSIONS AND LEVELS ARE TO BE CHECKED ON SITE BY THE CONTRACTOR BEFORE COMMENCEMENT OF WORK AND ANY DISCREPANCIES REPORTED TO THE ARCHITECT
3 NO RESPONSIBILITY CAN BE ACCEPTED FOR ERRORS ARISING ON SITE DUE TO UNAUTHORISED VARIATIONS FROM THE ARCHITECTS DRAWINGS.

AMENDMENTS


A Materials clarified
MRB 050226

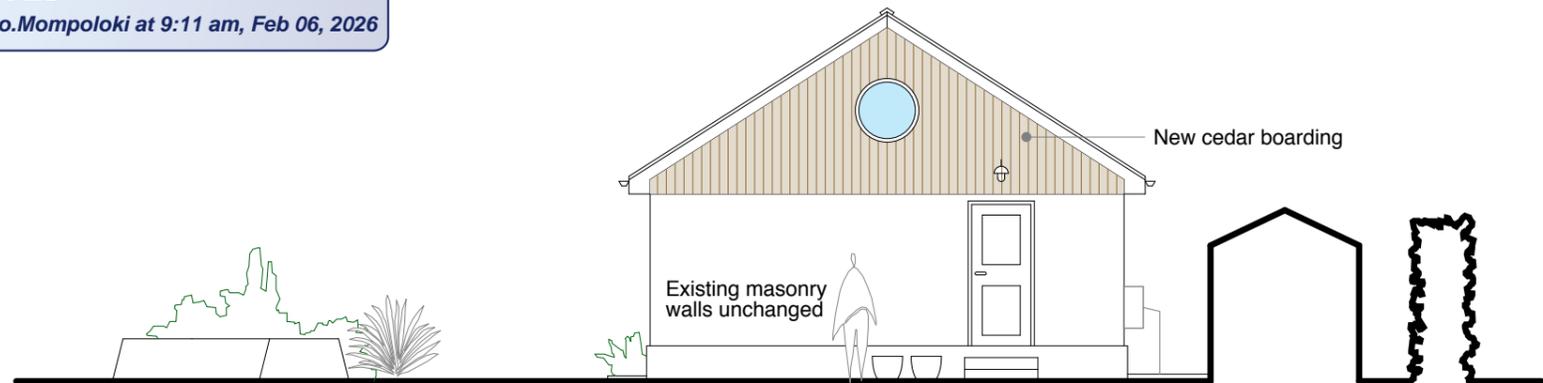


East Elevation

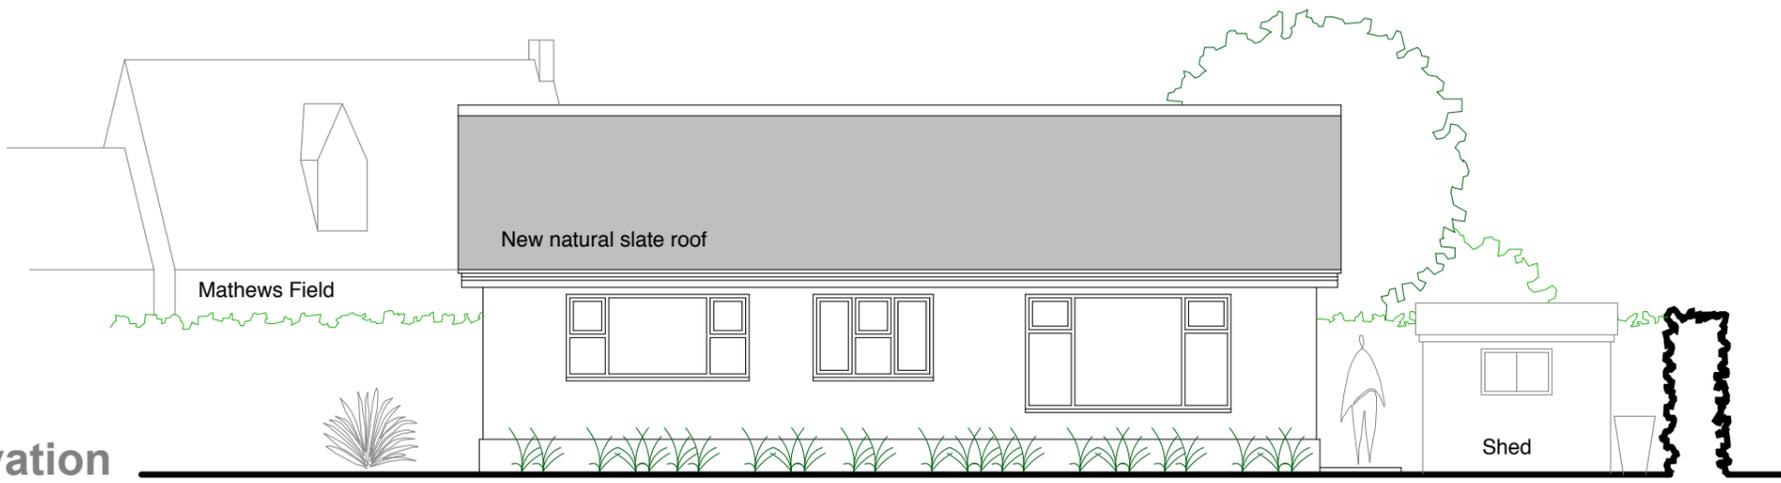

South Elevation

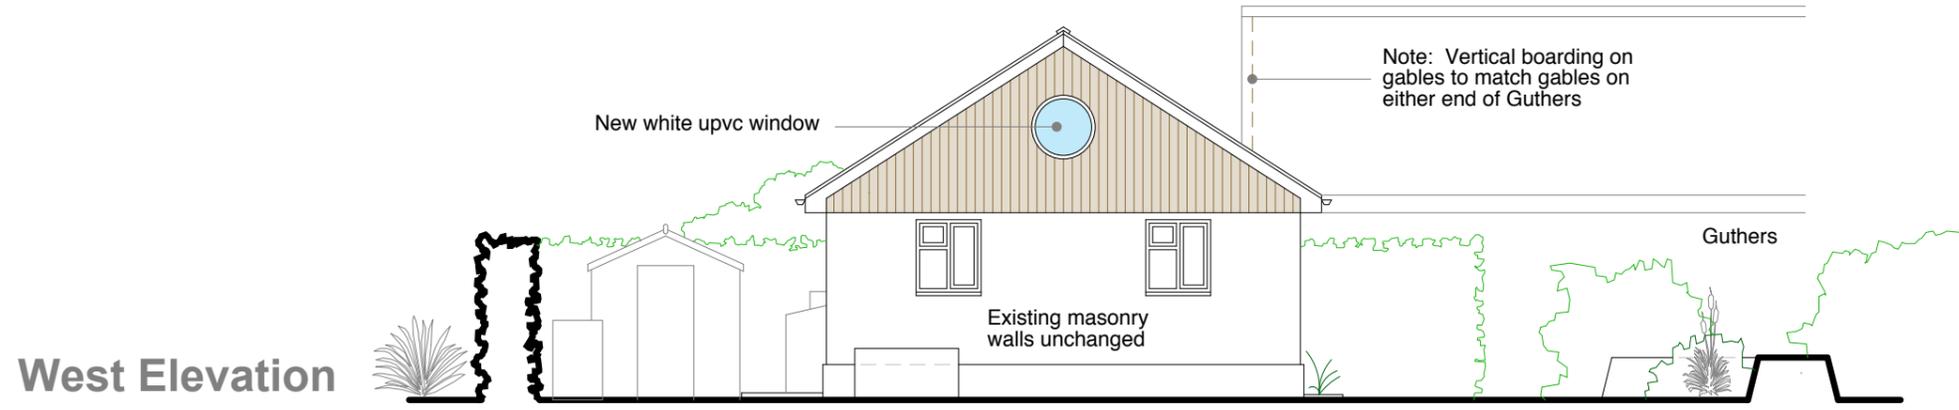

West Elevation

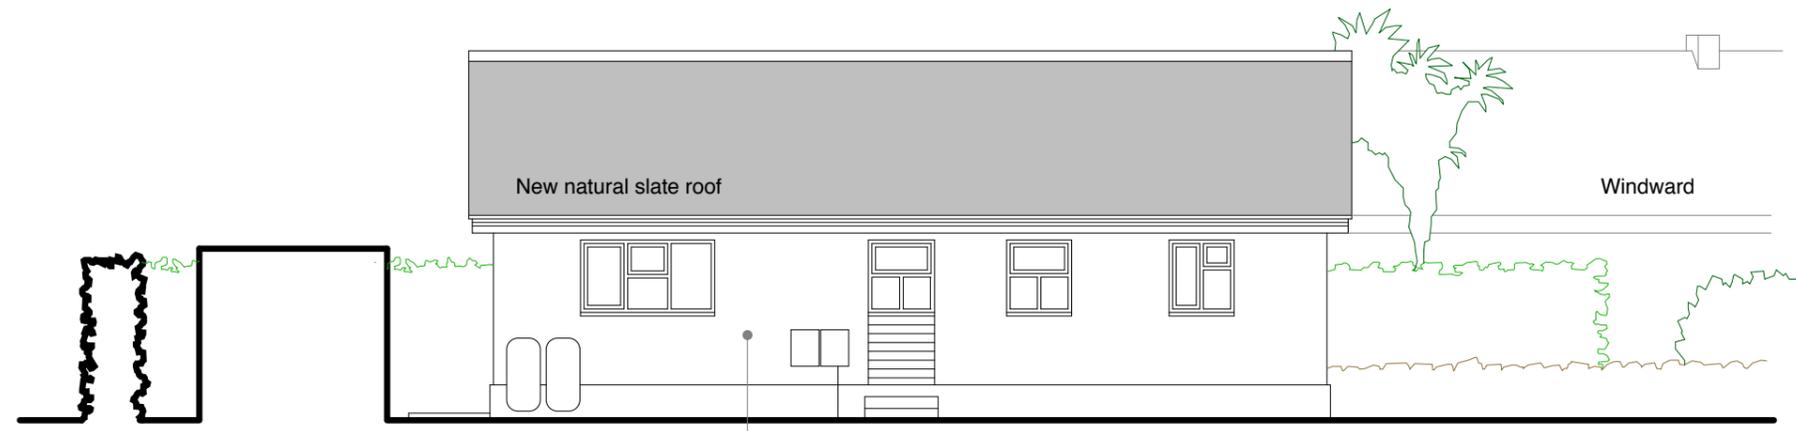

North Elevation



PLANNING

Porthmeor View
Carthew Way, St. Ives
TR26 1RJ
07968 824045



JOB
Replacement of Roof Cladding
at Lowenva, Church Road
St.Mary's, Isles of Scilly
TR21 0NA
for
Adrian and Sara Metson

TITLE
Proposed Elevations

DRNG. NO. 2025B-P04 **REVISION** A

SCALE 1:50 @ A1
1:100 @ A3 **DATE** Jan 2026

OFFICE USE / PRE-ISSUE