


RECEIVED

By Olivia Rickman at 9:58 am, Nov 19, 2021

EXISTING WEST ELEVATION

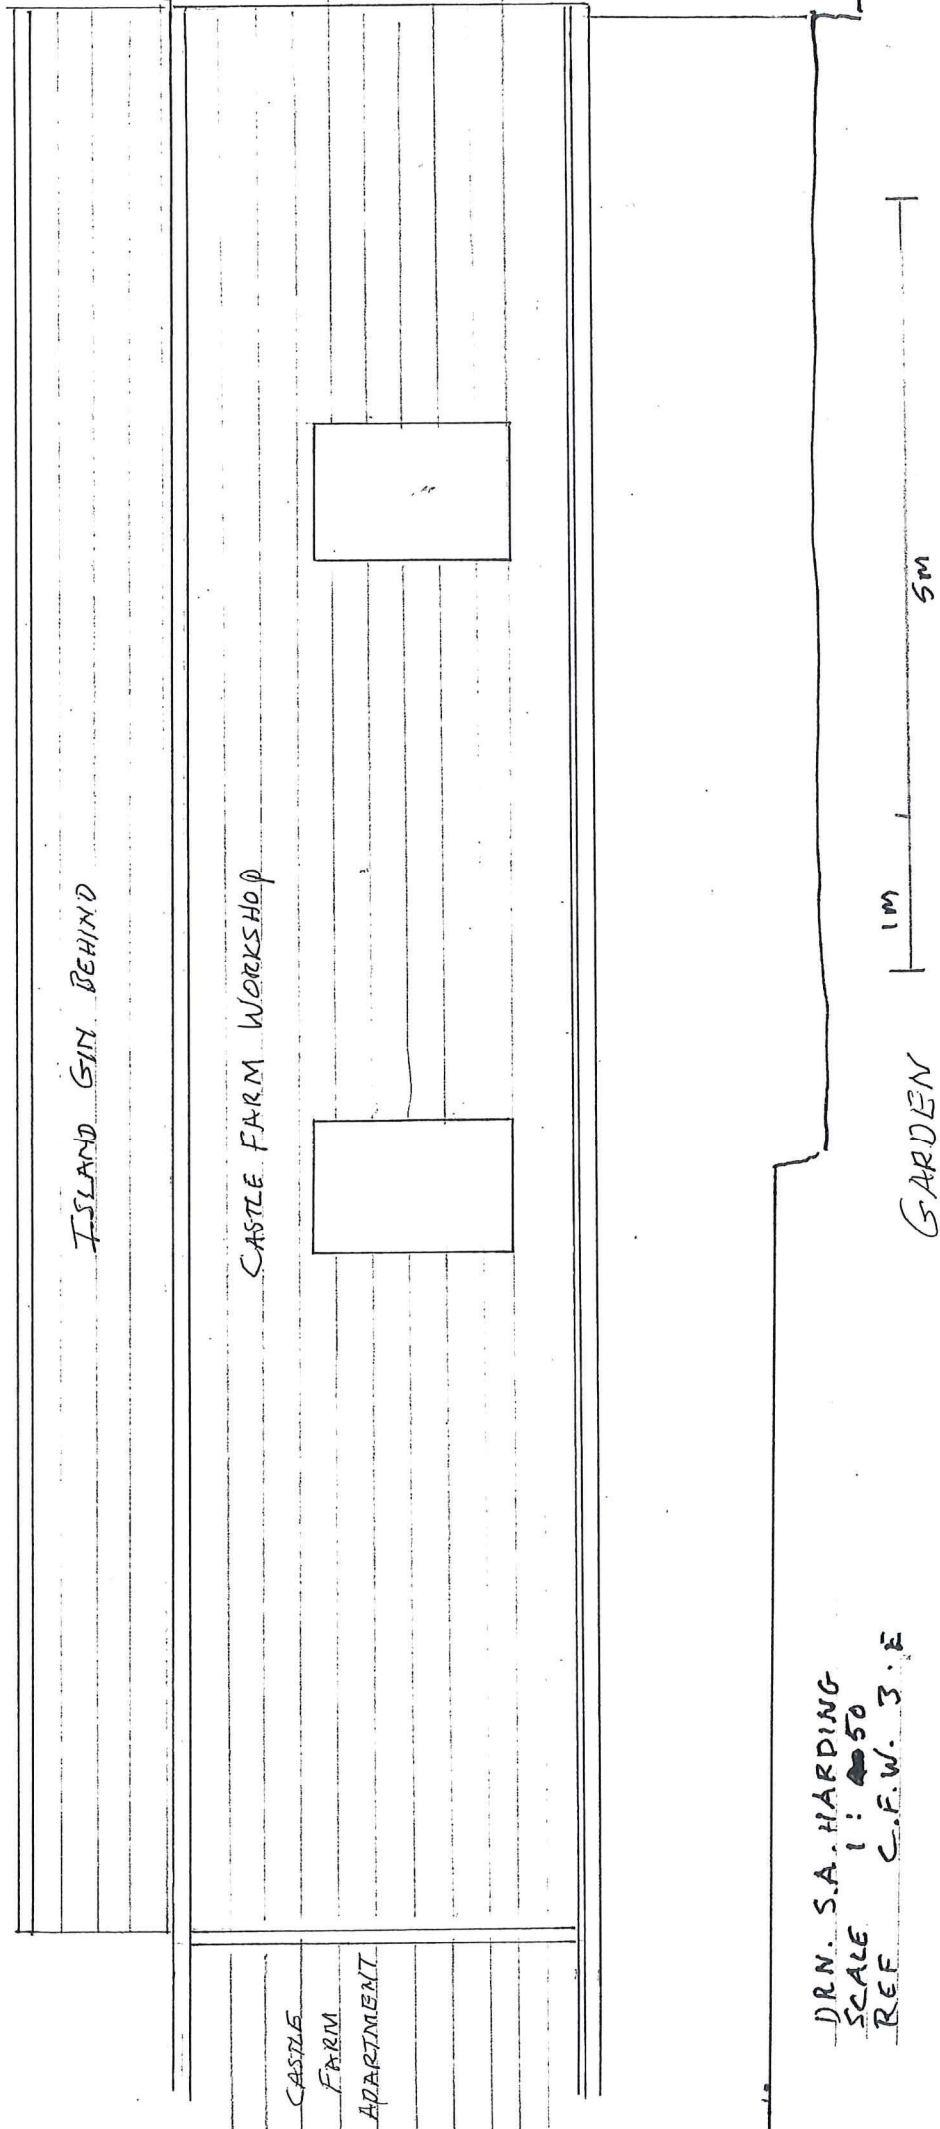

ISLAND GIN BEHIND

CASTLE FARM WORKSHOP

CASTLE
FARM
APARTMENT

GARDEN

1M

5M

DRN. S.A. HARDING
SCALE 1: 50
REF C.F.W. 3.E