


**RECEIVED**

By Olivia.Rickman at 9:59 am, Nov 19, 2021

1st Floor Plan

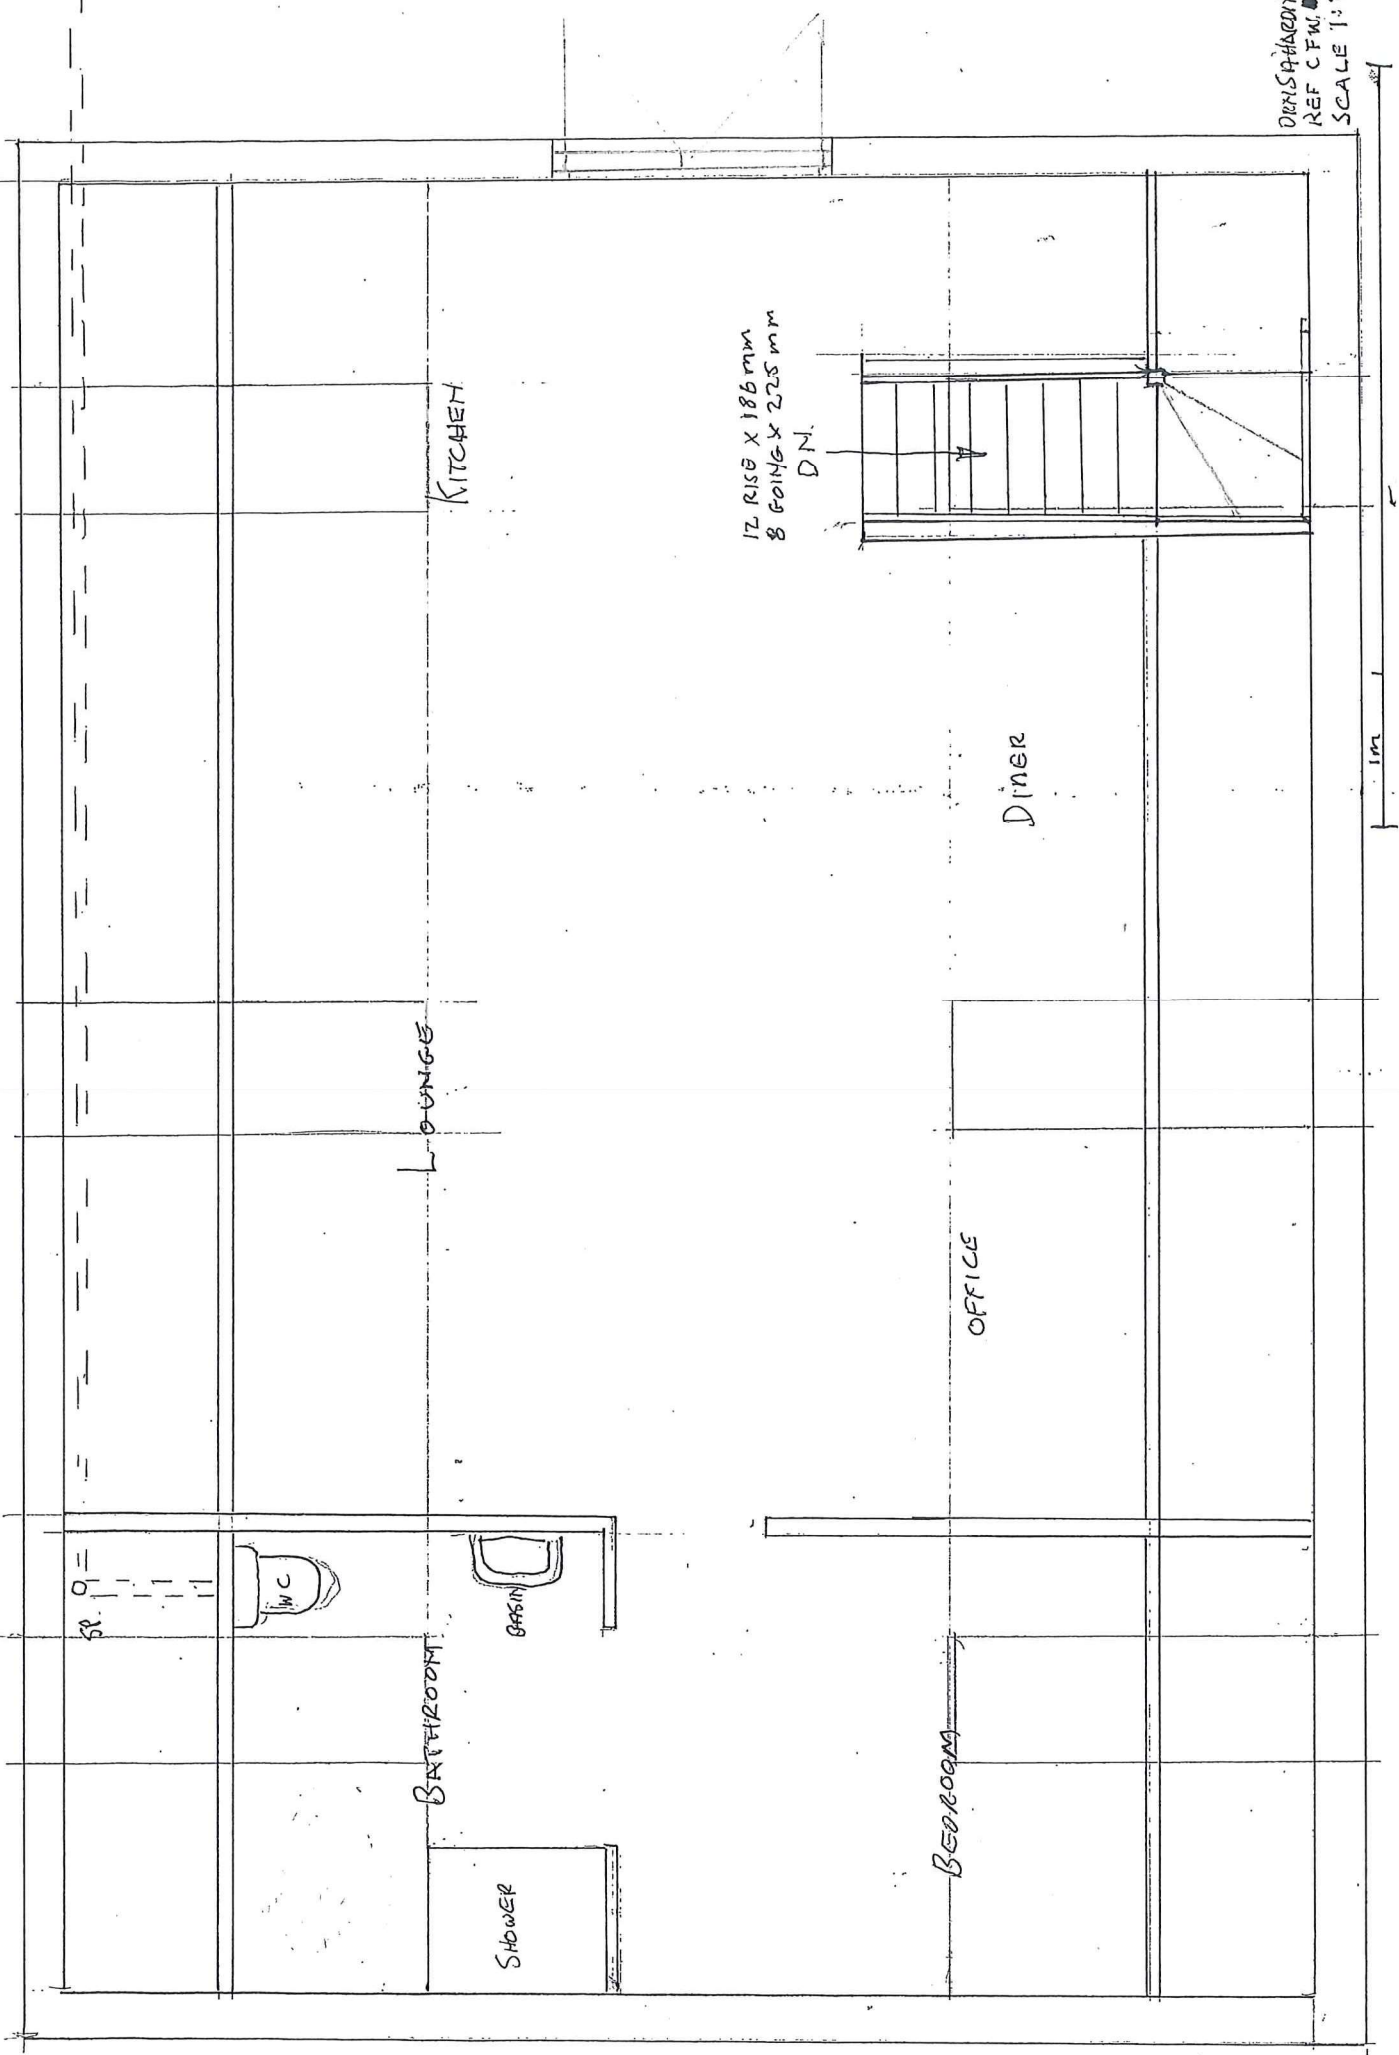

19/11/21  
DORIS HARGREAVES  
REF C.F.M. 6  
SCALE 1:50