


NOTE : NO DESIGN AND ACCESS STATEMENT IS
REQUIRED WITH THIS APPLICATION

ALTERATIONS TO LAYOUT INDICATED BY HATCHING

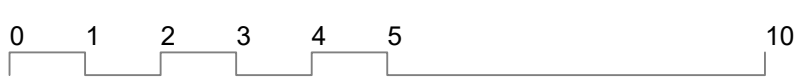

RJ BACON BUILDERS

CLIENT : MR + MRS A PAGE
SITE : WHITE HORSES , GARRISON , SAINT MARYS , I.O.S , TR21 0LS

DRAWING TITLE : GROUND FLOOR PLAN AS PROPOSED
DRAWING REFERENCE : DWG010
SCALE : 1: 100 @ A3
DATE : AUGUST 2016