



Glass fibre observatory dome

Warm room timber clad with slate roof


Glass fibre observatory dome

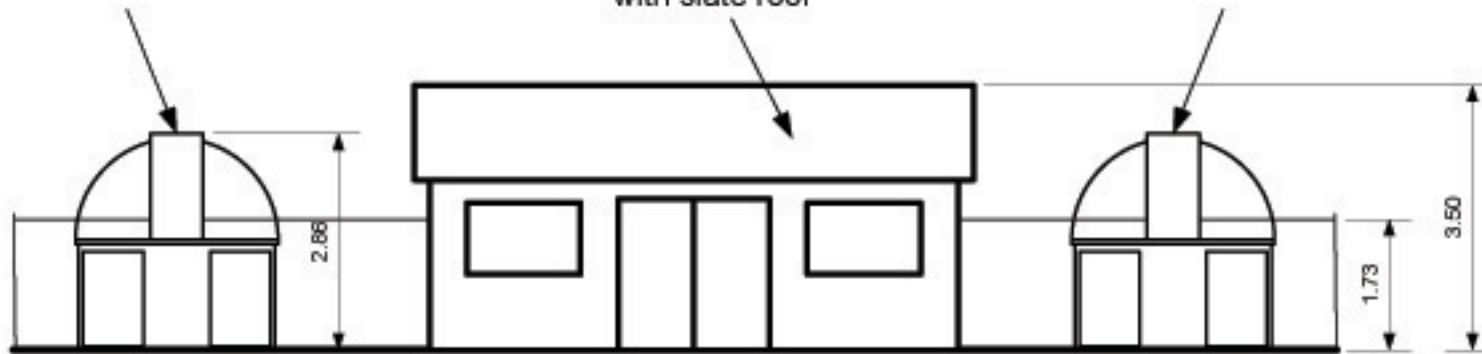

East Elevation

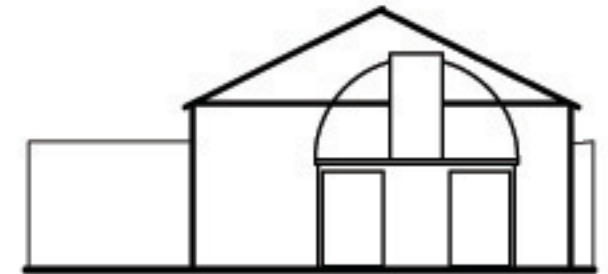

North Elevation

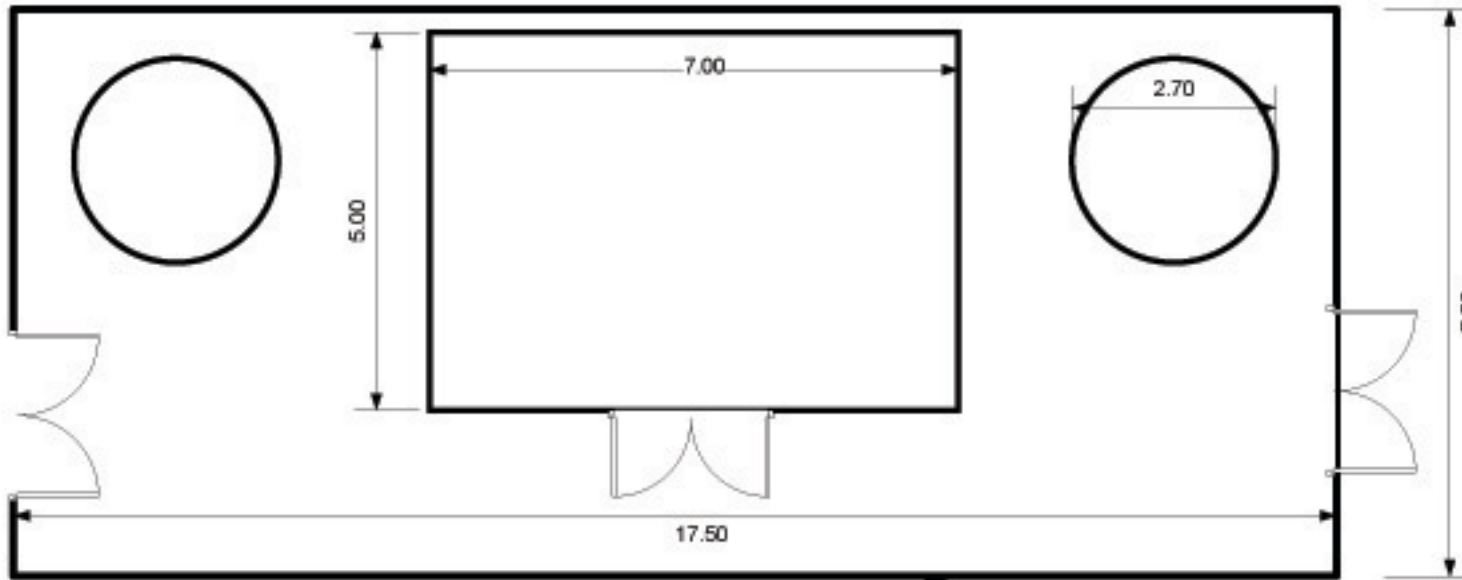

Plan

1.8m high timber panel perimeter fence

Proposed Observatory at
St.Martins Community Centre
St.Martins
Isles of Scilly

Plan and Elevations

Scale 1:100

COSMOS 3