



APPROVED
 By Craig Dryden at 12:00 pm, Jan 18, 2018

 To Be Removed

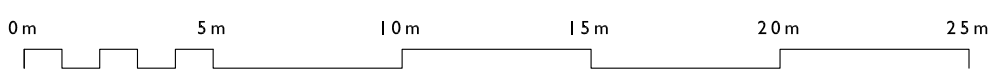

Rev.	SC	ML	17-11-17	First Issue
DR.	CH.	Date	Notes	
PROJECT Service Store				
DRAWING Borough Farm Site Plan as Proposed				
DRAWING No. 3994-BF-02				
SCALE 1:200 @ A3			DATE Nov 2017	

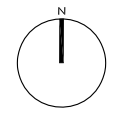

llewellyn harker lowe