



PROPOSED NORTHEAST ELEVATION

RECEIVED
By A King at 11:02 am, Aug 20, 2020




PROPOSED SOUTHEAST ELEVATION



PROPOSED SOUTHWEST ELEVATION



PROPOSED NORTHWEST ELEVATION

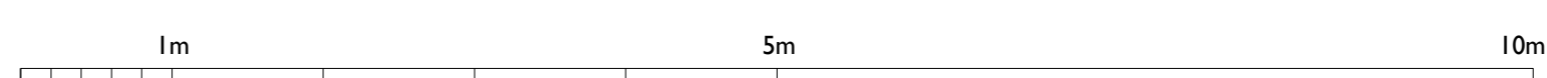

B	JW	NL	10.08.20	Doors Amended
A	JW	NL	03.07.20	Planning
	SW	NL	26.05.20	Final Issue
Rev.	DR.	CH.	Date	Notes

PROJECT **DOLPHIN HOUSE**

DRAWING **PROPOSED ELEVATIONS**

DRAWING No. **4059_012B**

SCALE: 1:50 @ A1
1:100 @ A3 DATE: **MAY 2020**

**llewellyn
harker
lowe**

Home Farm, East Ham Road, Shepton Mallet, BA4 6TT
© llewellyn harker architects 2019
Do not scale from this drawing use figured dimensions only.