



PROPOSED NORTHEAST ELEVATION




PROPOSED SOUTHEAST ELEVATION



PROPOSED SOUTHWEST ELEVATION



PROPOSED NORTHWEST ELEVATION

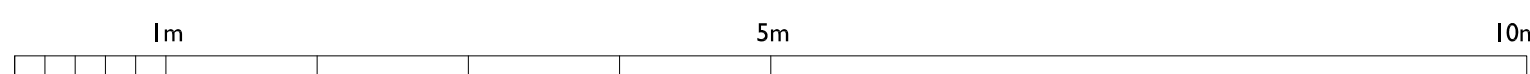

RECEIVED
By Tom Anderton at 3:58 pm, Oct 28, 2020

Rev: GH NL 26/10/20 First Issue
DR CH Date Notes

PROJECT **DOLPHIN HOUSE**

DRAWING **PROPOSED ELEVATIONS**

DRAWING No: **4059_P013**

SCALE: 1:50 @ A1
1:100 @ A3

DATE: **OCT 2020**

**llewellyn
harker
lowe**

Home Farm, Gatfield, Steyning Lane, South, BA1 5EH
email: architects@llewellynharker.com © llewellyn harker architects 2019
Do not scale from this drawing use figured dimensions only.