


# Parting Carn site Plan

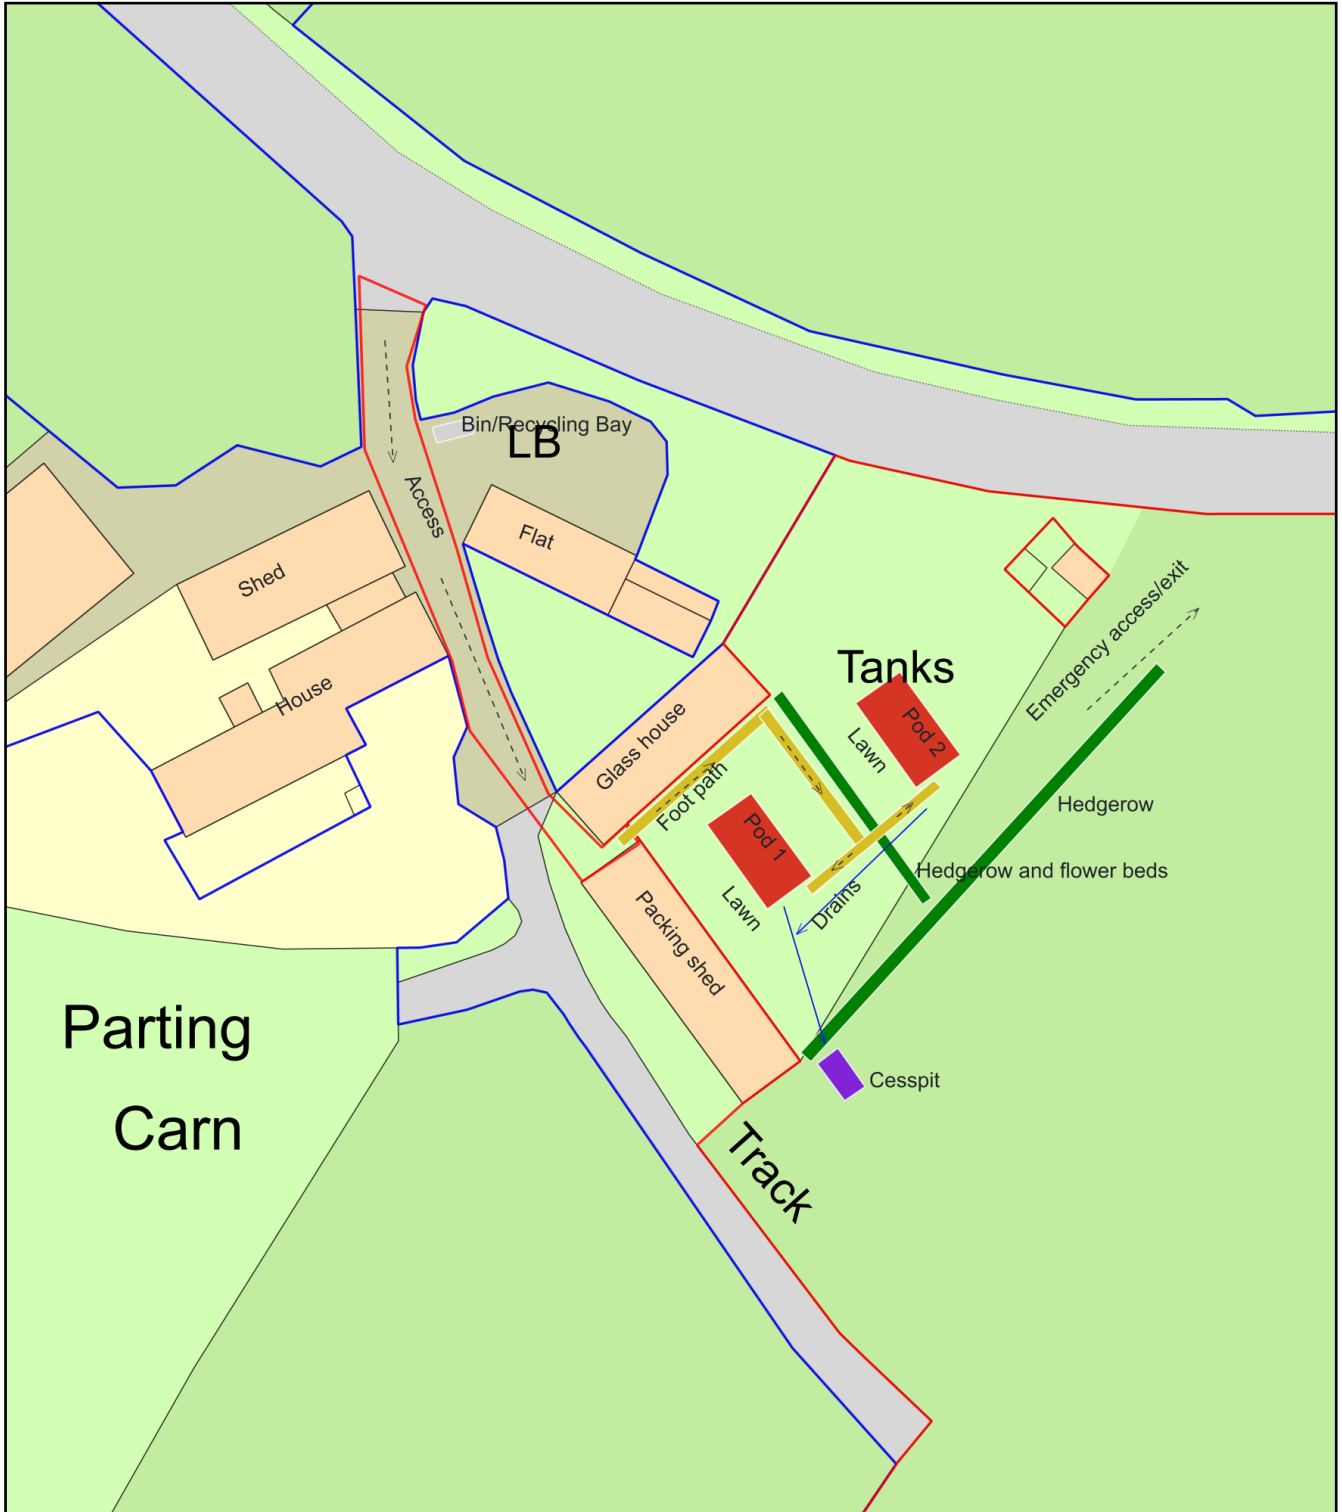

Plan Produced for: Andrew Watts

Date Produced: 20 Mar 2021

Plan Reference Number: TQRQM21079181828646

Scale: 1:500 @ A4