


**RECEIVED**  
By A King at 3:58 pm, Sep 15, 2021

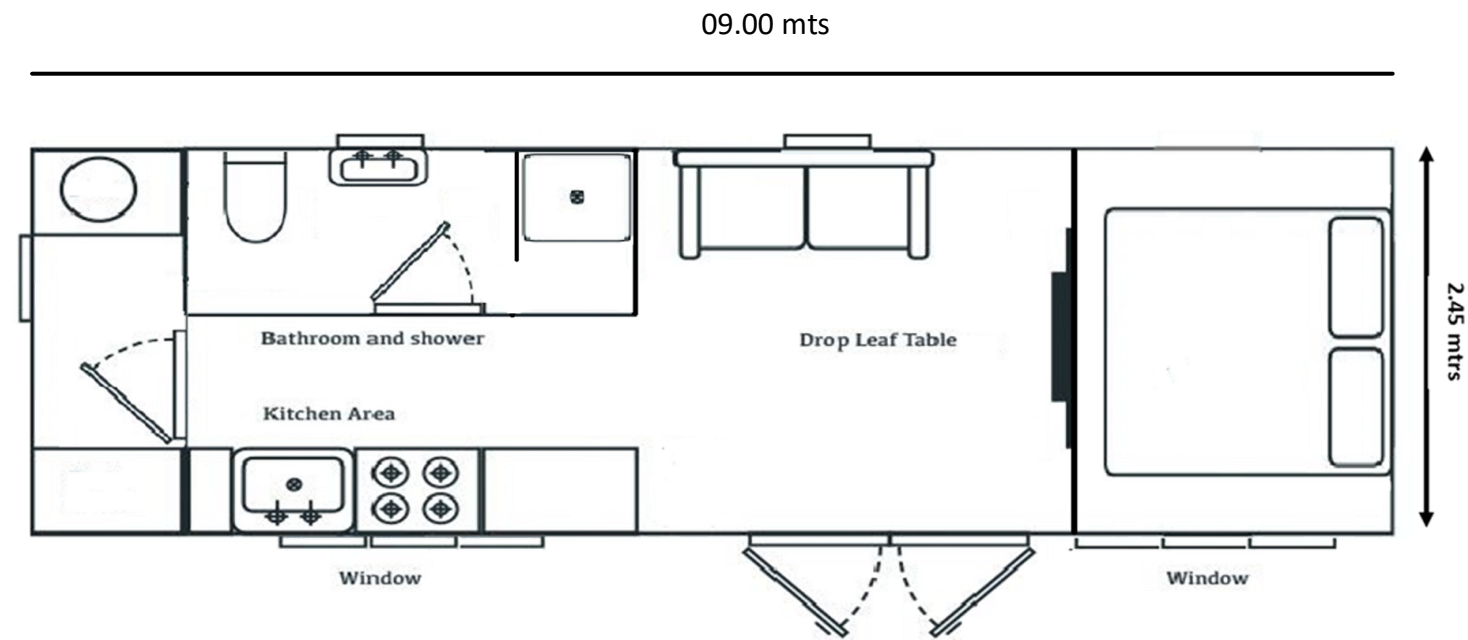

Shepherd Hut Lower Town St Martins  
Floor Plan Scale 1:50@A3  
Drawing Date 18/08/2021