


Dimensions are not to be scaled from this drawing.
Drawing to be read in conjunction with Building regulation notes.



Rev	Date	Description	Author
/	05 Oct 21	First issue.	so
A	13 Oct 21	Issued for Planning.	so

RECEIVED
By Emma Kingwell at 4:14 pm, Oct 27, 2021

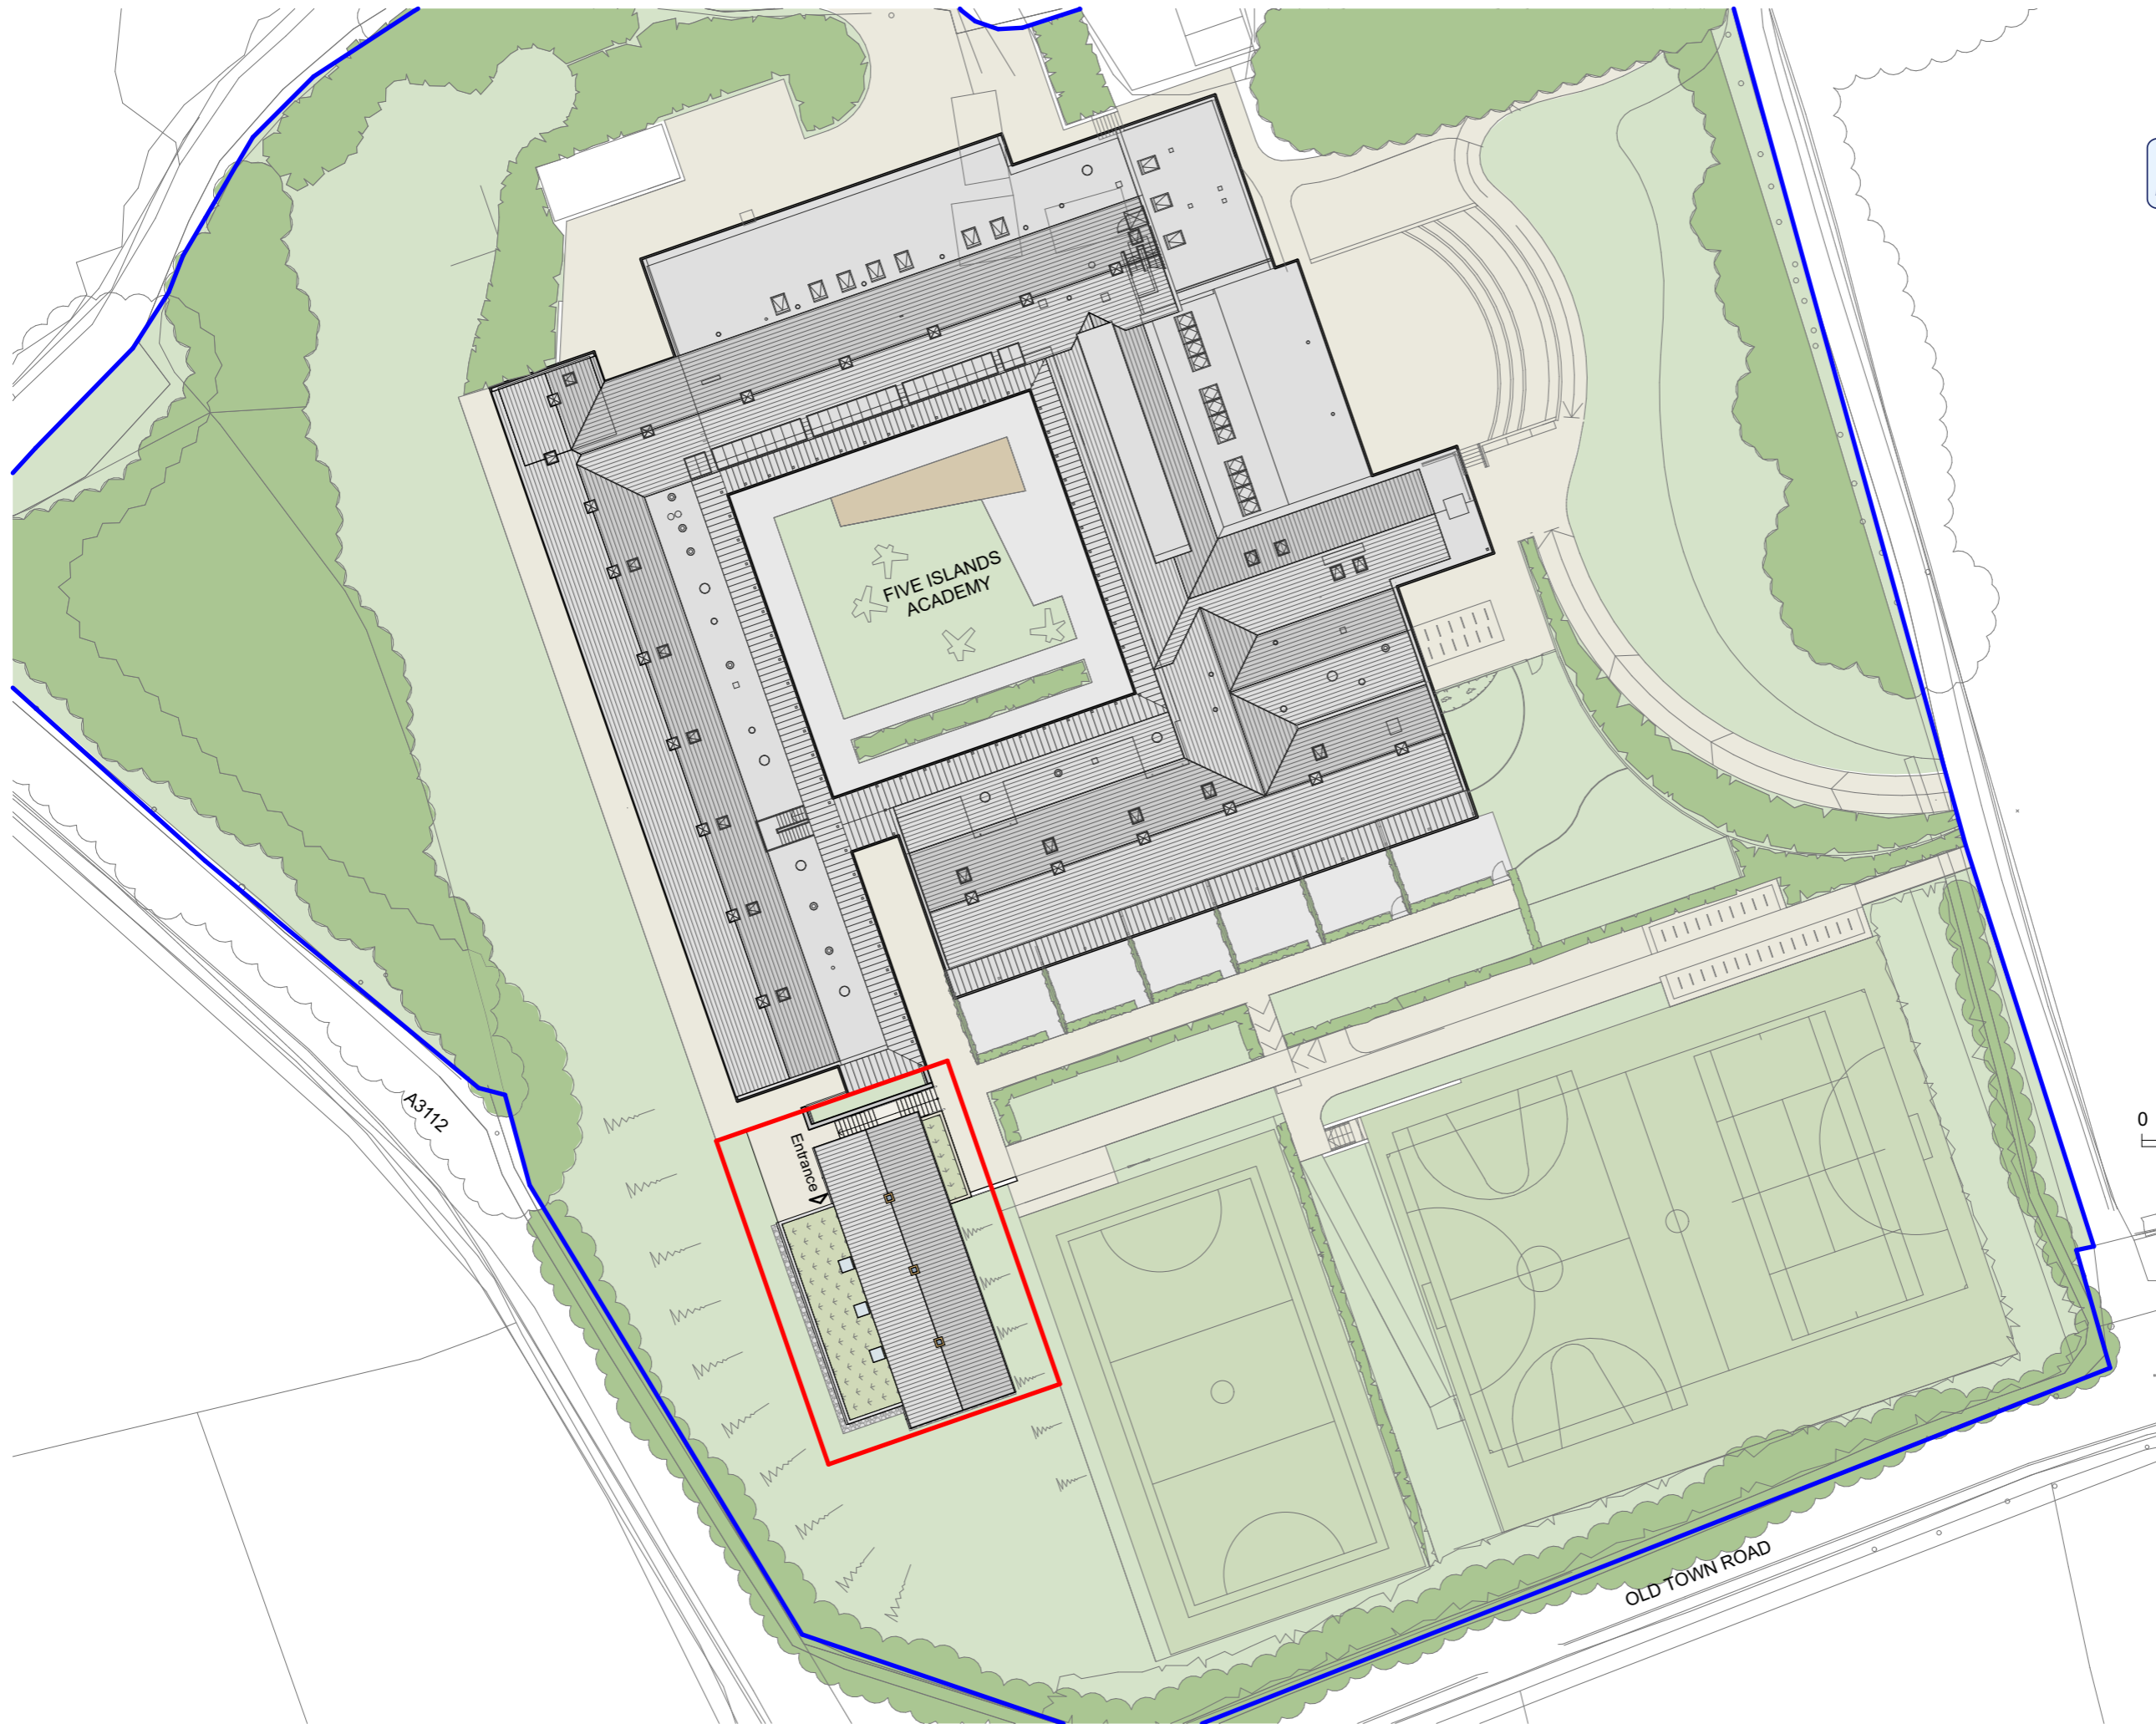

Key

- Extent of Five Islands
- Academy ownership boundary
- Site of proposed new classroom

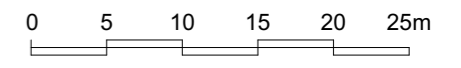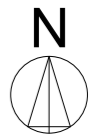

PLANNING

New Classroom
for
Five Islands Academy
Isles of Scilly
Proposed Site Plan

Scale: 1:500 @ A3
Drawing No: 1647 - PL03 Rev A
The Boat Shed, Michael Browning Way
Exeter EX2 8DD
01392 438051 mail@g-a.uk.com

grainge
architects