


RECEIVED

By Olivia.Rickman at 12:20 pm, Nov 24, 2021

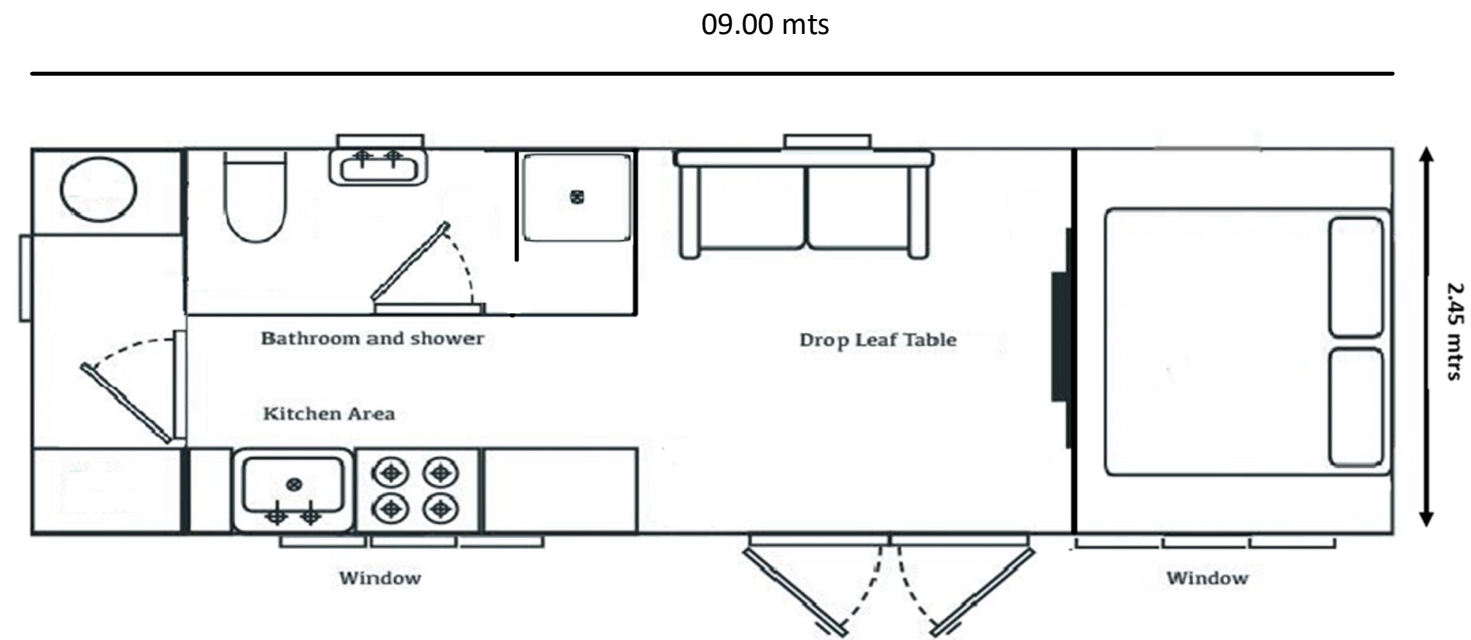

Shepherd Hut Lower Town St Martins
Floor Plan Scale 1:50@A3
Drawing Date 18/08/2021