


# Site Plan for Birds Corner

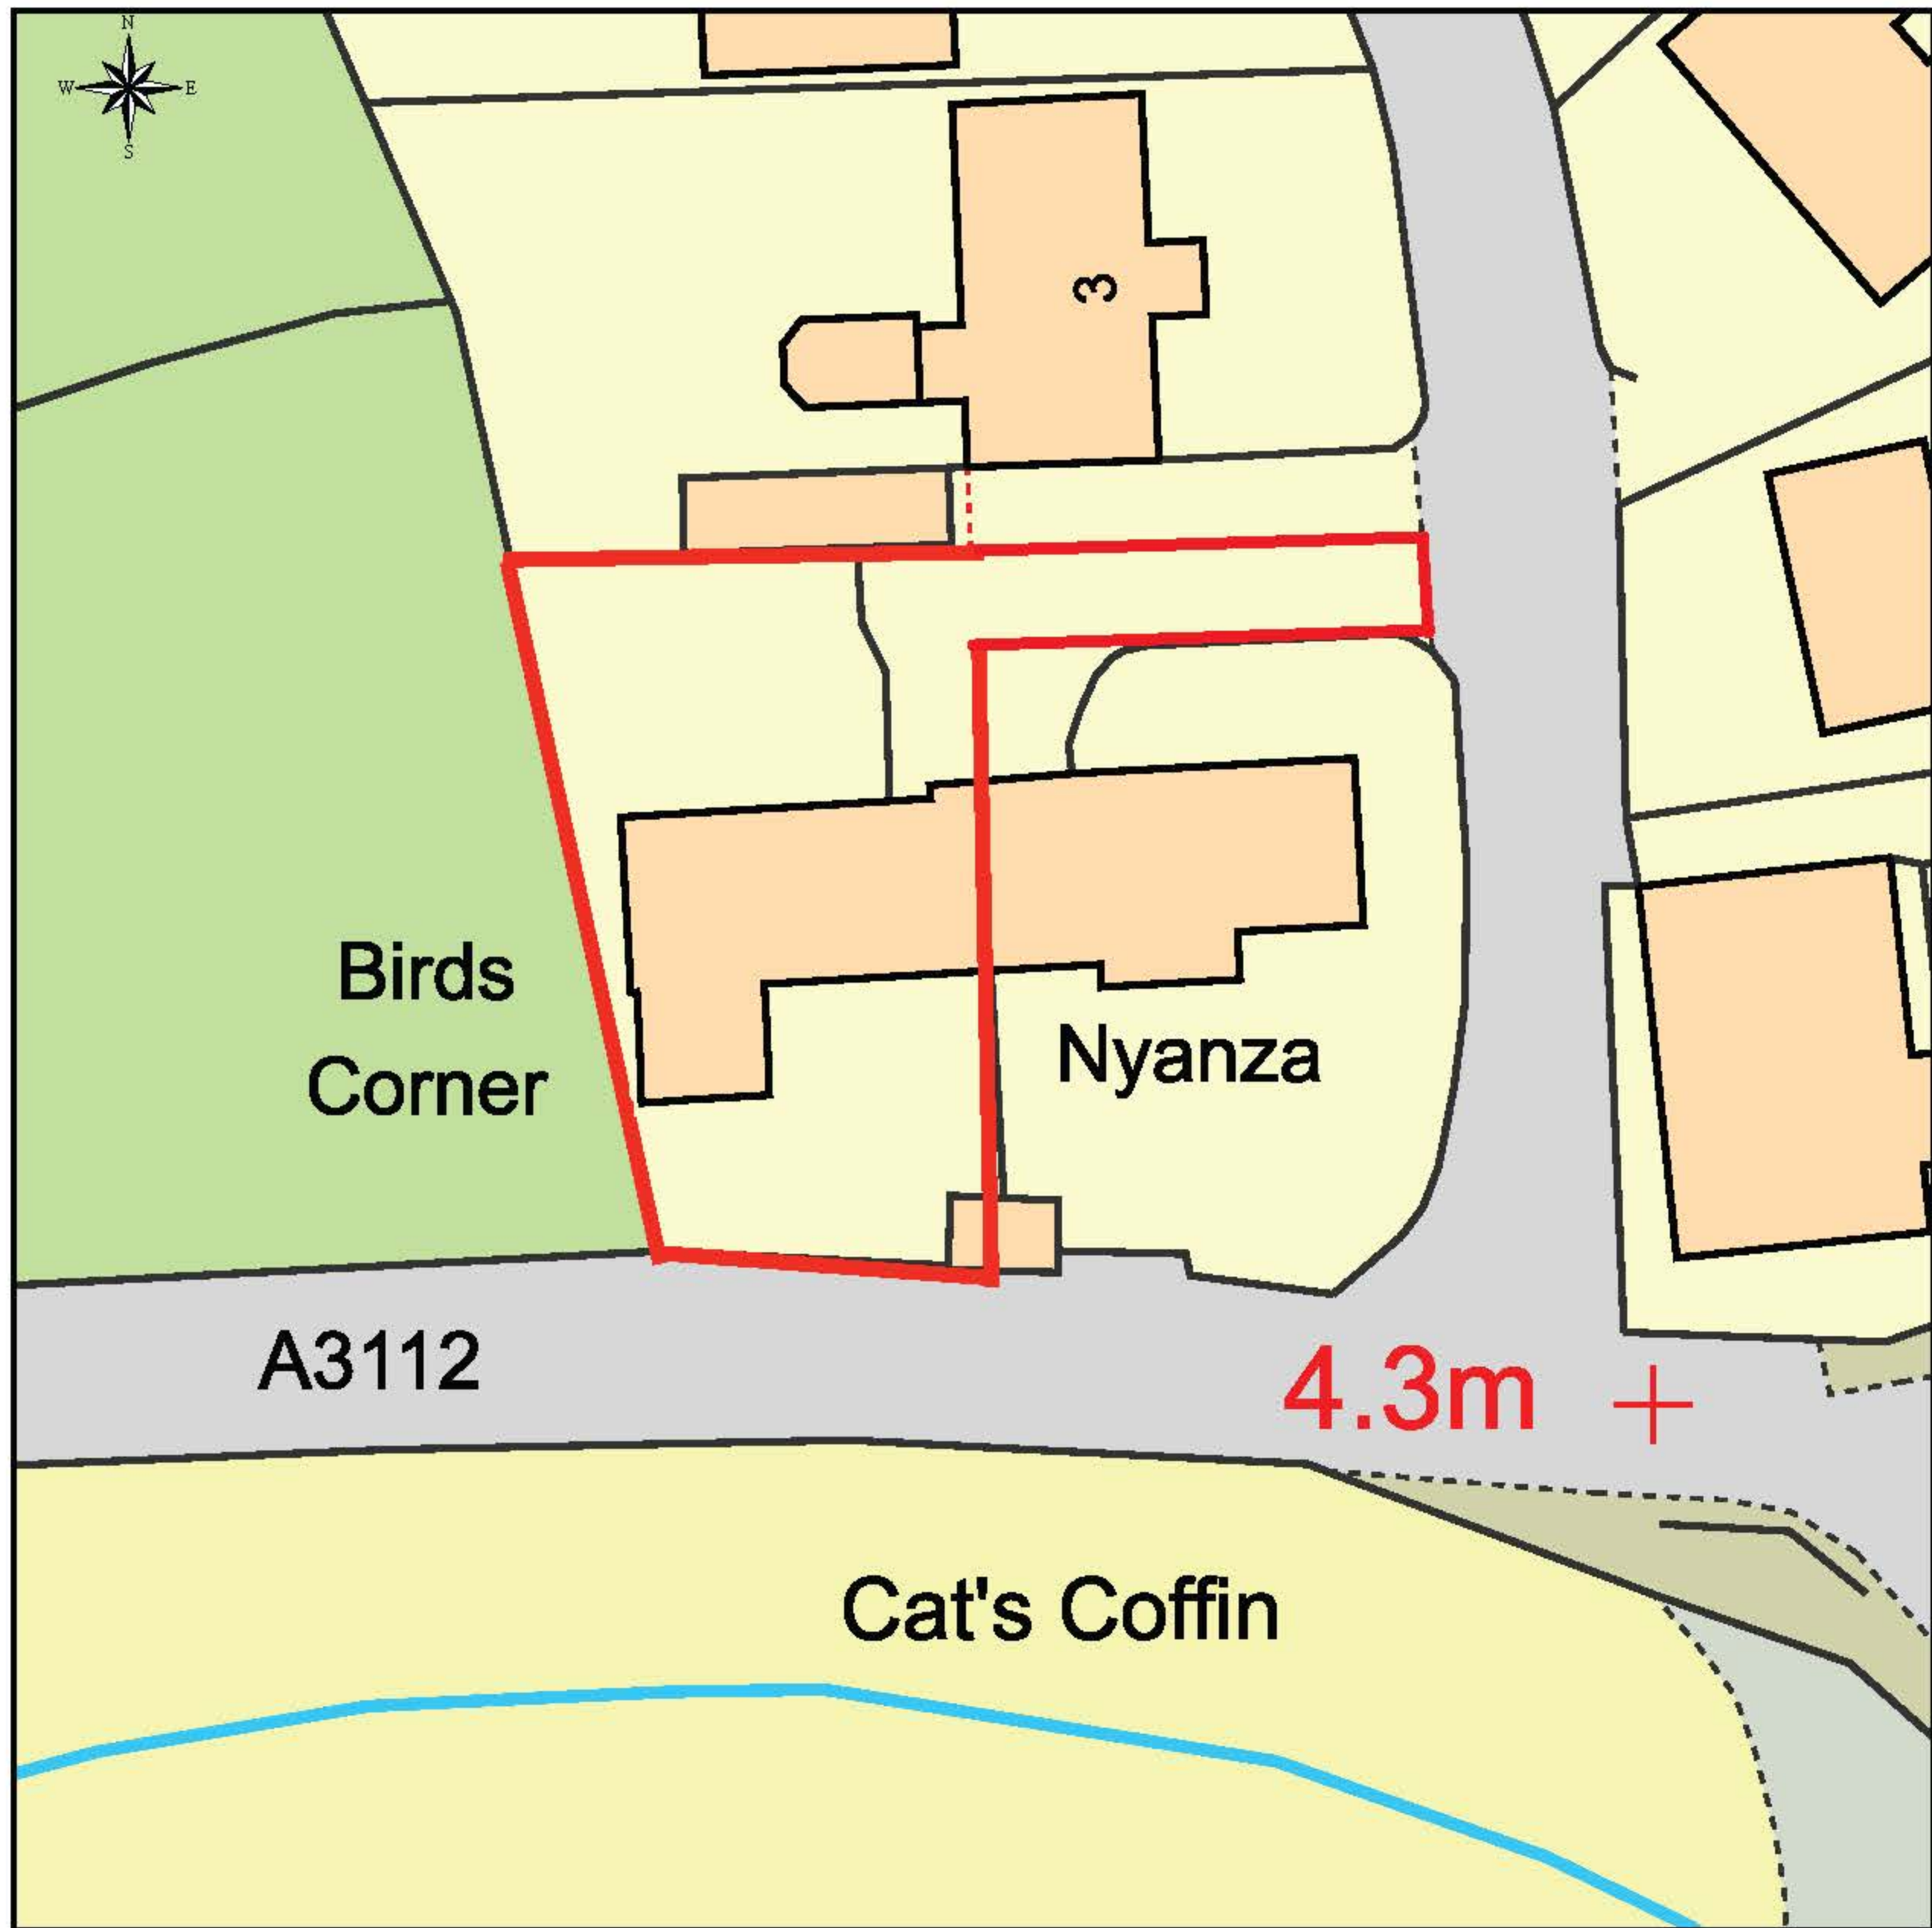

This Plan includes the following Licensed Data: OS MasterMap Colour PDF Site/Block Plan by the Ordnance Survey National Geographic Database and incorporating surveyed revision available at the date of production. Reproduction in whole or in part is prohibited without the prior permission of Ordnance Survey. The representation of a road, track or path is no evidence of a right of way. The representation of features, as lines is no evidence of a property boundary. © Crown copyright and database rights, 2022. Ordnance Survey 0100031673

0m 5m 10m 15m 20m 25m 30m 35m 40m

Scale: 1:500, paper size: A4

Birds Corner

Site Plan

Birds Corner

Old Town

St. MARY's

Isles of Scilly

