
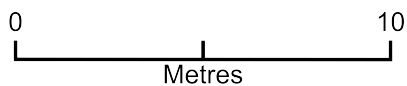


**RECEIVED**

By Liv Rickman at 12:17 pm, Jun 08, 2023

# Jus Limin - Site Plan

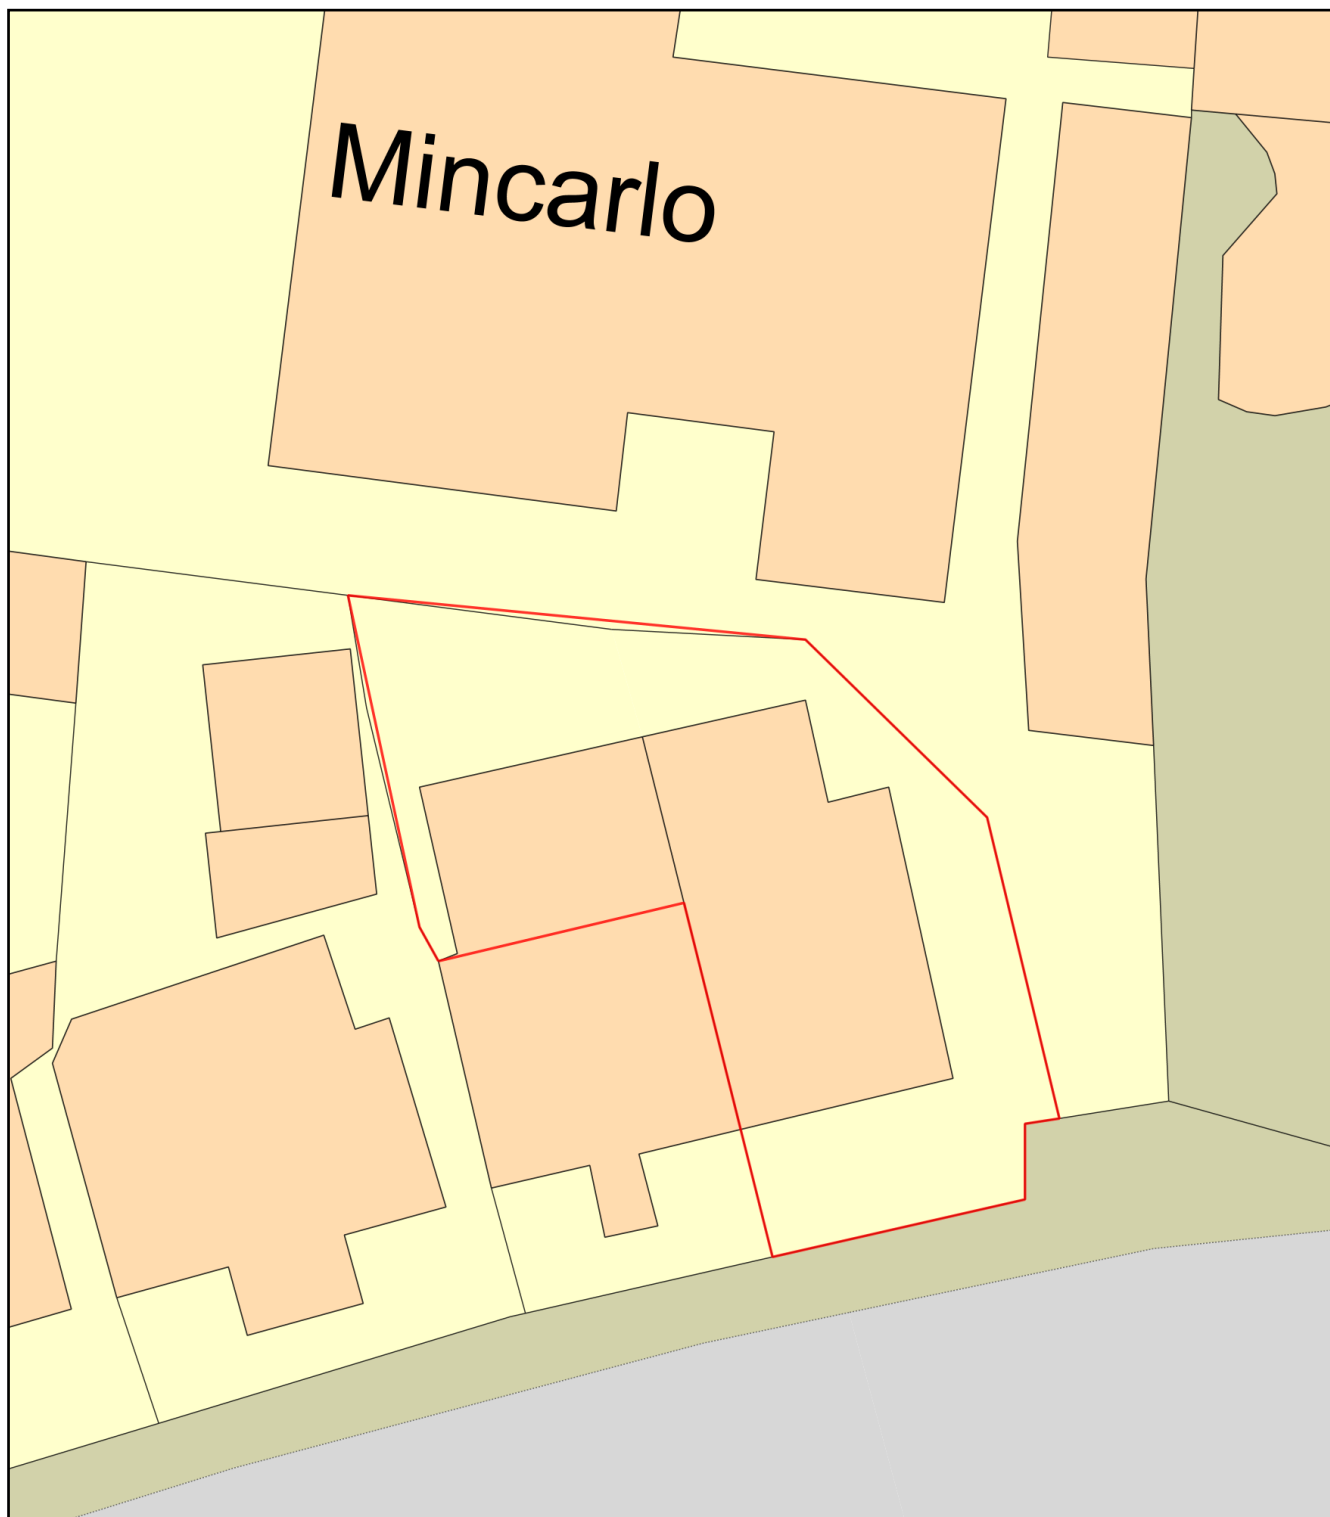

Plan Produced for: David Pitts

Date Produced: 17 Mar 2023

Plan Reference Number: TQRQM23076142308701

Scale: 1:200 @ A4