


RECEIVED
By Liv Rickman at 9:30 am, Nov 03, 2023

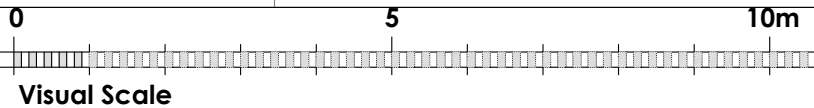

4 Telegraph Bungalows, Isles of Scilly TR21 0NP

MyPlace Design
for you and how you live

For construction purposes, the contractor is to check dimensions on site.

Retention of converted and extended outbuildings to create detached bedroom accommodation in rear garden for the use of family members
Stage: Planning Permission Application

Drg Title Existing Site Plan
Drg Ref 225 / L 05
Date October 2023
Scale 1:100 @ A3

Jeremy Downing: FCABE
mobile: 07866153540
email: myplacedesign@outlook.com