




SITE SECTION A
SOUTH ELEVATION



SITE SECTION B
NORTH ELEVATION



SITE SECTION C
STREET ELEVATION

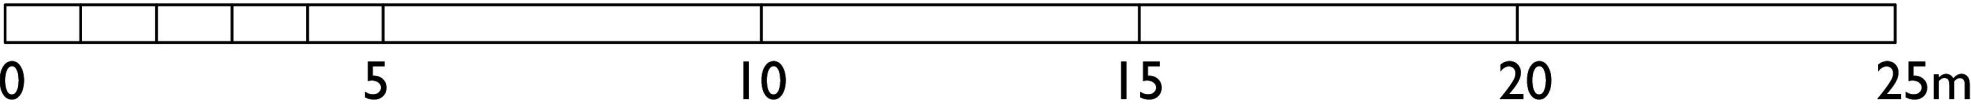

RECEIVED

By Liv Rickman at 4:27 pm, Feb 08, 2024

B	JW	NL	05.02.24	Planning
A	JW	NL	30.01.24	Draft Planning
-	JW	NL	29.01.24	First Issue
Rev.	DR.	CH.	Date	Notes

PROJECT TELEGRAPH HOUSING,
ST MARY'S
DRAWING PROPOSED SITE SECTIONS

DRAWING No. 4340 - 25 B.

SCALE 1:100 @ A1
1:200 @ A3

DATE: Jan' 24

**llewellyn
harker
lowe**