



RECEIVED
By A King at 11:20 am, Sep 12, 2024

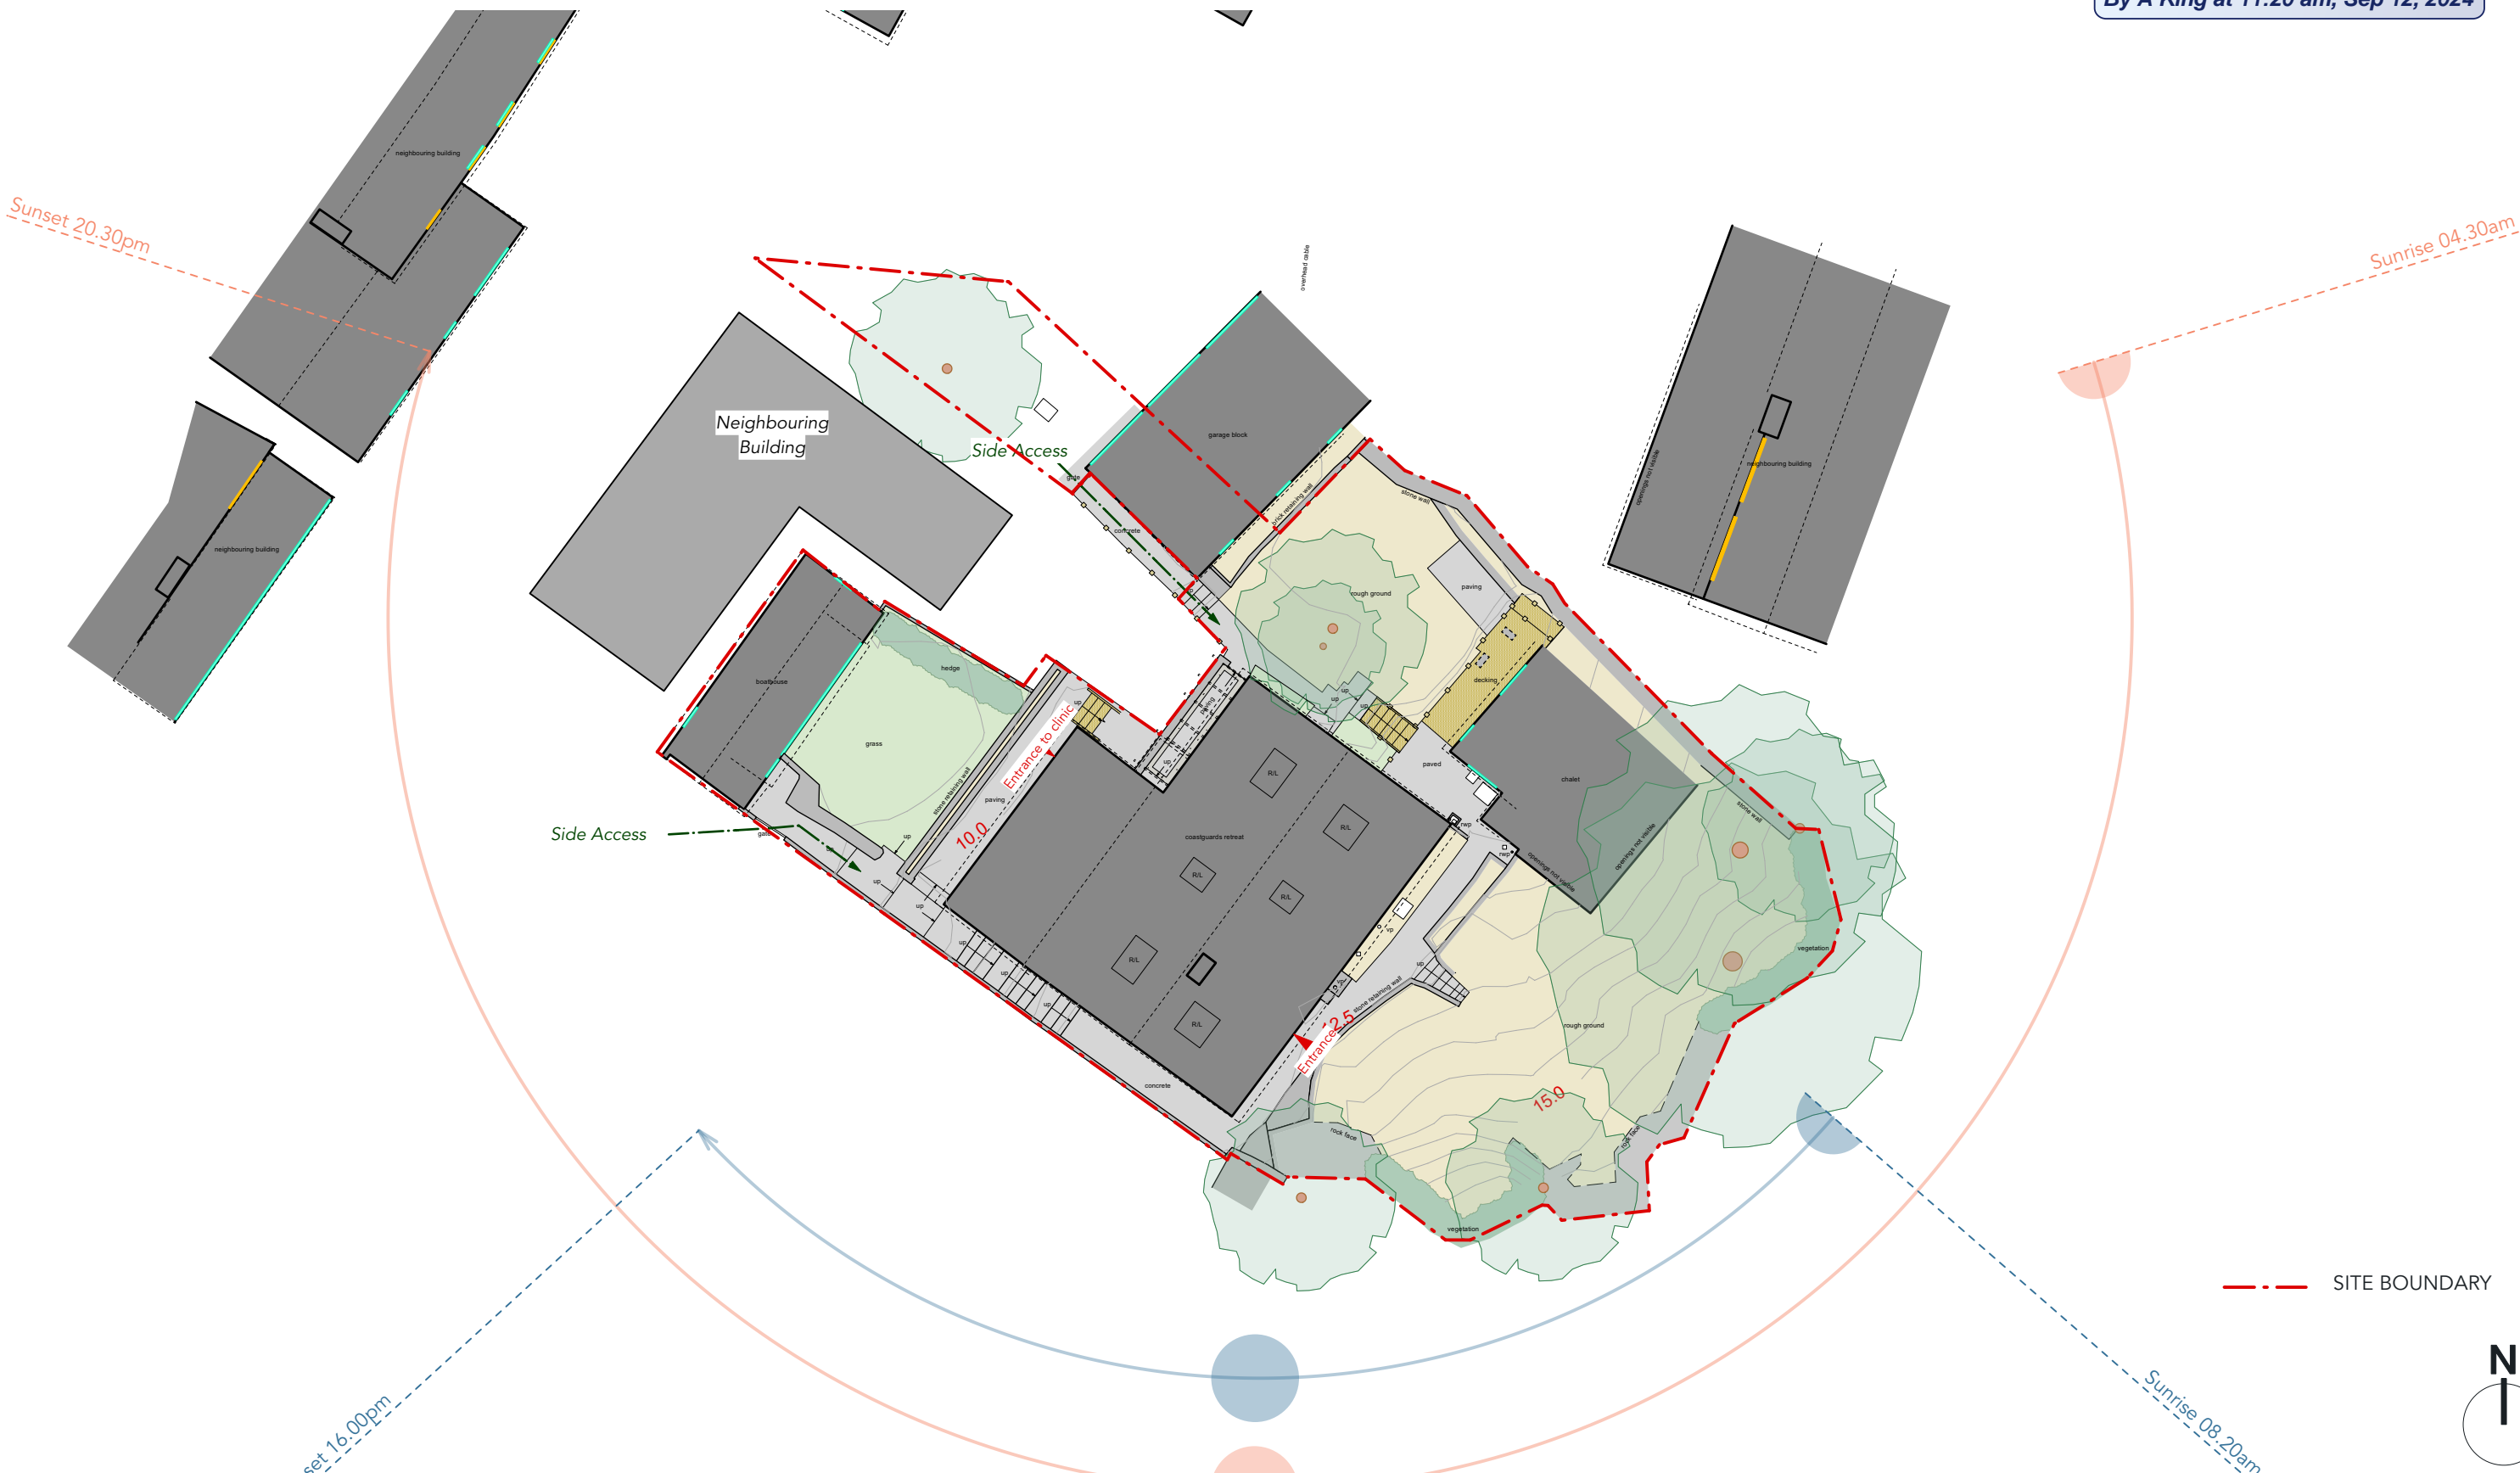

EXISTING SITE PLAN

SCALE: 1:100

barc. Coastguard's Retreat, TR21 OJQ
Sketch Scheme Rev E

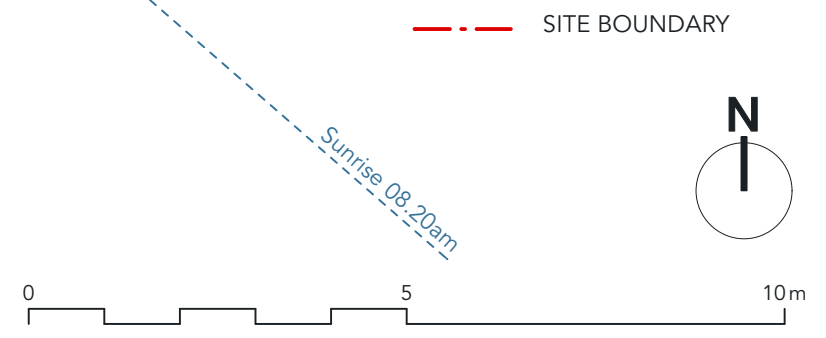

Date	5th September 2024	Project	Dwg	Rev
Issue	Planning	1221	05-SVY	G