


**RECEIVED**

By Liv Rickman at 10:58 am, Mar 06, 2025

## Site Plan North Farm

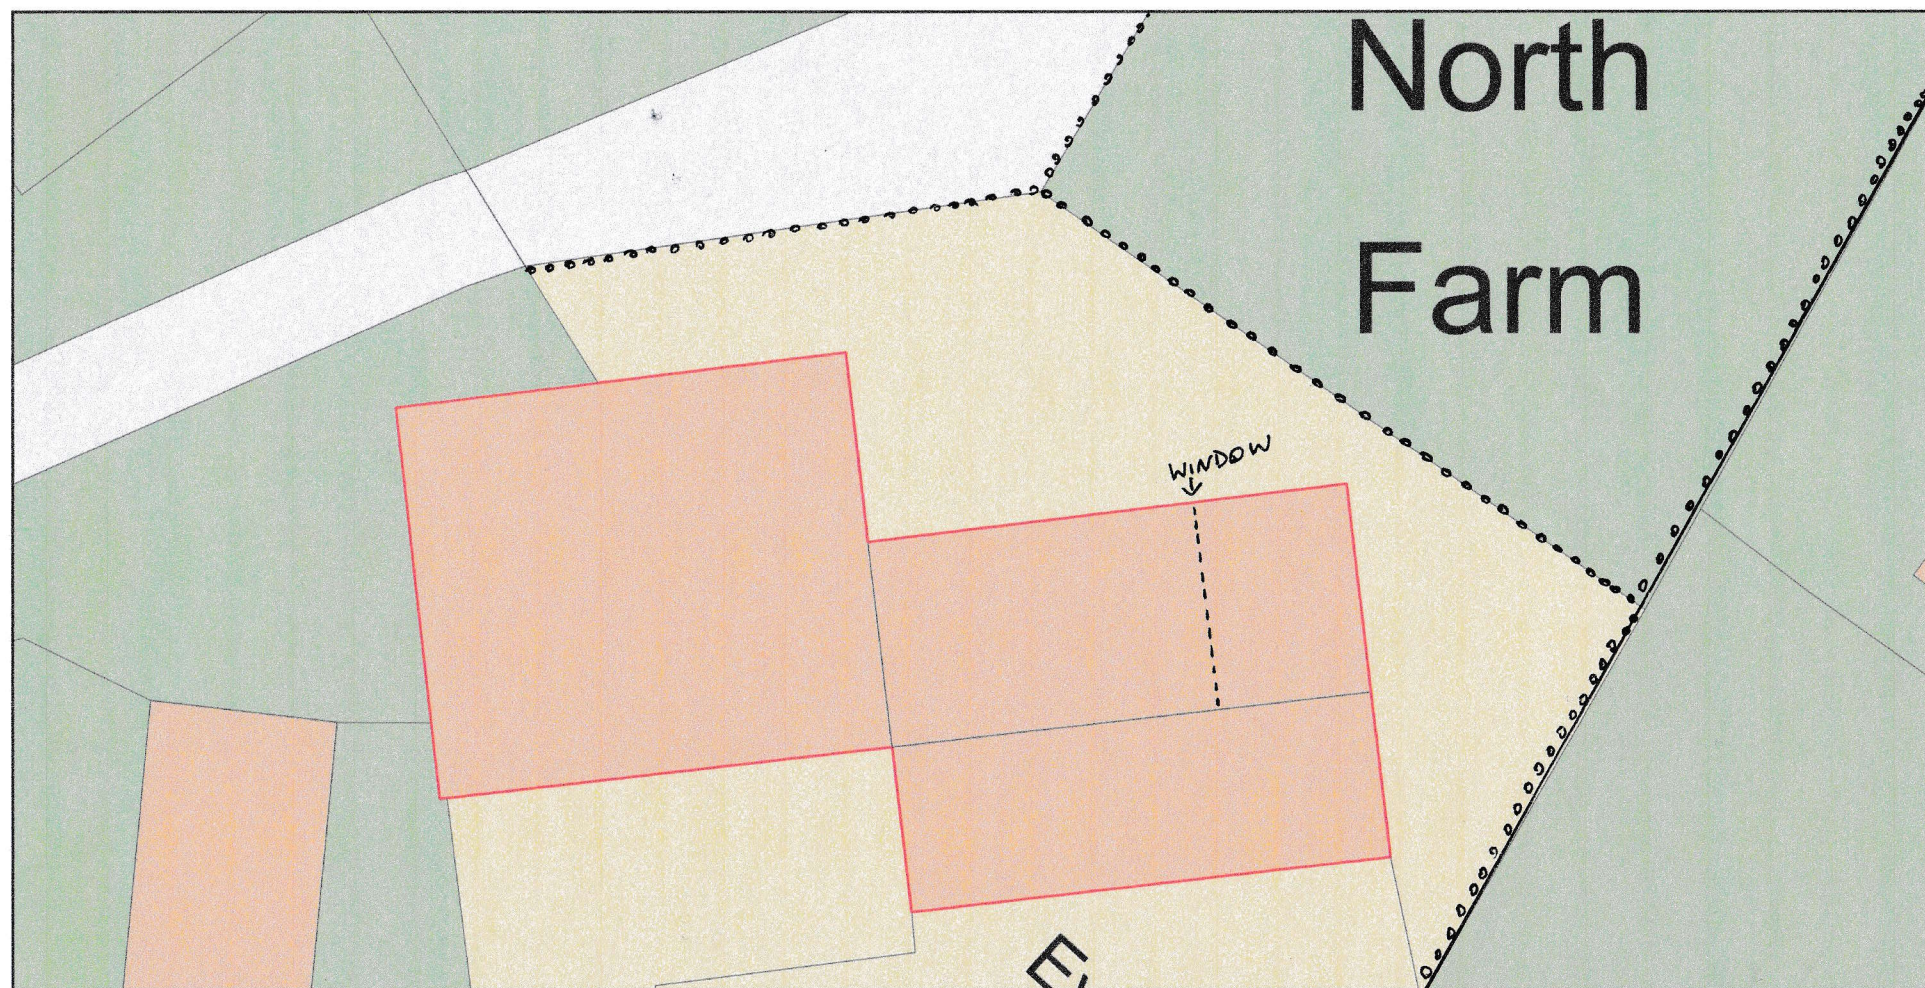

0 10  
Metres

000000  
|  
HEDGE 2.5m HEIGHT



Plan Produced for: Sue Murray

Date Produced: 23 Feb 2025

Plan Reference Number: TQRQM25054135739591

Scale: 1:200 @ A4

© Crown copyright and database rights 2025 OS 100042766