




Front Elevation 1:50 @ A1

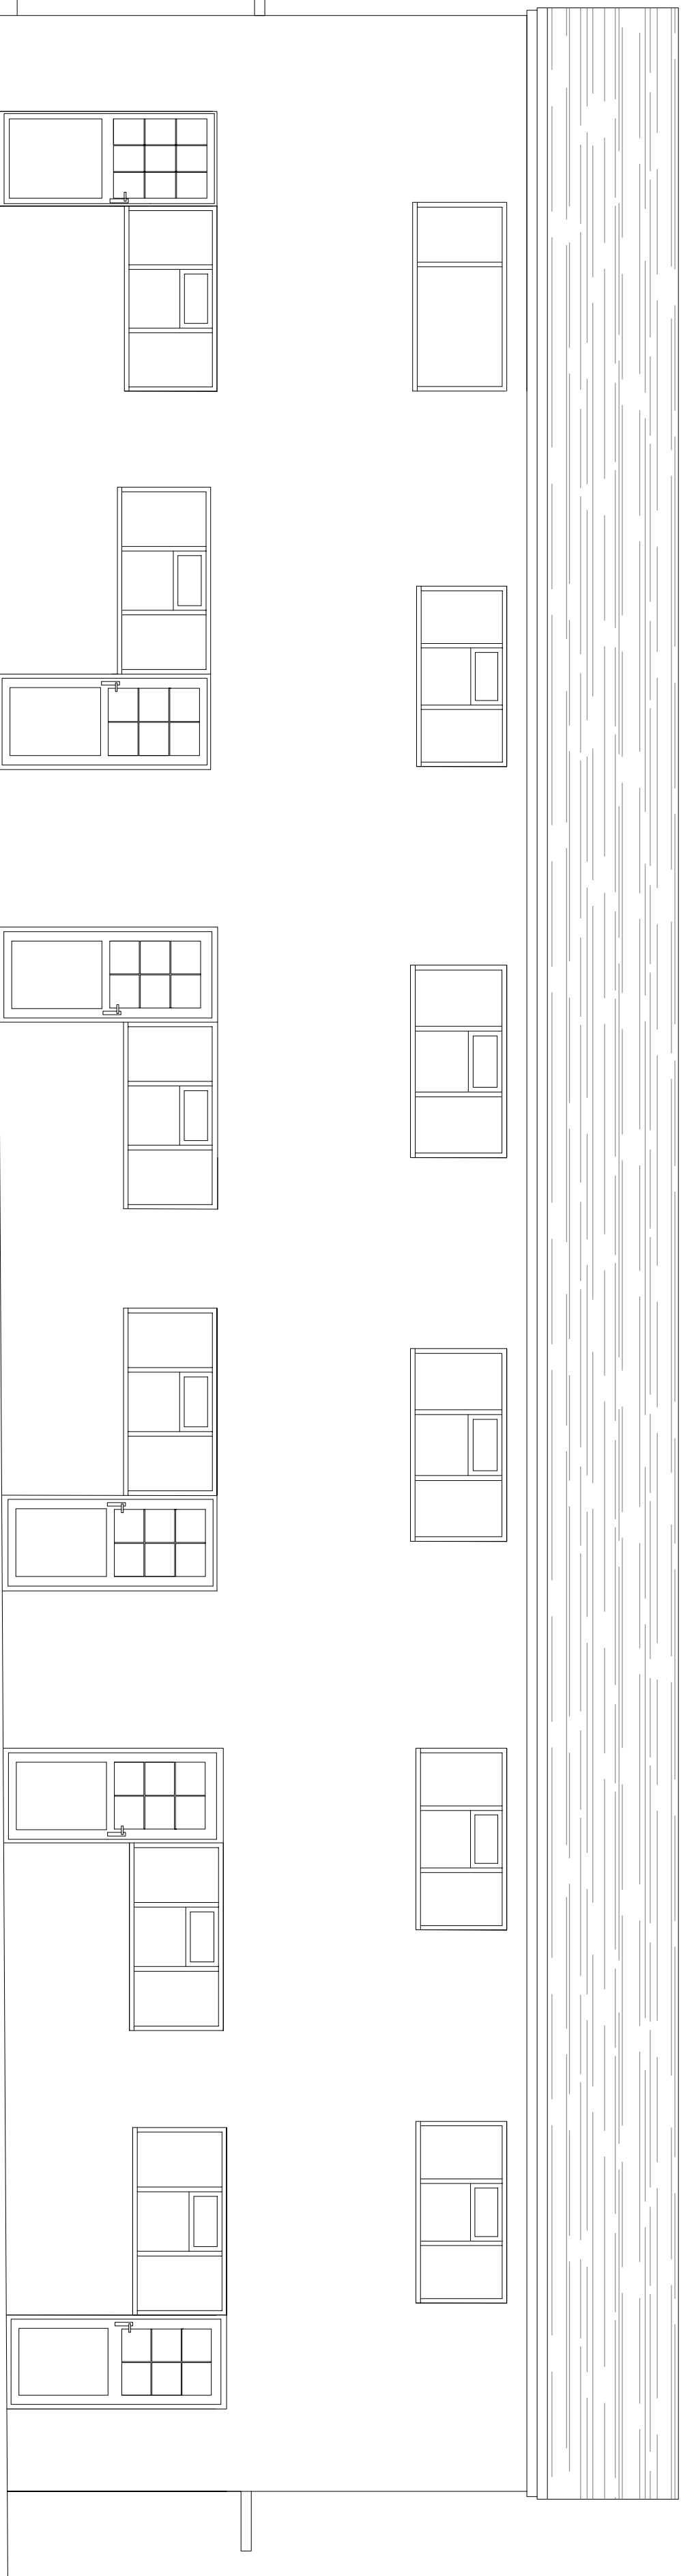


Rear Elevation 1:50 @ A1

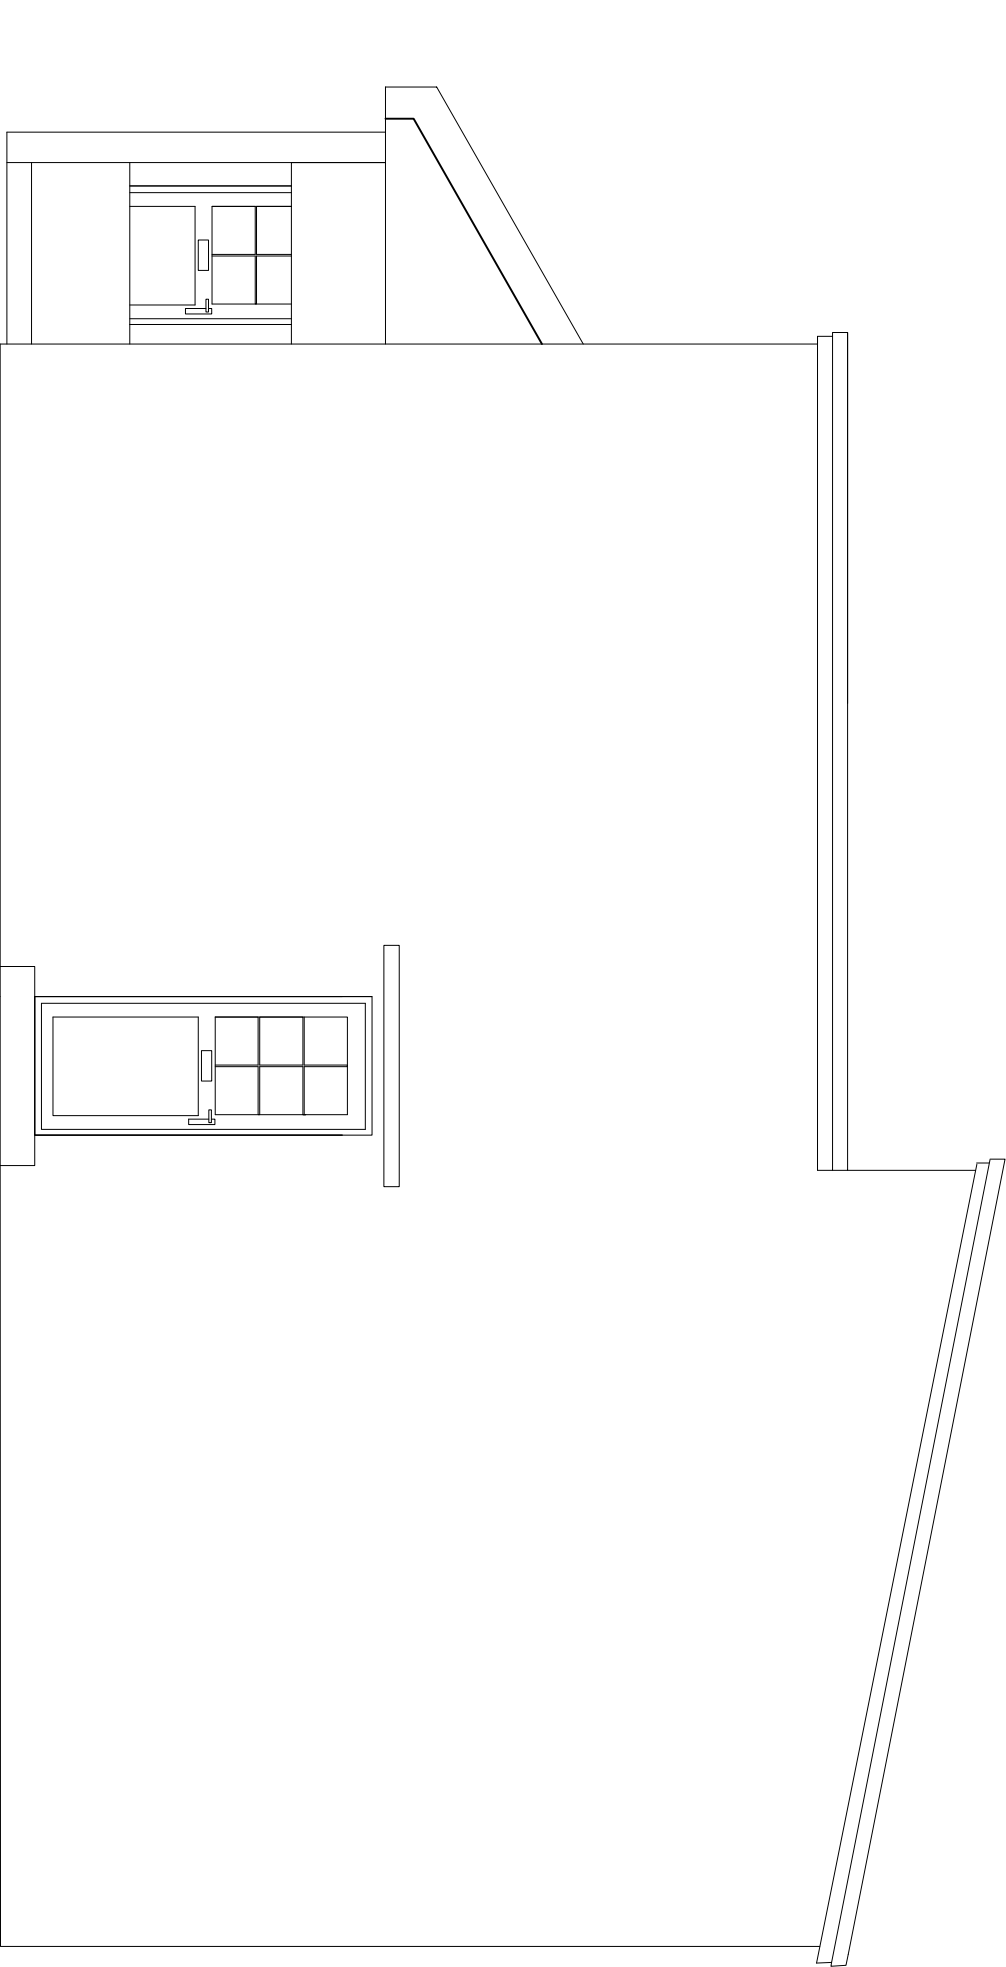


Right Elevation 1:50 @ A1

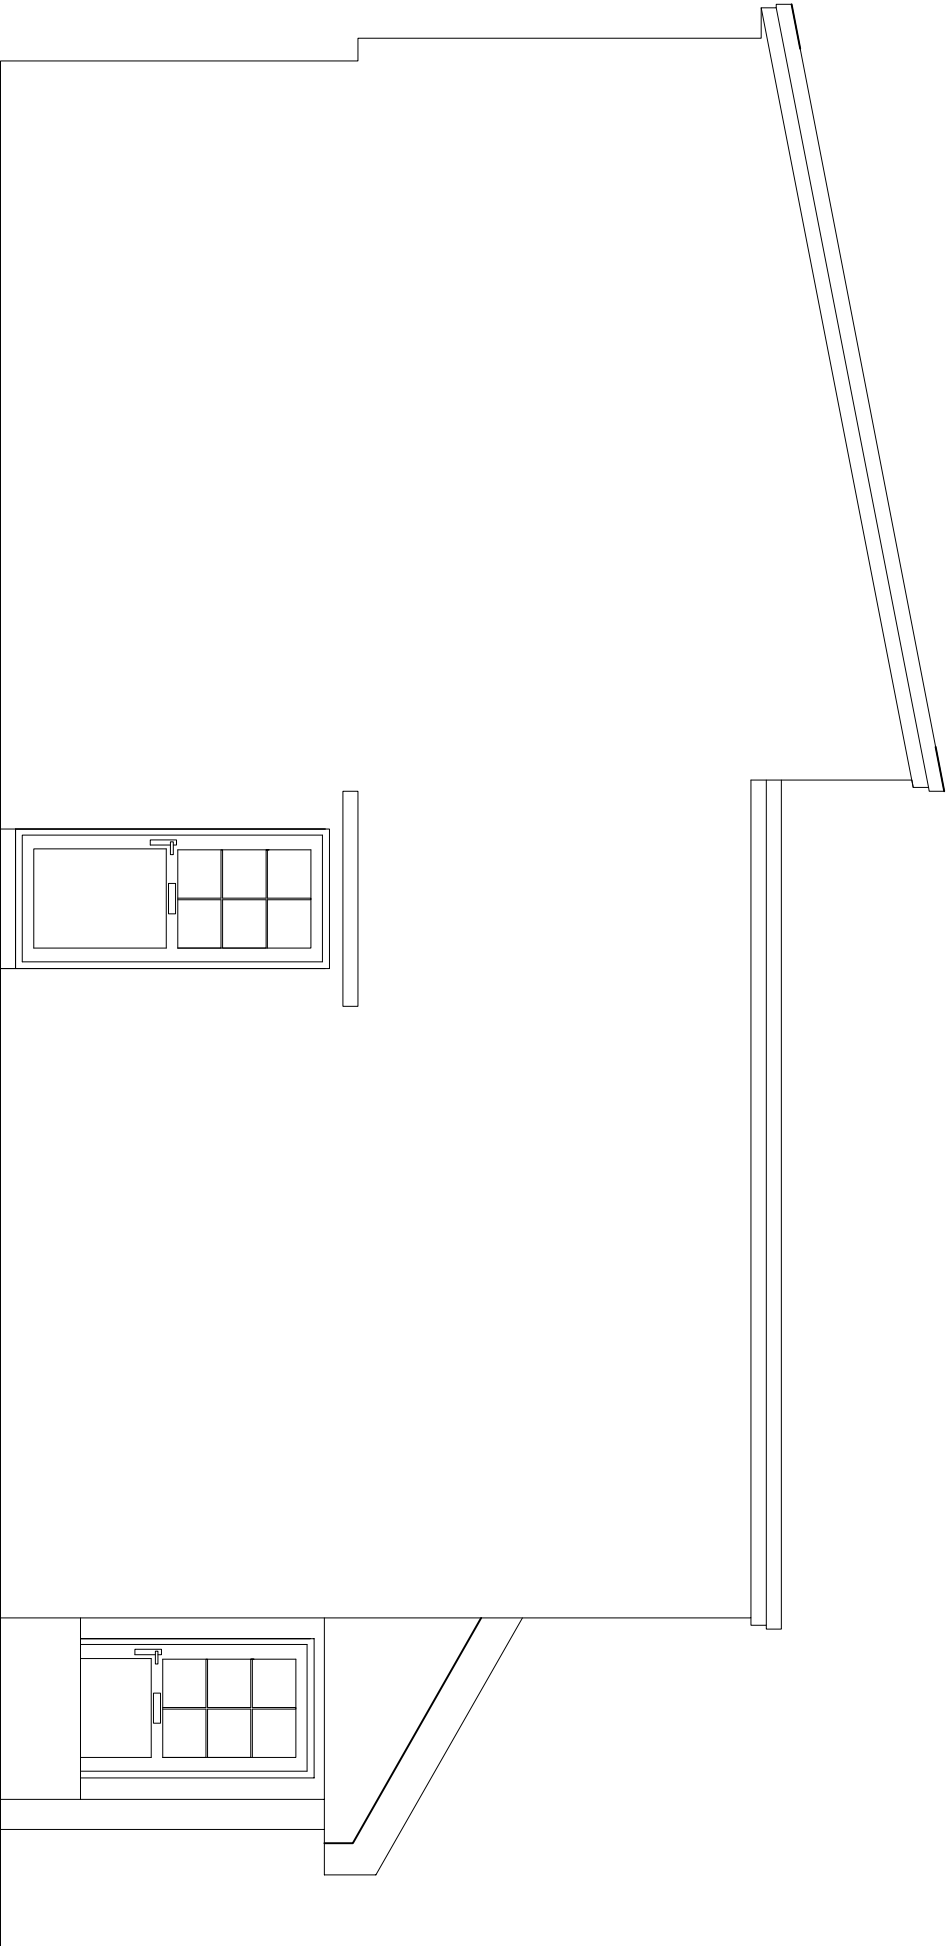


Left Elevation 1:50 @ A1

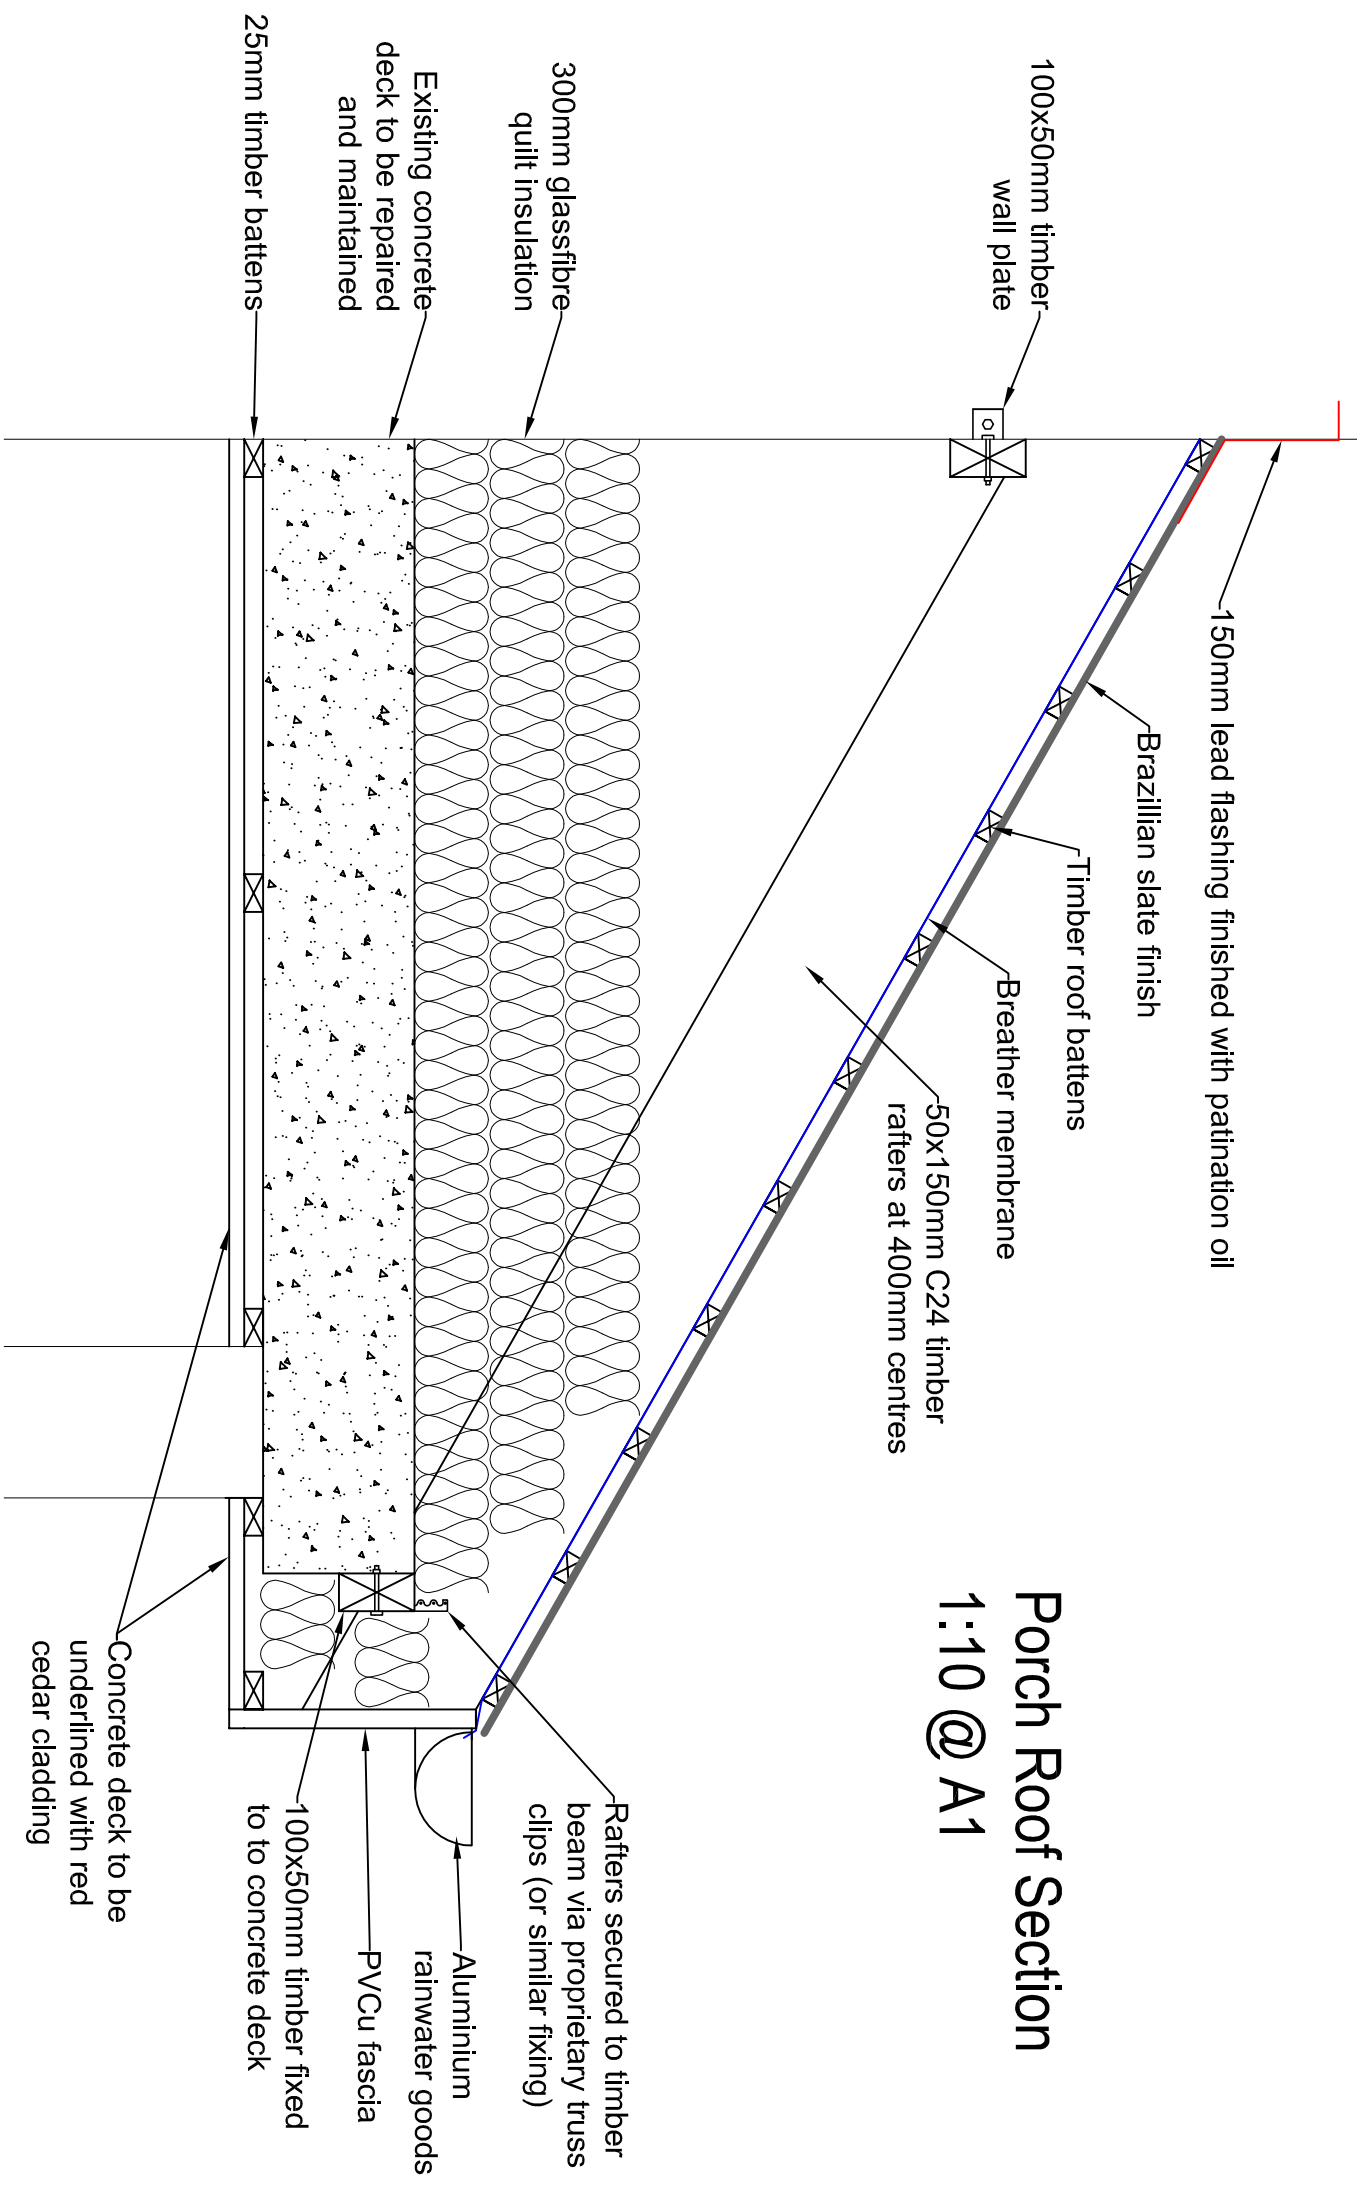

Porch Roof Section
1:10 @ A1

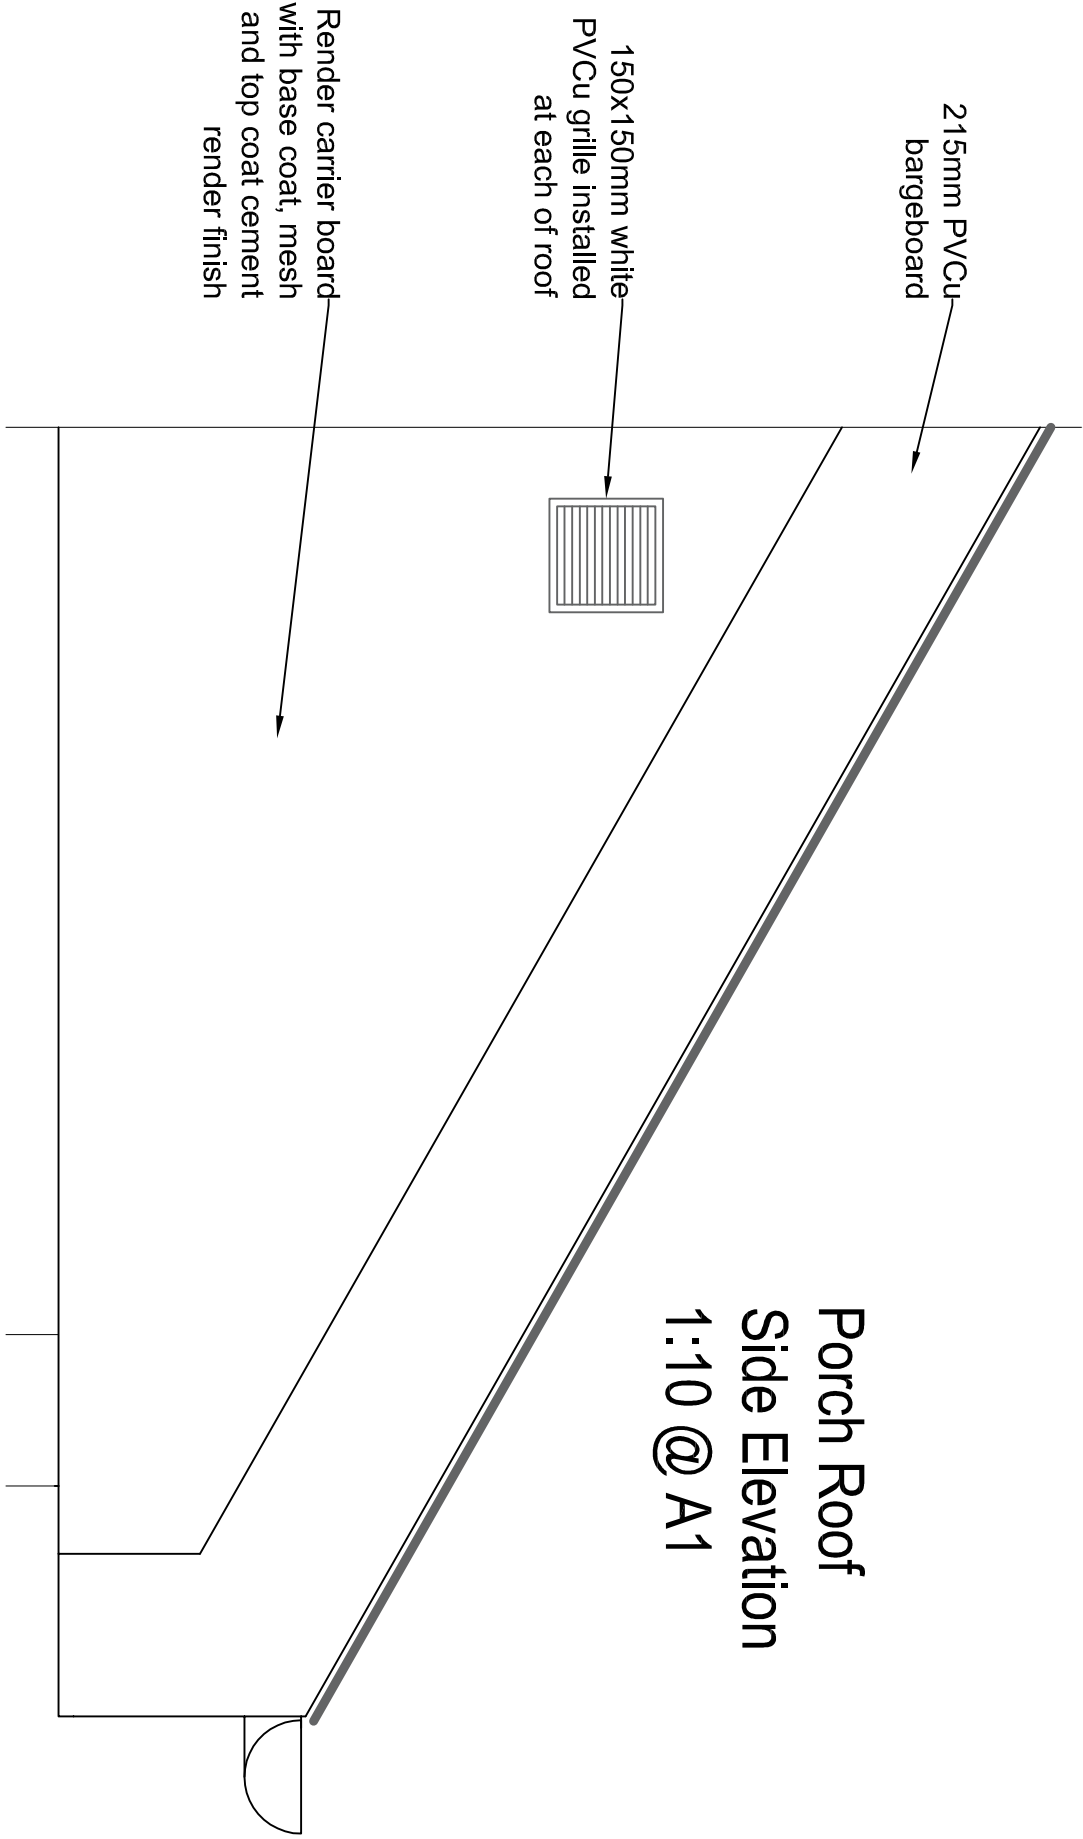

Porch Roof
Side Elevation
1:10 @ A1

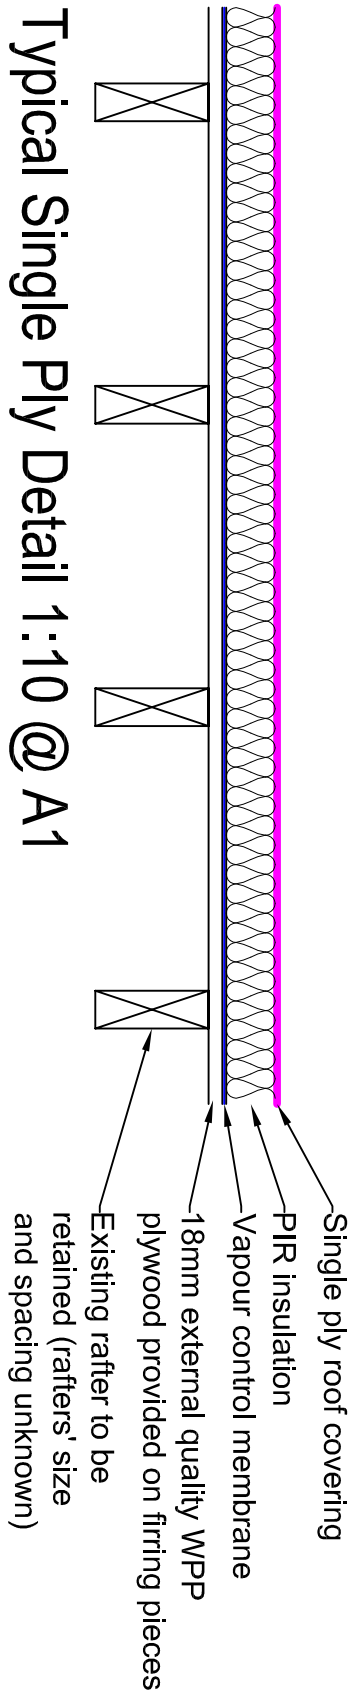

Typical Single Ply Detail 1:10 @ A1

Revisions			
A	31.05.2017	Chimney Removal	
0	21.04.2017	Original	
Proposed Elevations & Details			
Ward Williams Associates			
Compass House			
Turoo Business Park			
Threemilestone			
Turoo TR4 9LD			
www.wwardwilliams.co.uk			
01872 272906			
			
A1			
The Strand, St Marys, I.O.S			
For			
Isles of Scilly Council			
Drawn:	ST	Checked:	DH
Scale:	As Shown	Size:	A1
No:	15-3830BS-T03	Rev:	A