




Front Elevation



Rear Elevation

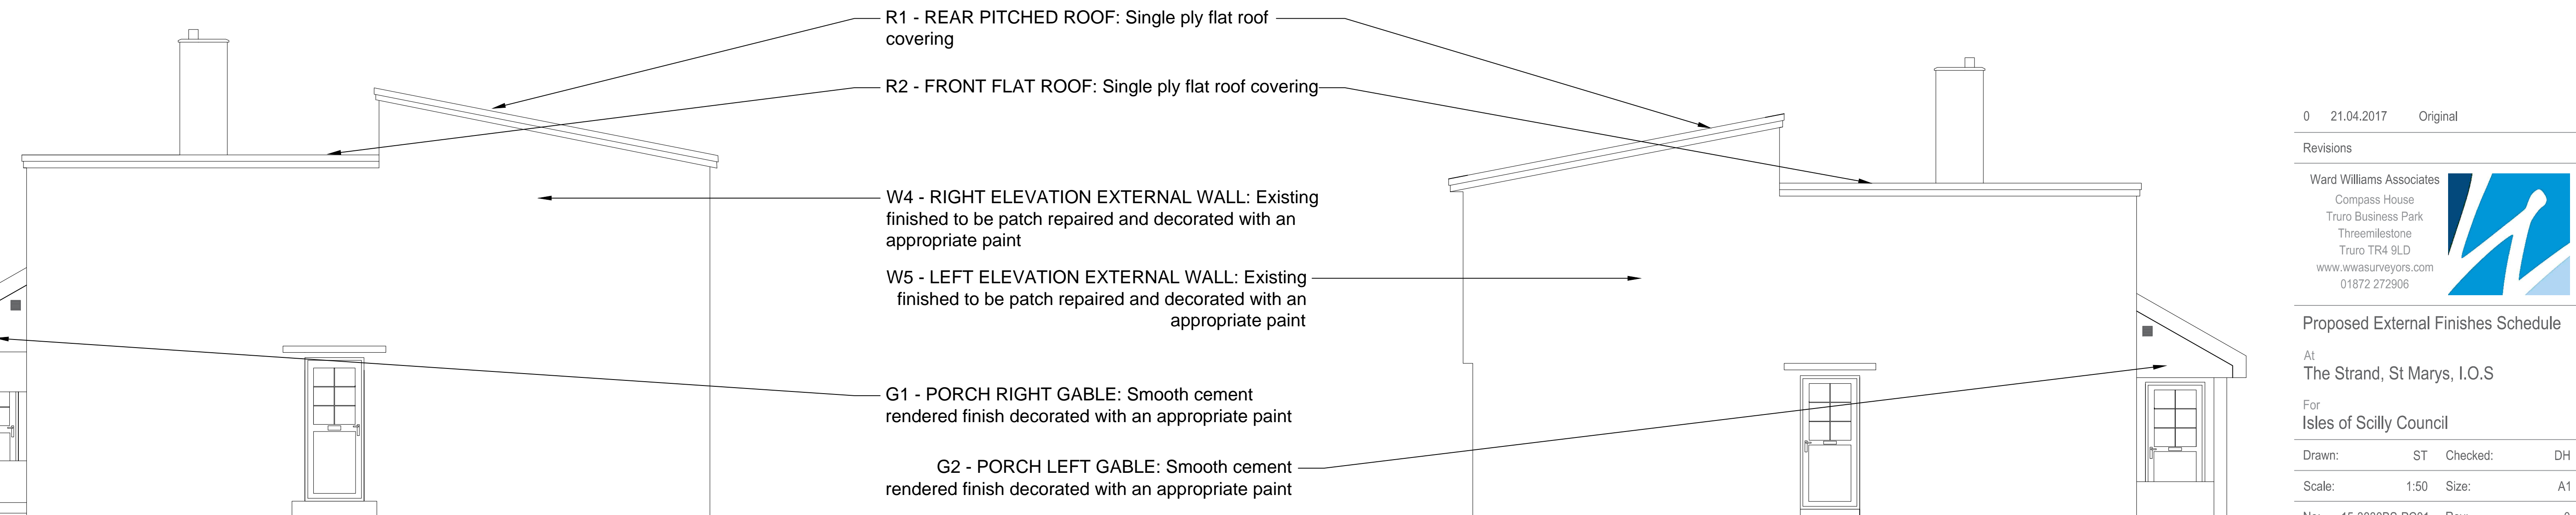

Right Elevation

Left Elevation

0 21.04.2017 Original

Revisions

Ward Williams Associates
Compass House
Truro Business Park
Threemilestone
Truro TR4 9LD
www.wwasurveyors.com
01872 272906



Proposed External Finishes Schedule

At
The Strand, St Marys, I.O.S

For
Isles of Scilly Council

Drawn: ST Checked: DH

Scale: 1:50 Size: A1

No: 15-3830BS-PC01 Rev: 0

All dimensions in mm unless otherwise stated.
DO NOT SCALE: All dimensions to be checked on site and verified prior to commencing works / manufacture. Any discrepancies to be reported to Ward Williams Associates.
This drawing is copyright and may not be reproduced in any form or by any means for any purpose without written permission of Ward Williams Associates.