




North Elevation

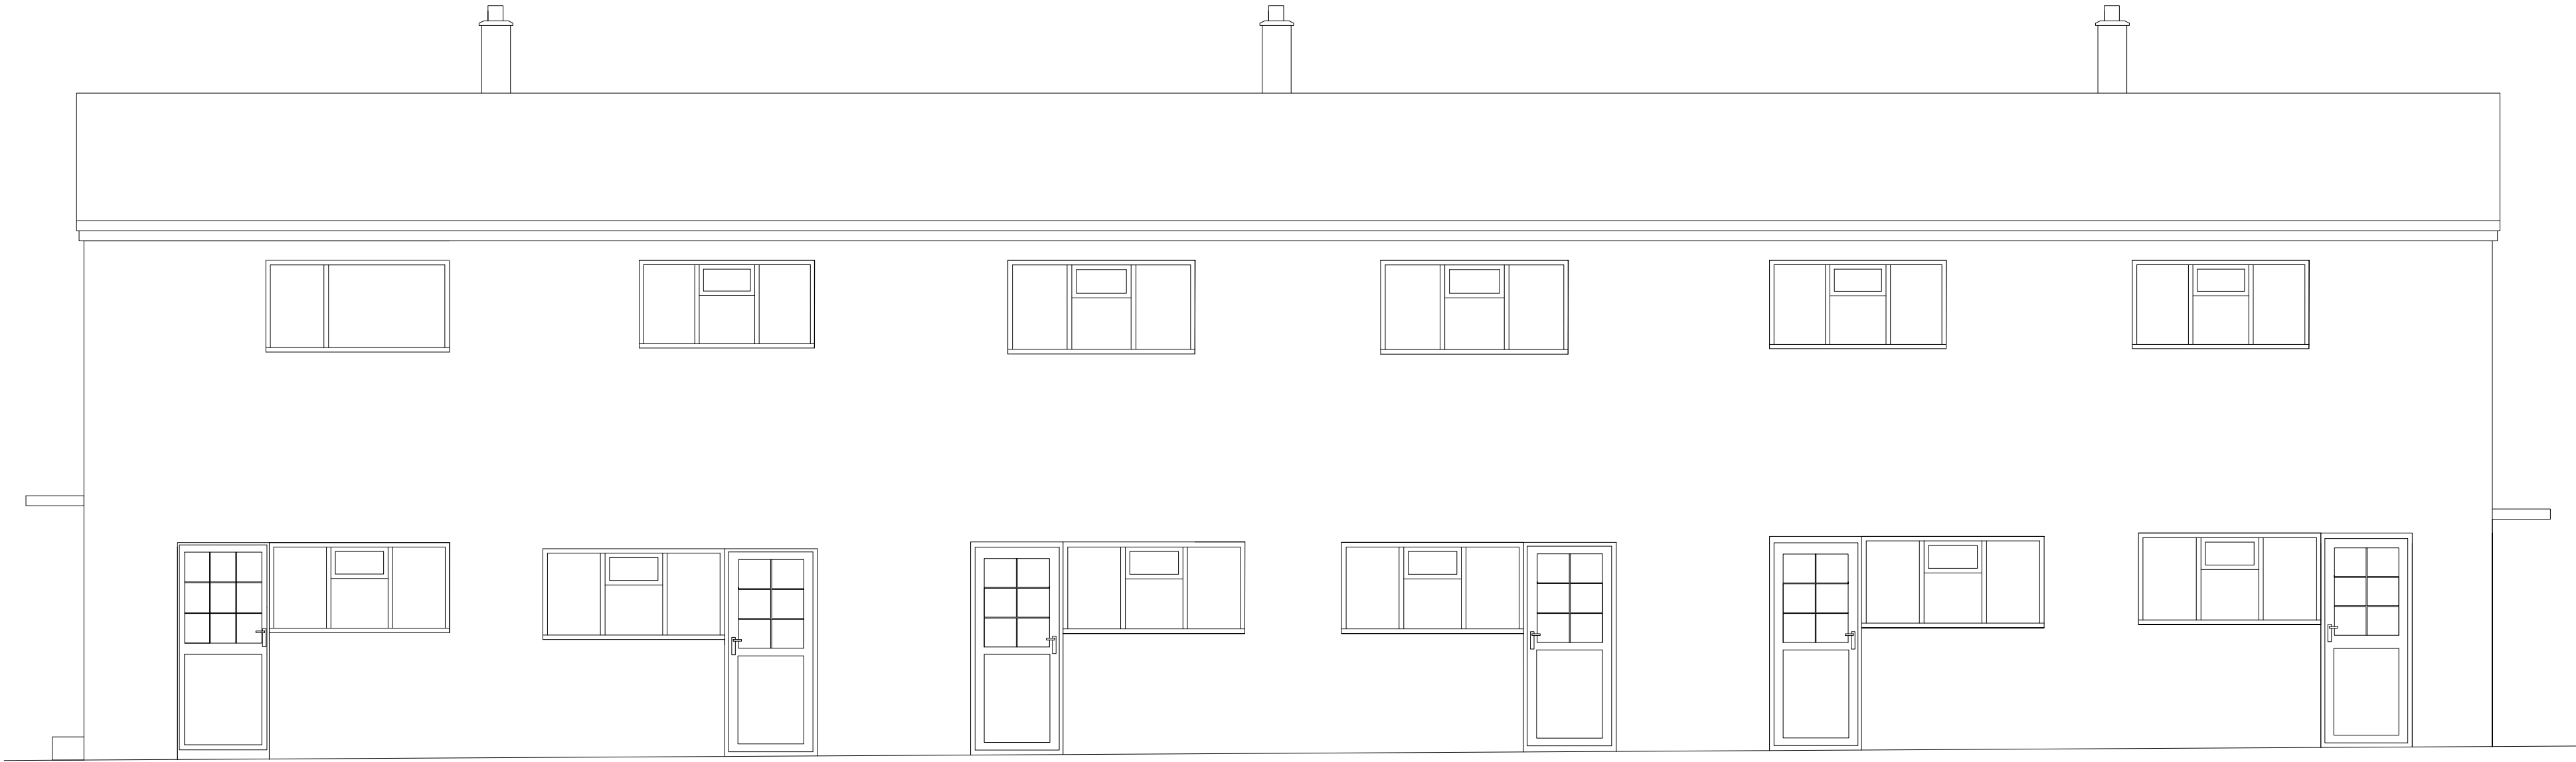

South Elevation

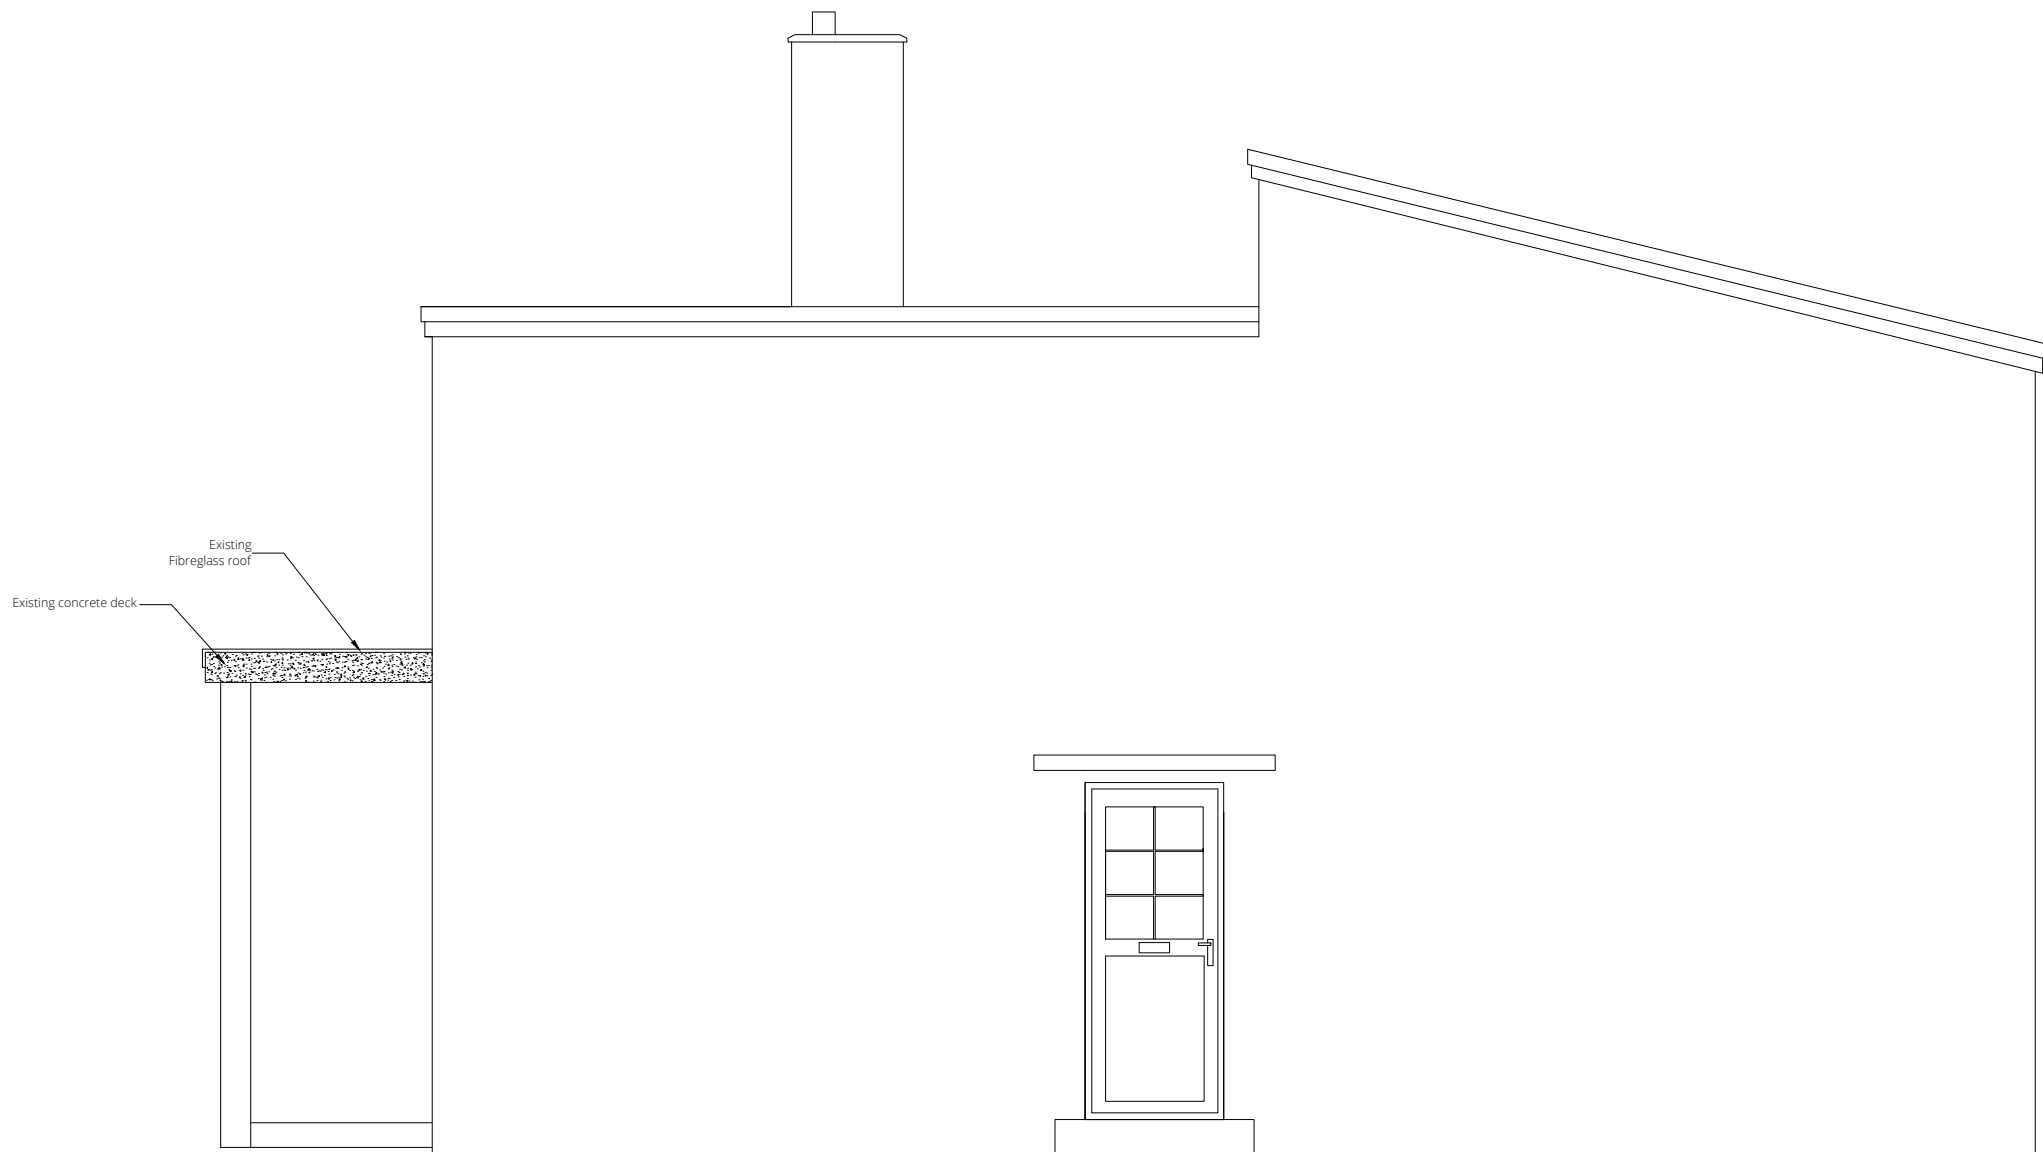

West Elevation

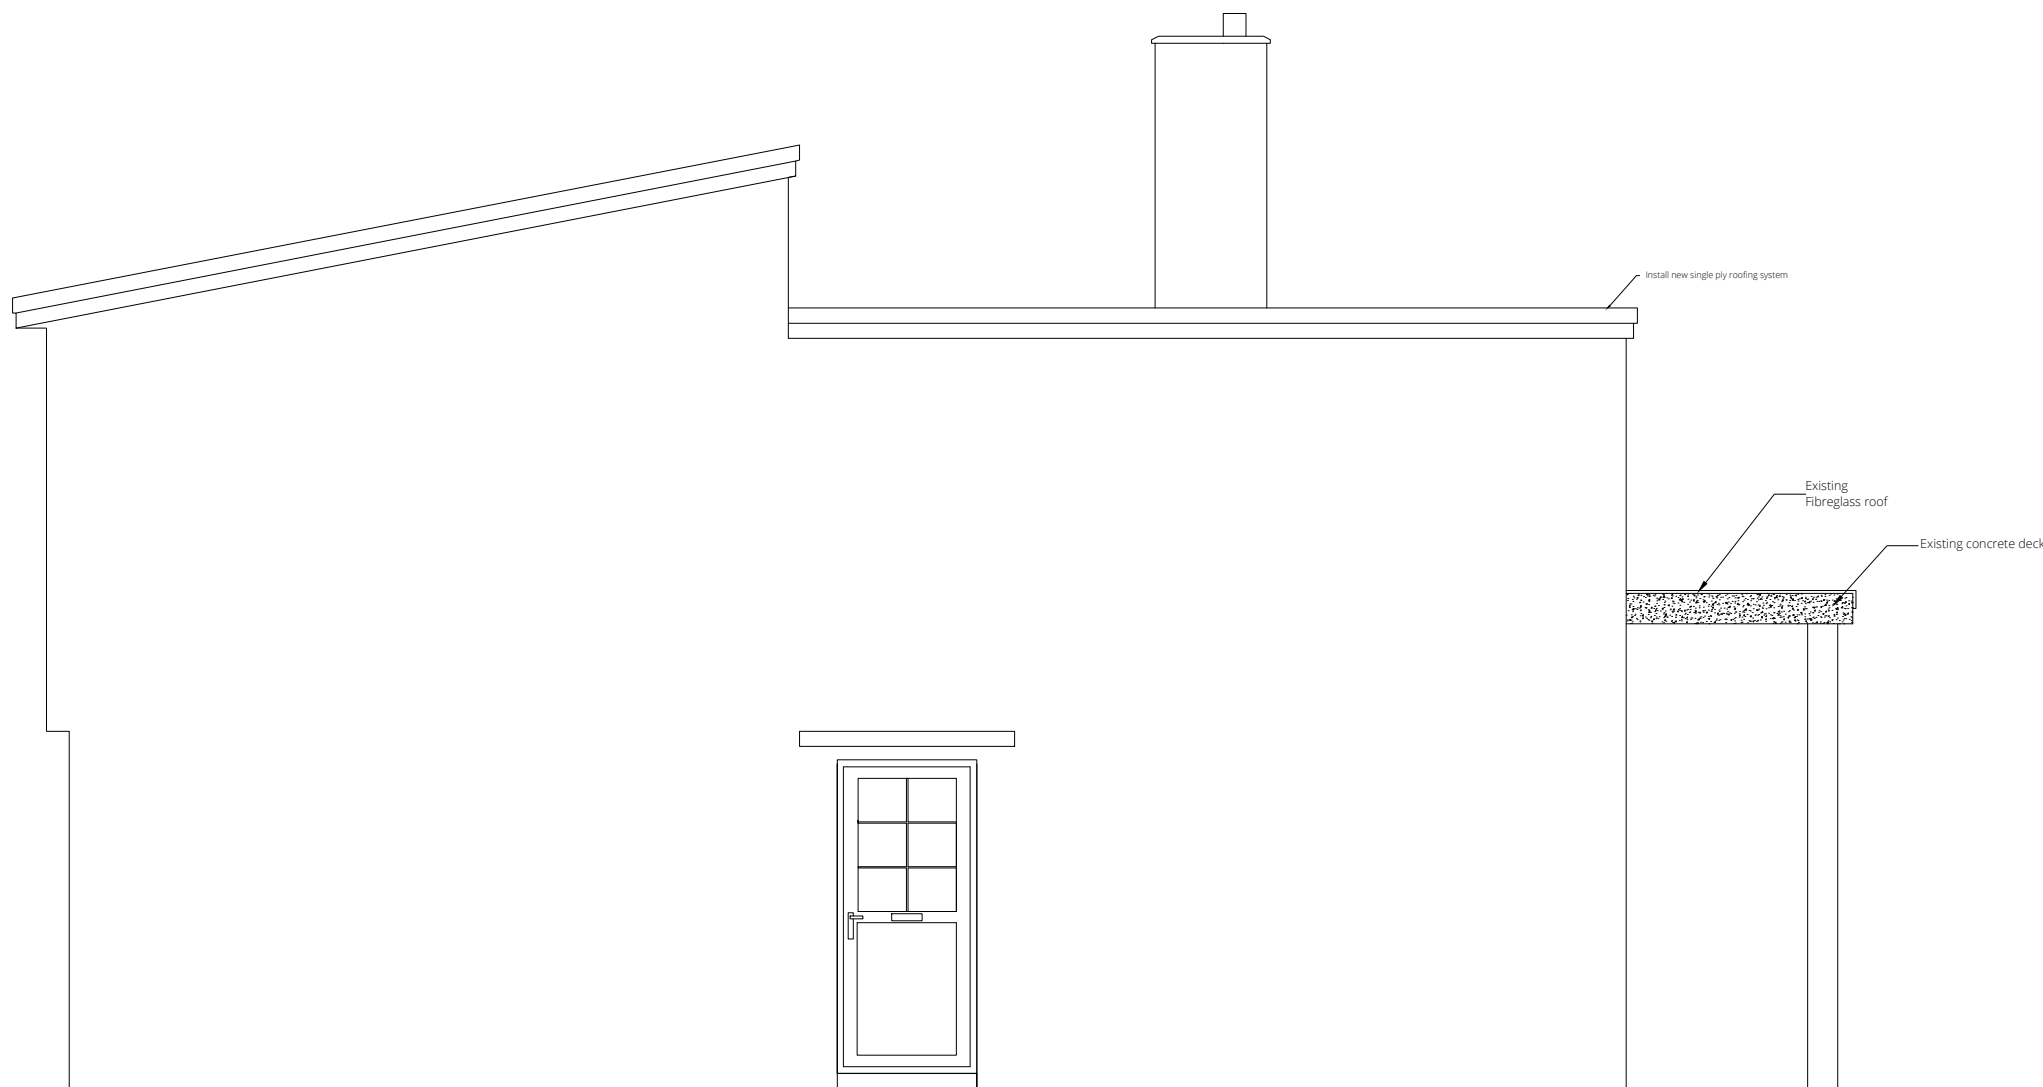

East Elevation

0 01.11.2016 Original

Revisions

Ward Williams Associates
Compass House
Truro Business Park
Threemilestone
Truro TR4 9LD
www.wwasurveyors.com
01872 272906



Existing Elevations

At
The Strand, St Marys, I.O.S

For
Isles of Scilly Council

Drawn:	LS	Checked:	DH
Scale:	1:50	Size:	A1
No:	15-3830BS-T02	Rev:	0

DO NOT SCALE: All dimensions to be checked on site and verified prior to commencing works / manufacture. Any discrepancies to be reported to Ward Williams Associates. This drawing is copyright and may not be reproduced in any form or by any means for any purpose without written permission of Ward William Associates.