
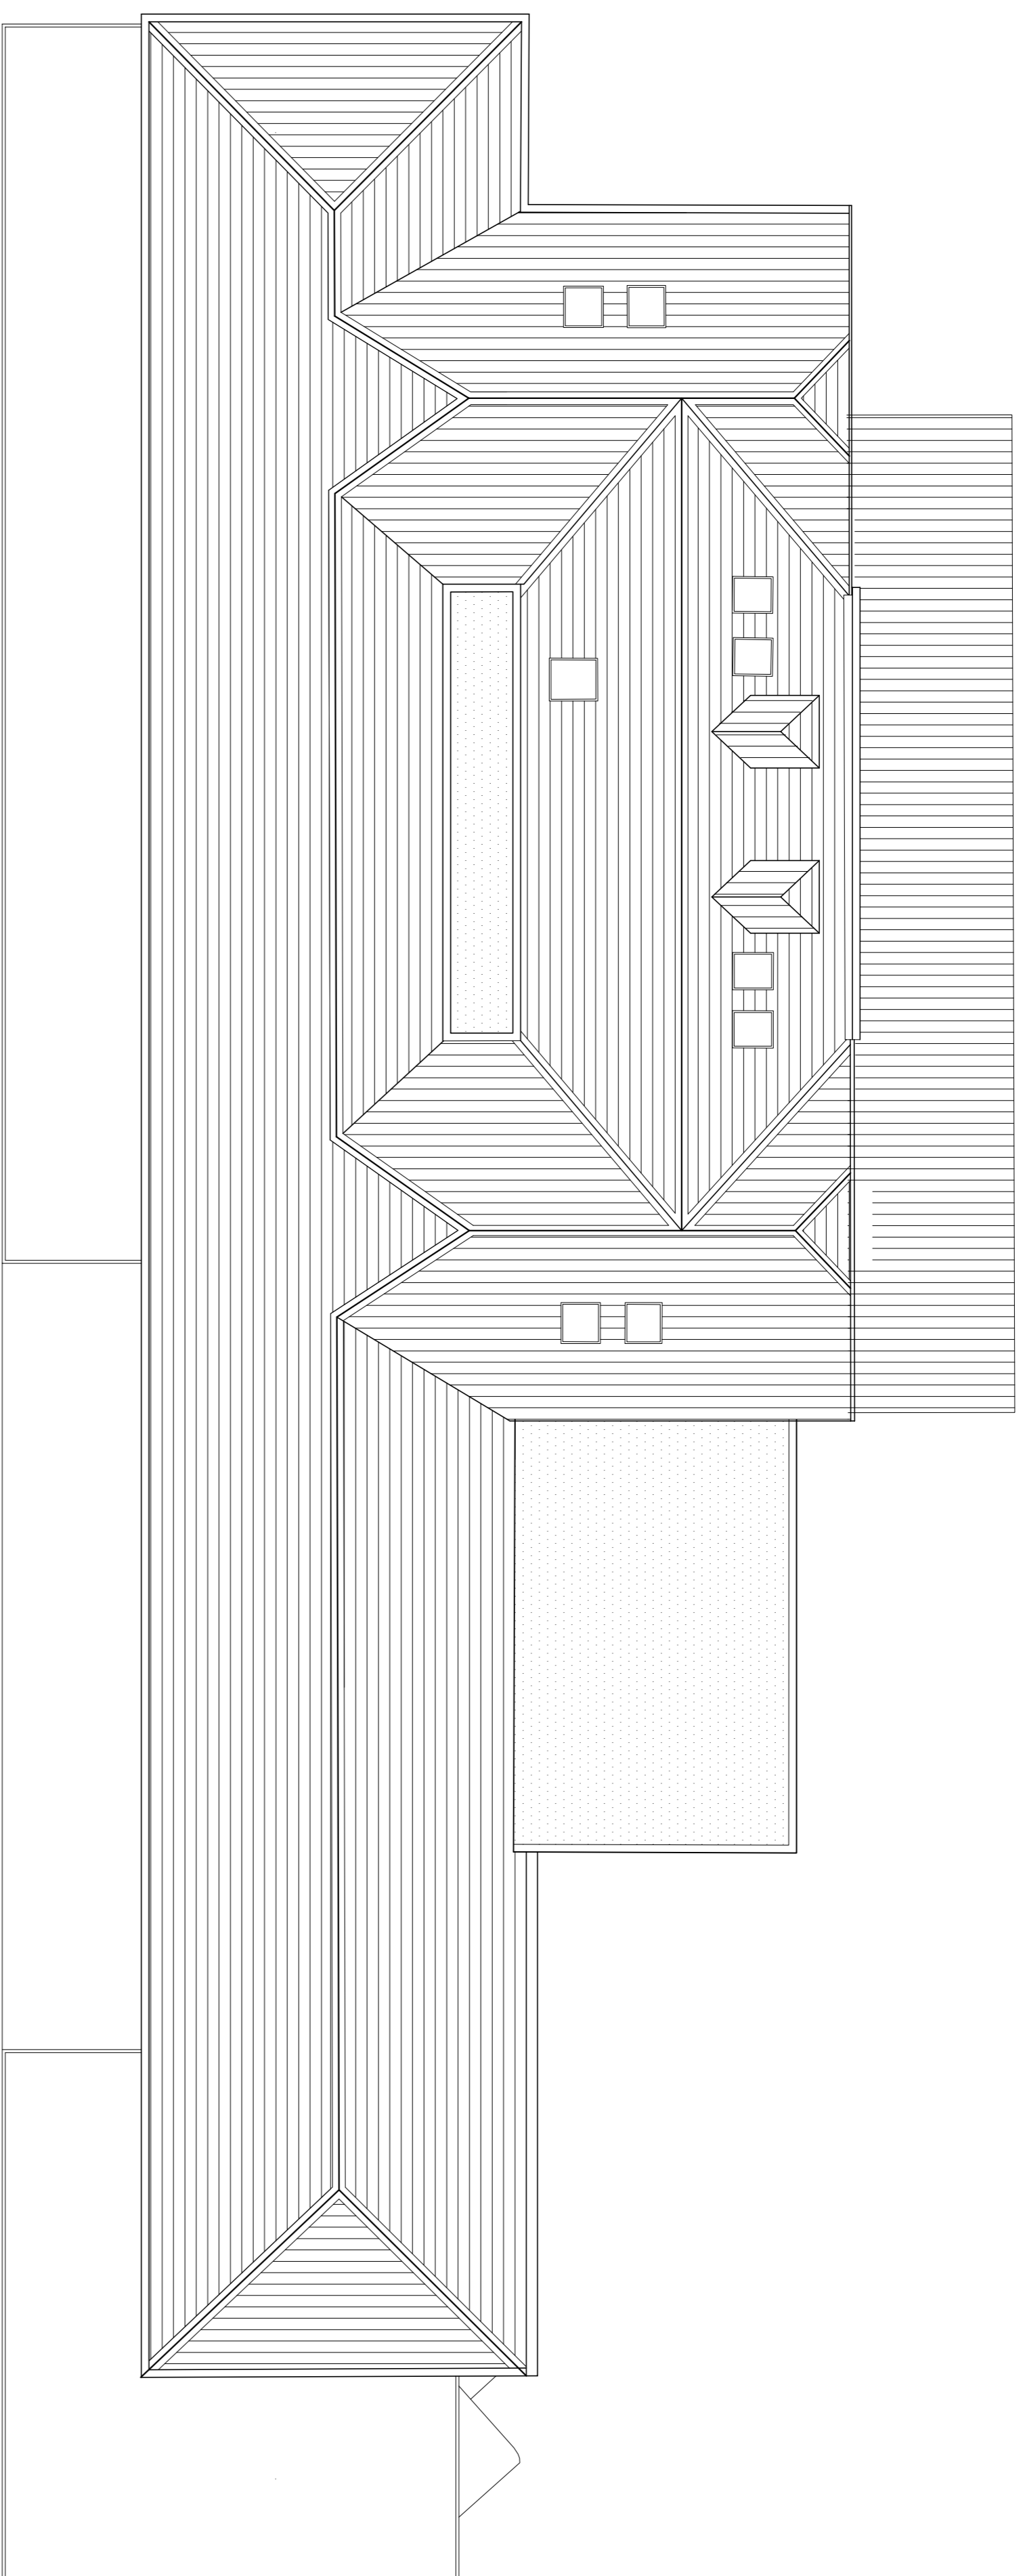


NOTES


Do not scale from this drawing unless for planning purposes. Figure dimensions only are to be used. All dimensions must be checked on site by the Contractor prior to the commencement of any fabrication or construction. In conjunction with specialist consultant drawings any discrepancy between drawings is to be brought to the attention of Smiths Gore prior to the commencement of any fabrication or building works. This drawing is for information only and may not be reproduced without their expressed permission.

REVISIONS


REV	NOTE / DRAWN BY	DATE
A	General revisions (08)	06.09.12

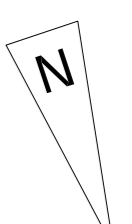

ROOF PLAN

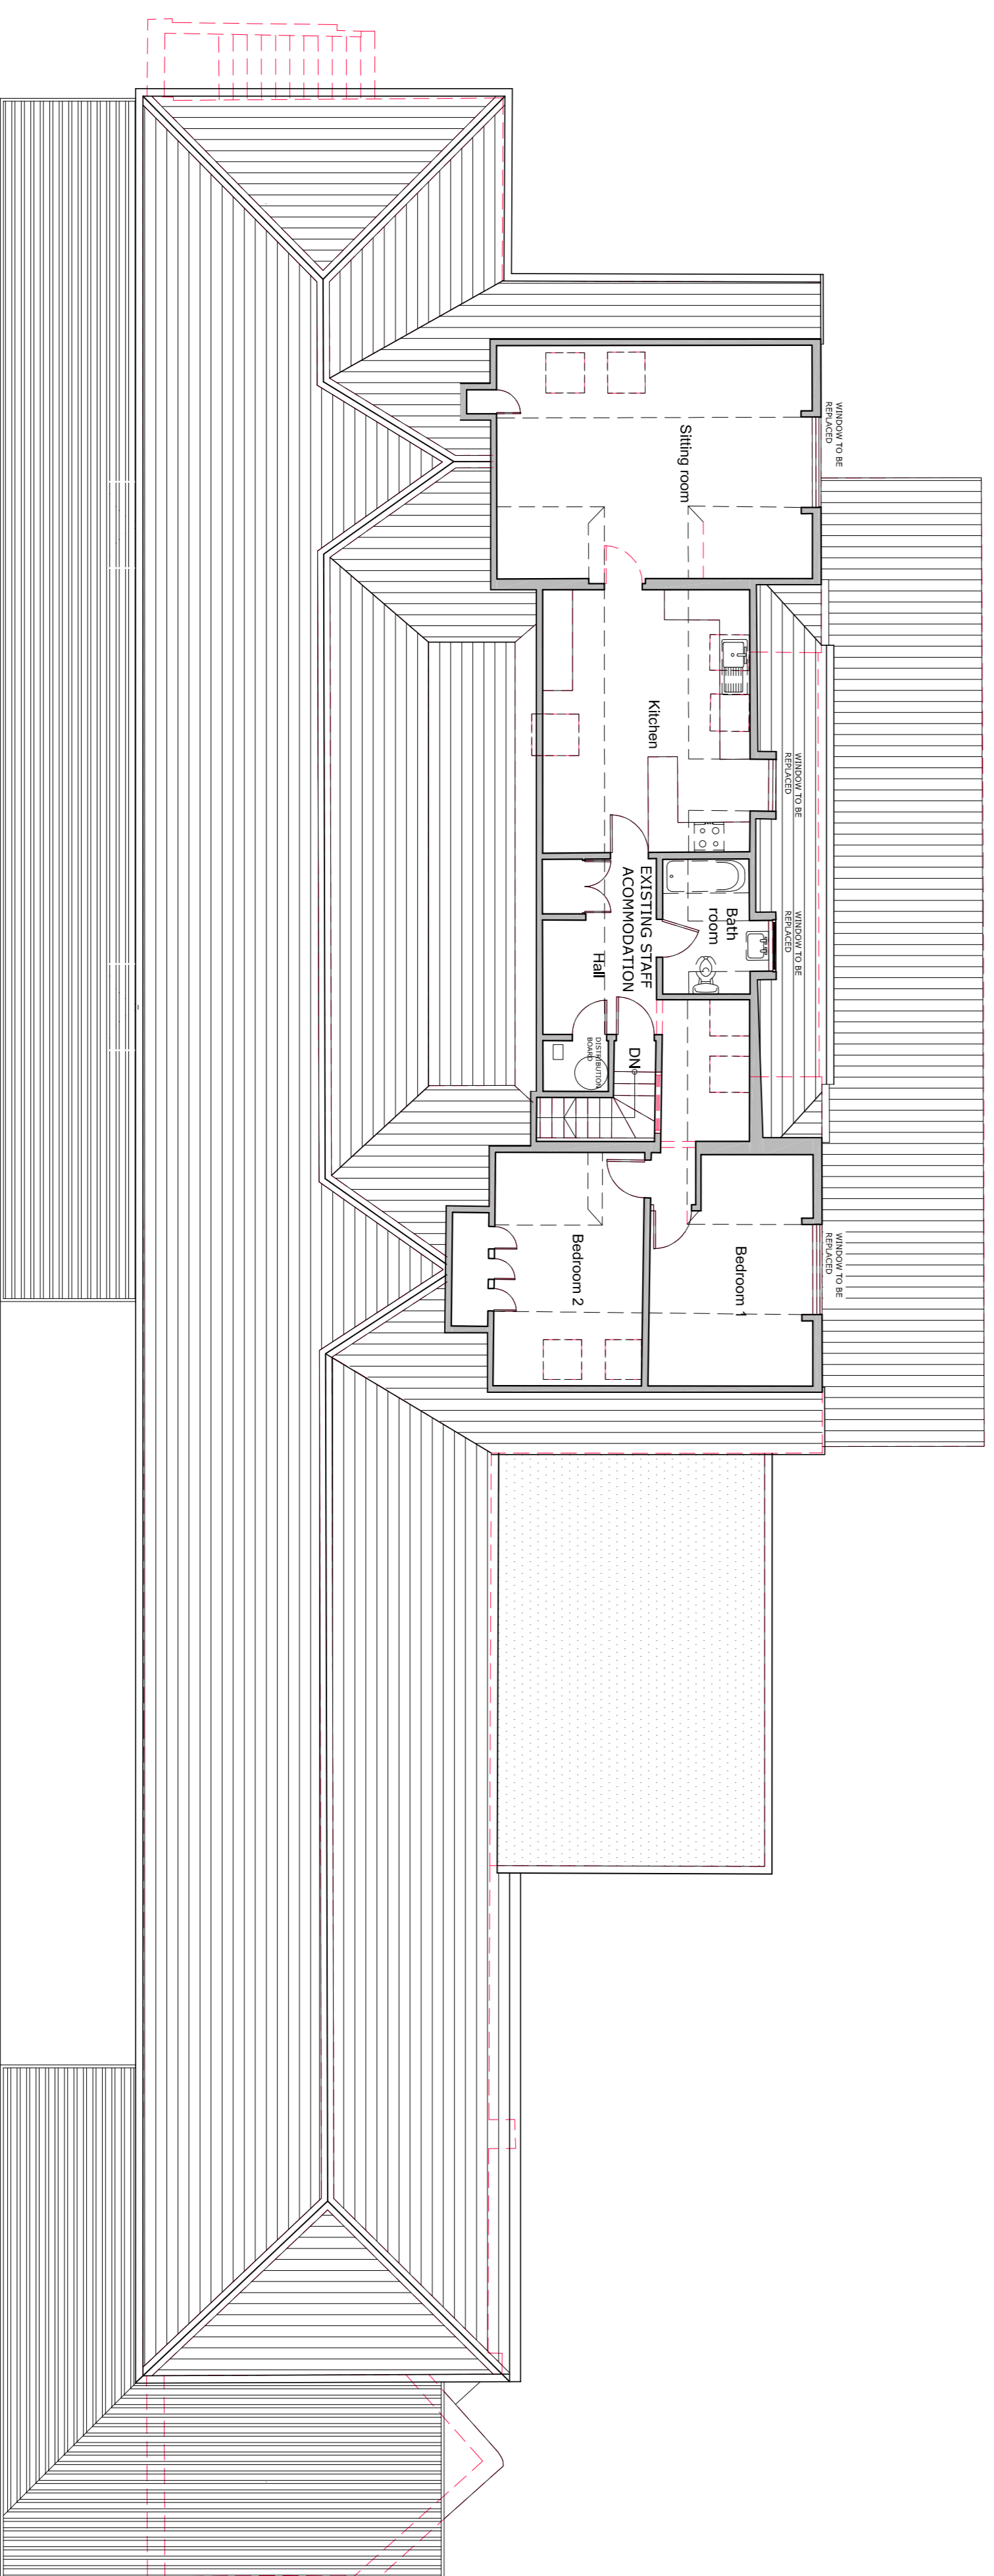

SECOND FLOOR PLAN

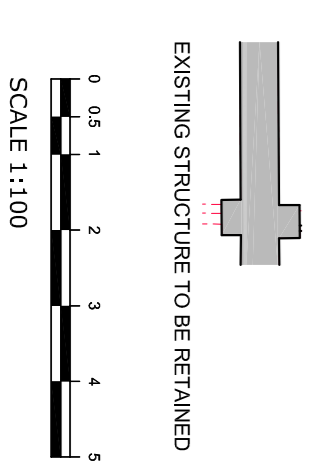

SCALE 1:100



Lennon Villa
Cornwall
PL20 9JL
T: 01872 22446
F: 01872 22206
e: lvs@smithsgore.co.uk

SMITHSGORE
smithsgore.co.uk

PROJECT TITLE
HARBOURSIDE BUILDINGS, THE QUAY
ST MARY'S, ISLES OF SCILLY

CLIENT
DUCHY OF CORNWALL

DRAWING TITLE

PROPOSED SECOND FLOOR & ROOF PLANS

SCALE	PAPER SIZE	DRAWING NUMBER	REVISION
1:100	@A1	1033269/03	A

DRAWING STATUS
PLANNING APPLICATION

DRAWN BY	CHECKED BY	DATE
PWO/JH	PWO/JH	APR 12