
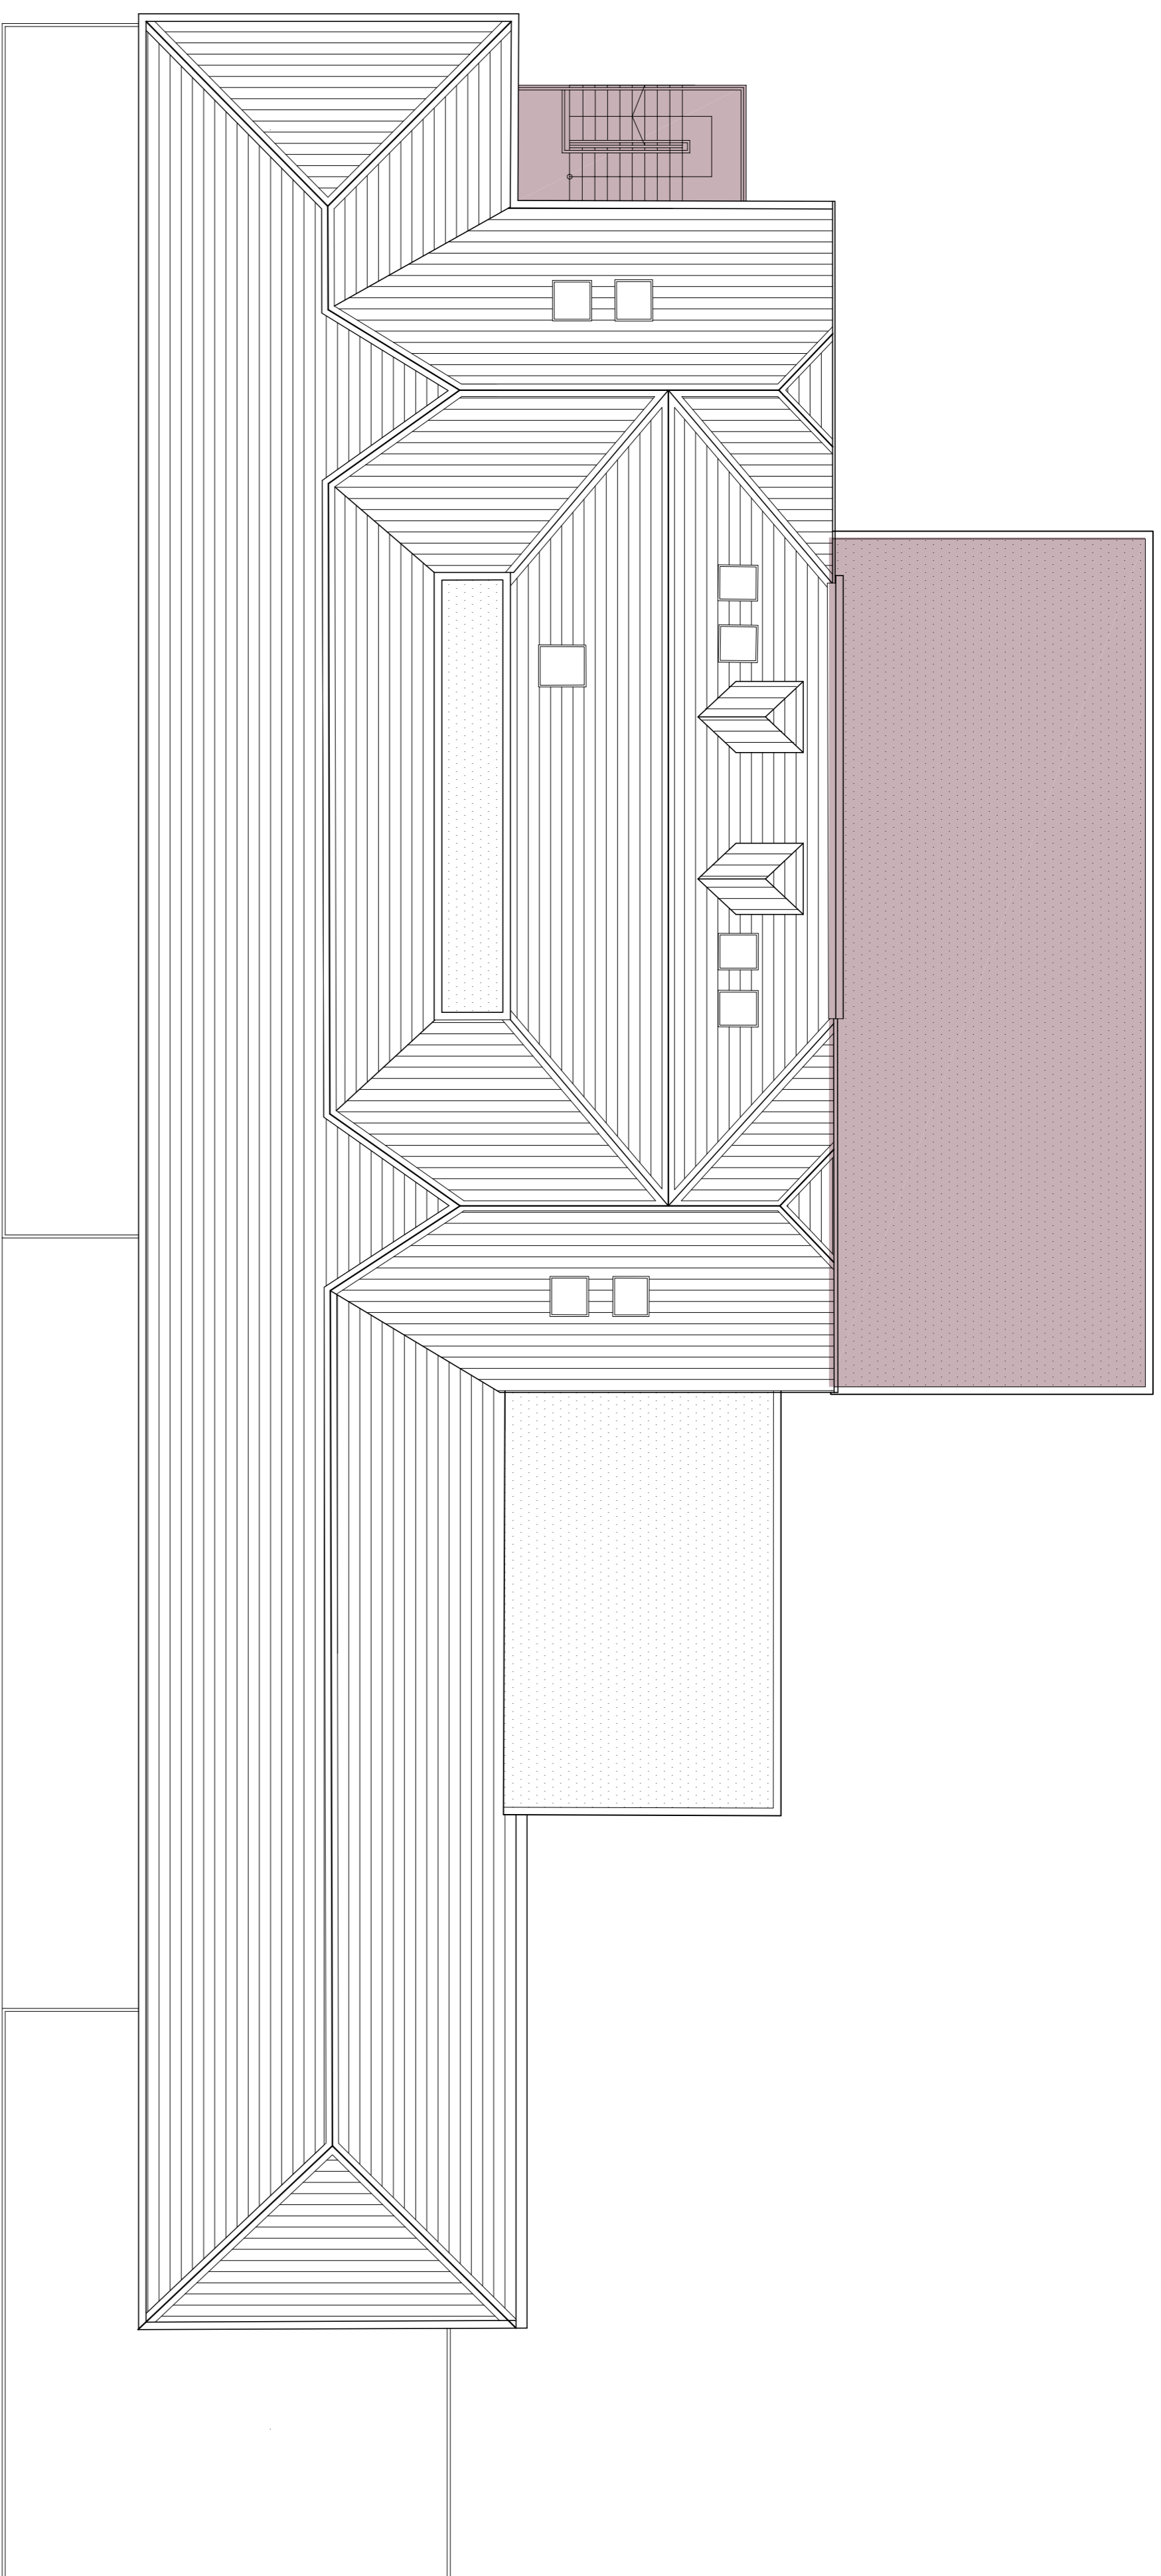


NOTES


Do not scale from this drawing unless for planning purposes. Figure dimensions only are to be used. All dimensions must be checked on site by the Contractor prior to the commencement of any fabrication or erection of steelwork. In consultation with specialist consultant drawings any discrepancy between drawings is to be brought to the attention of Smiths Gore prior to the commencement of any fabrication or building works. This drawing is for information only and may not be reproduced without their expressed permission.

REVISIONS


REV NOTE / DRAWN BY DATE

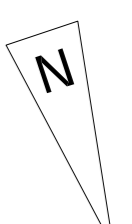


ROOF PLAN

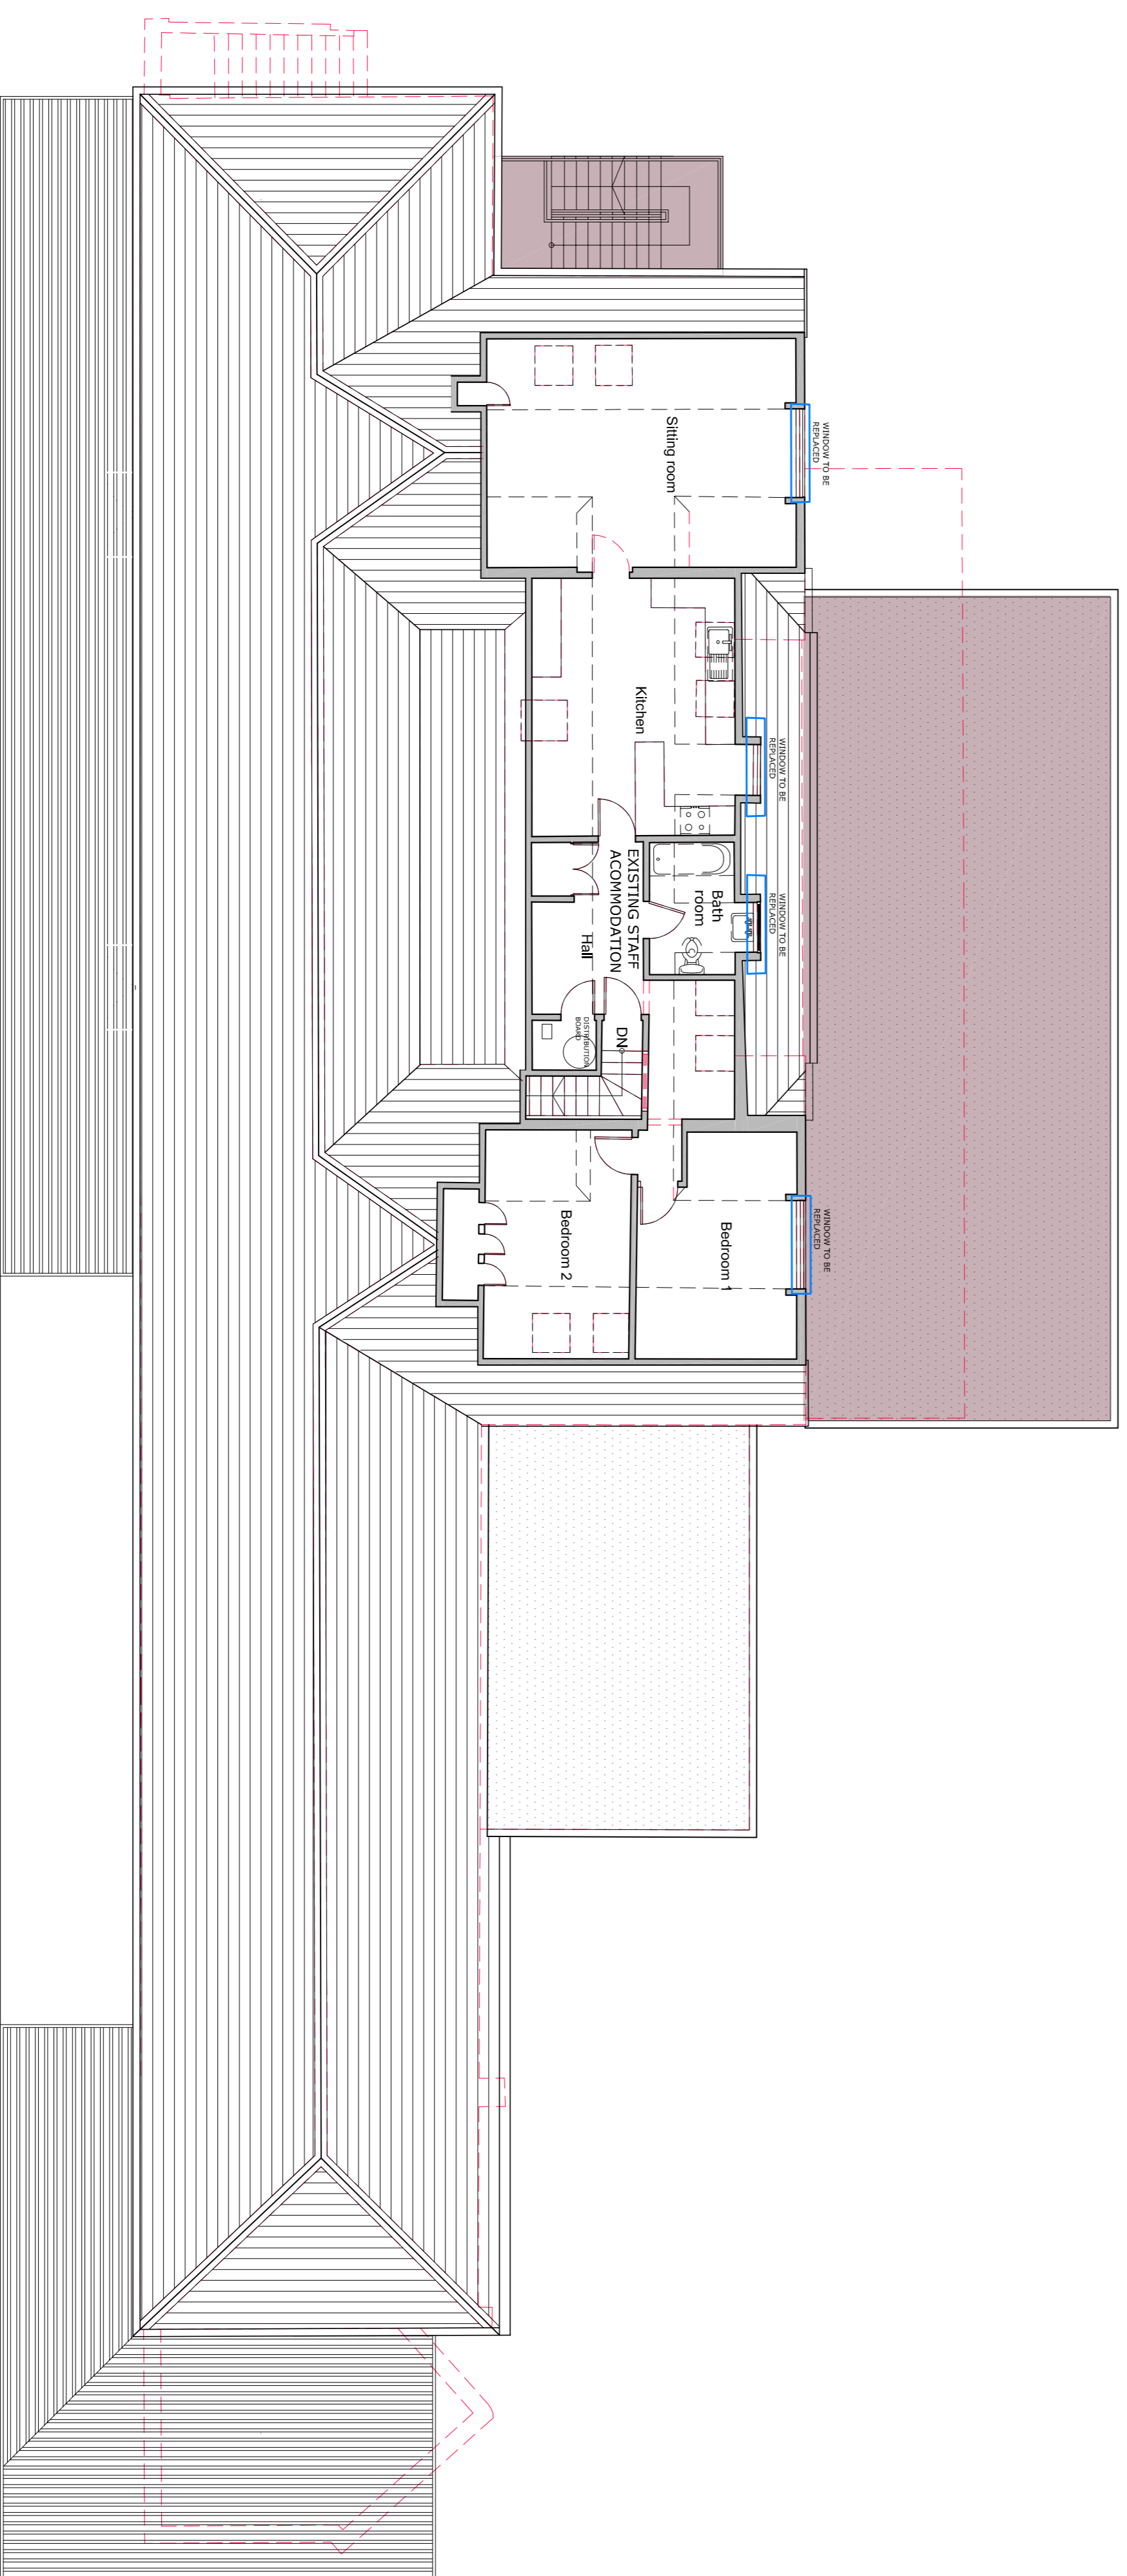


SECOND FLOOR PLAN

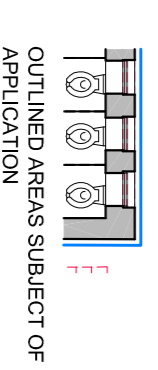

OUTLINED AREAS SUBJECT OF APPLICATION

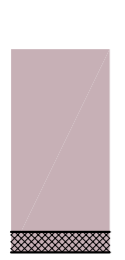

SHADDED AREAS SUBJECT OF SEPARATE APPLICATION BY OTHERS

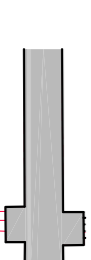

EXISTING STRUCTURE TO BE RETAINED



SMITHSGORE
smithsgore.co.uk

PROJECT TITLE
HARBOURSIDE BUILDINGS, THE QUAY
ST MARY'S, ISLES OF SCILLY

CLIENT
DUCHY OF CORNWALL

DRAWING TITLE
PROPOSED SECOND FLOOR & ROOF PLANS

SCALE 1:100
PAPER SIZE @A1
DRAWING NUMBER 1033269/23
REVISION

DRAWING STATUS
INFORMATION
DRAWN BY PWO/JH
CHECKED BY DB
DATE APR 12



Lennon Villa
Cornwall
PL20 9AA
T: 01872 22446
F: 01872 22206
e: l@smithsgore.co.uk