




Do not scale from this drawing unless for planning purposes. Figures are approximate and should not be used for construction. The Contractor shall be responsible for checking the accuracy of the building works. Where applicable, dimensions and details are to be read in conjunction with specialist contractor drawings and details prior to the commencement of any fabrication or building works. This drawing is the property of Smiths Gore and may not be reproduced without their expressed permission.

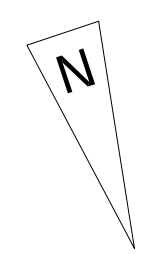


REV	NOTE / DRAWN BY	DATE
A	Client Revisions (DH)	29.07.13

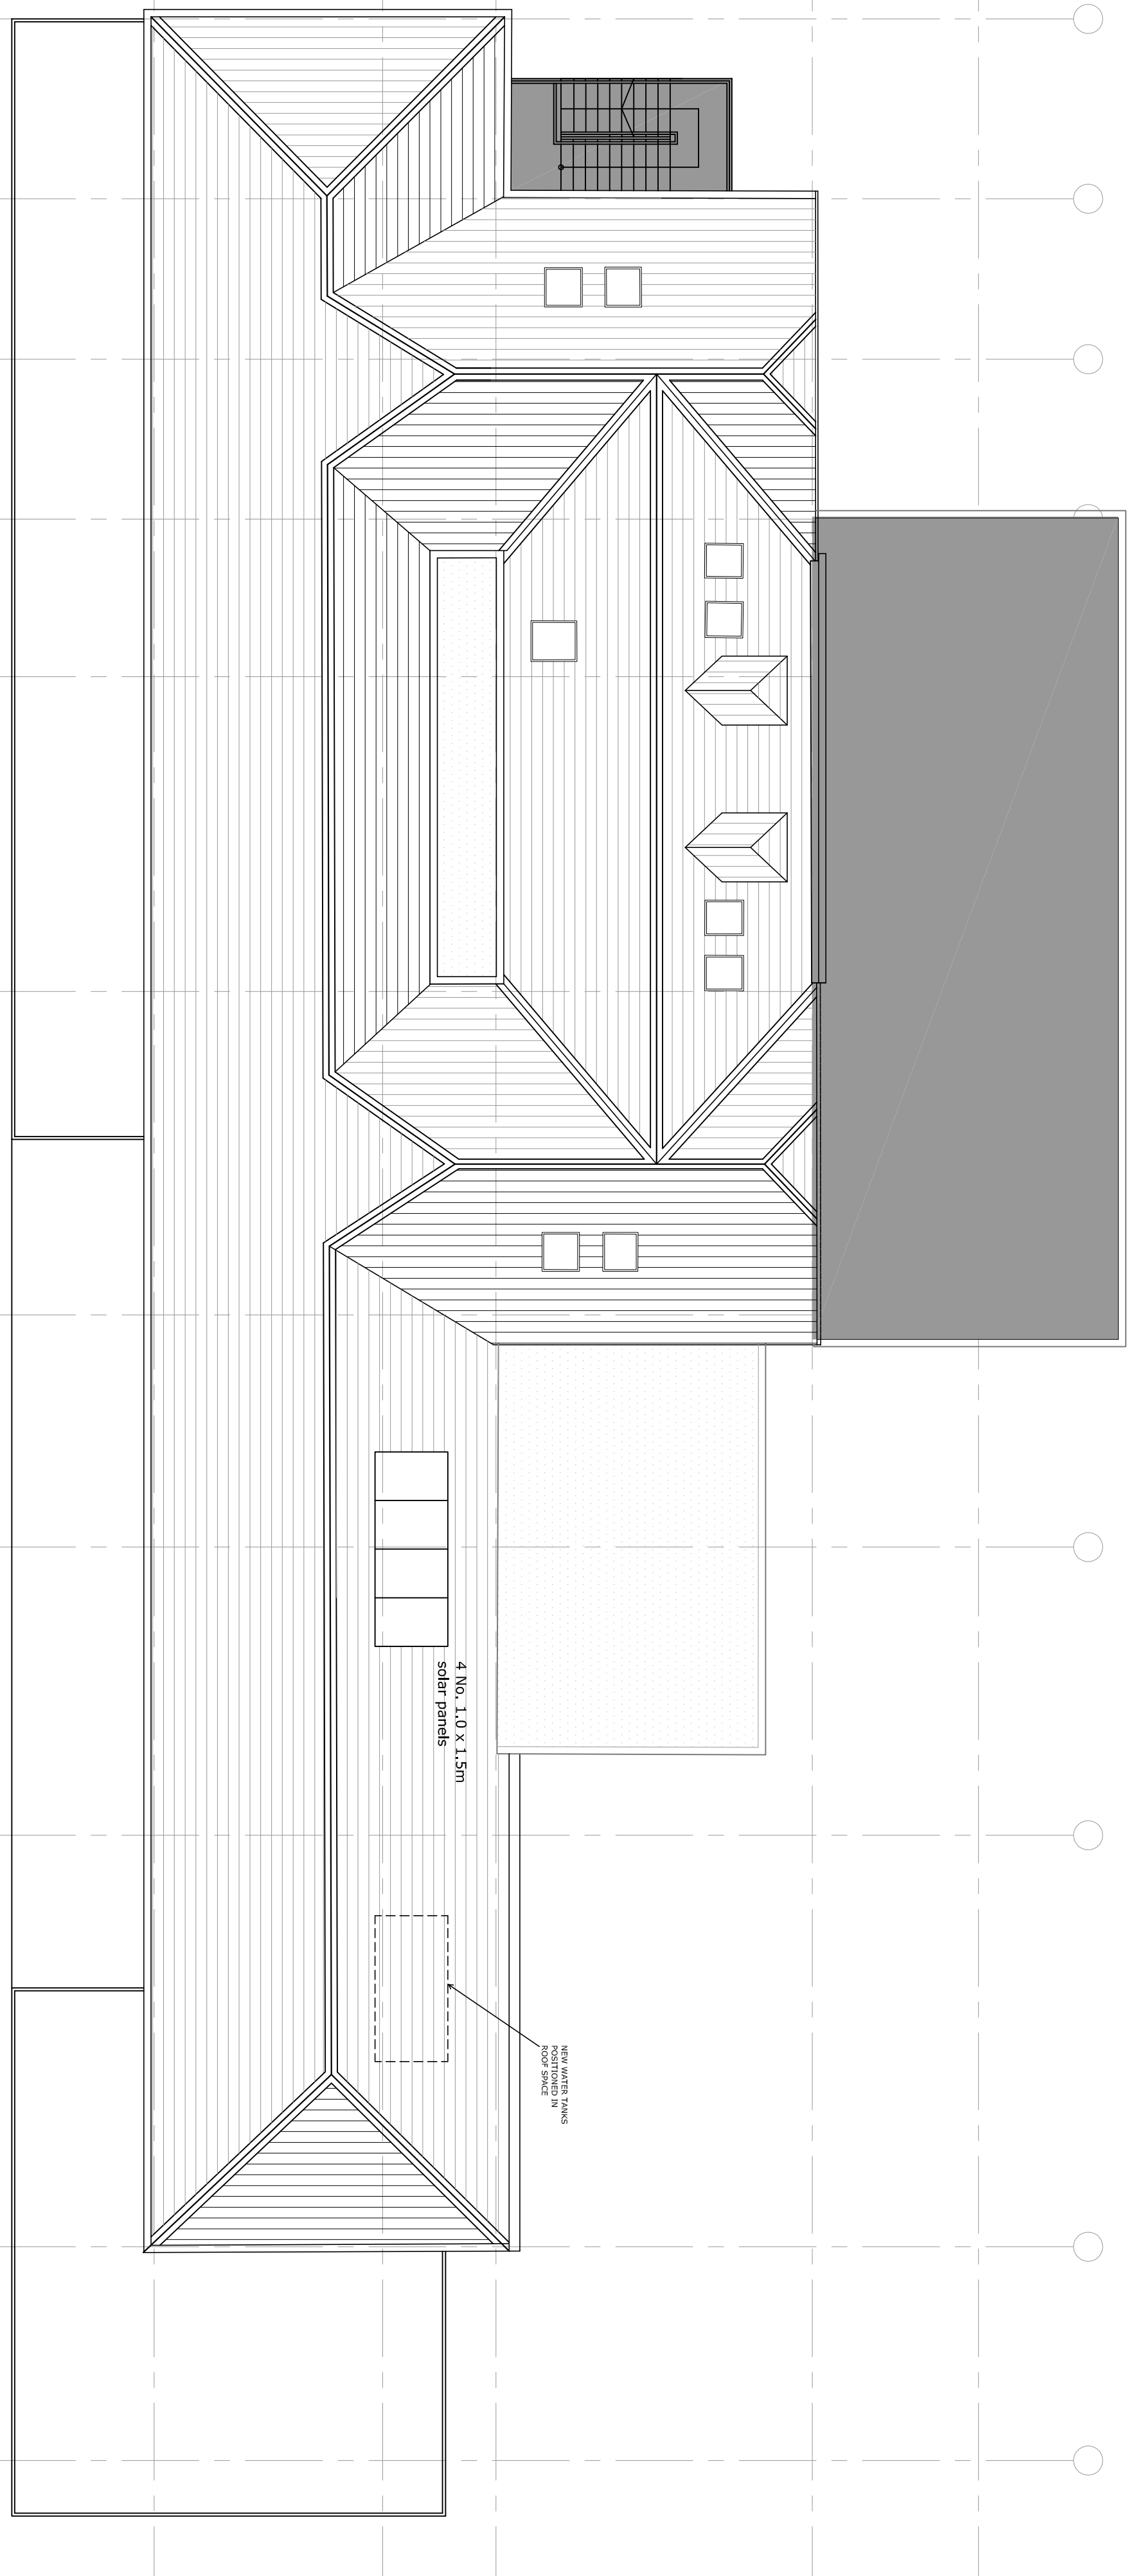


ROOF PLAN

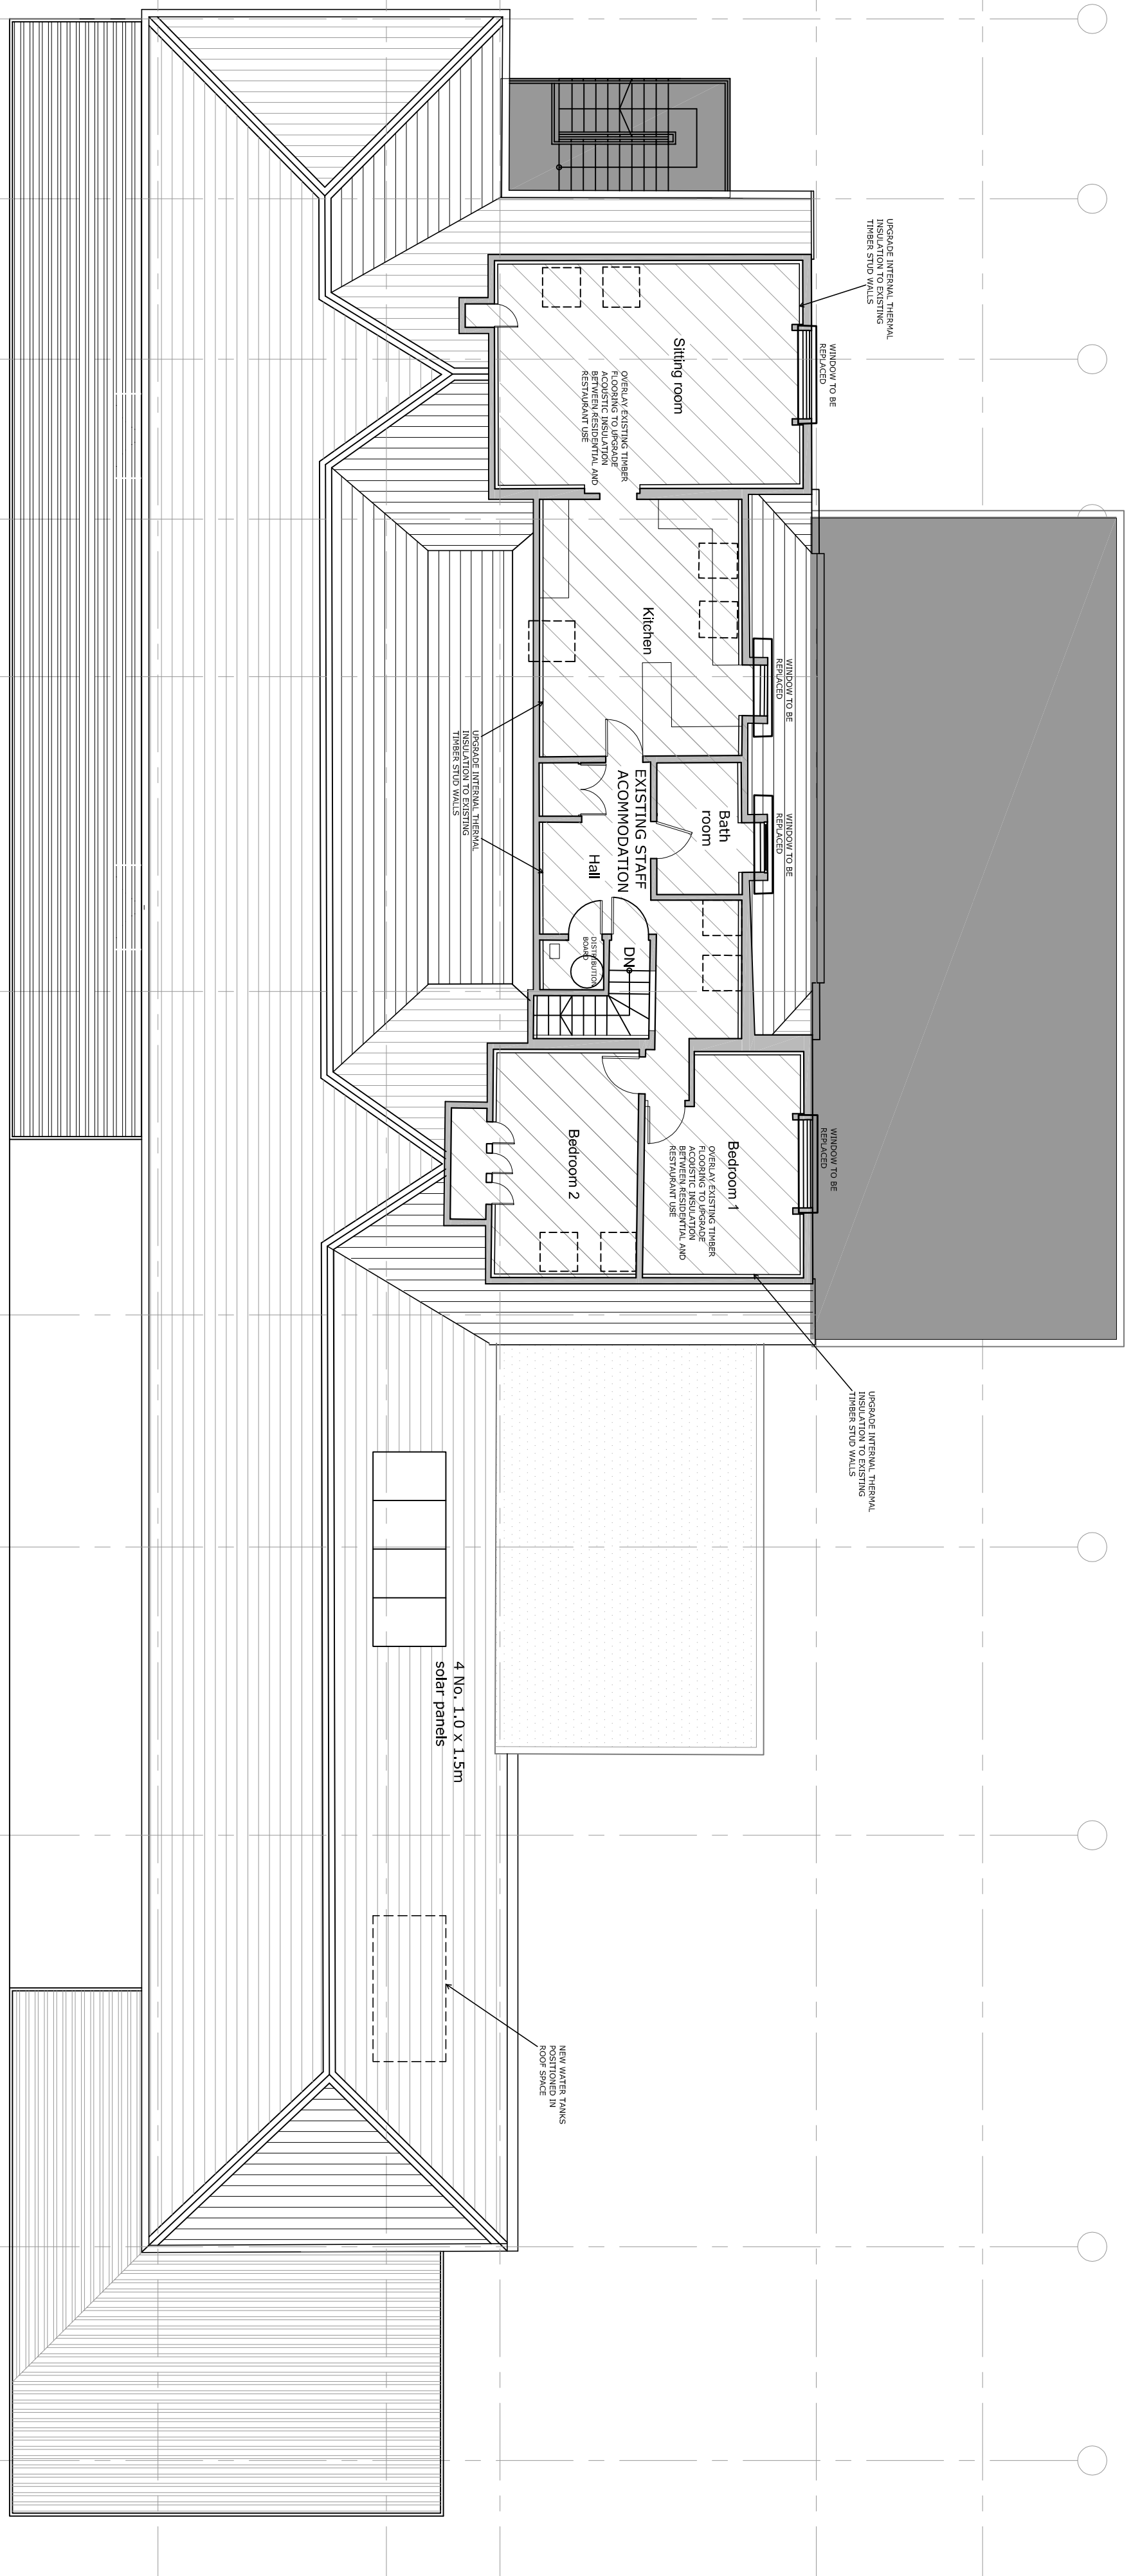

SECOND FLOOR PLAN

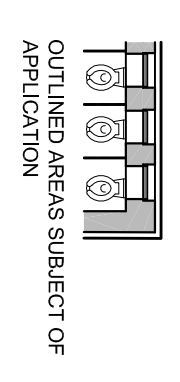

OUTLINED AREAS SUBJECT OF APPLICATION
 SHADED AREAS SUBJECT OF SEPARATE APPLICATION BY OTHERS
 EXISTING STRUCTURE TO BE RETAINED

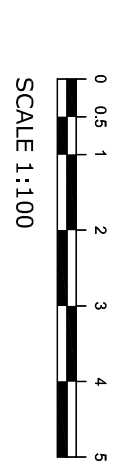

PROJECT TITLE
 HARBOURSIDE BUILDINGS, THE QUAY
 ST MARY'S, ISLES OF SCILLY

CLIENT
 DUCHY OF CORNWALL

DRAWING TITLE
 PROPOSED SECOND FLOOR & ROOF PLANS

SCALE	PAPER SIZE	DRAWING NUMBER	REVISION
1:100	@A1	1033268/23	A
DRAWING STATUS			
PLANNING			
DRAWN BY	CHECKED BY	DATE	
PWO/JH	PWO/JH	APR 12	

