

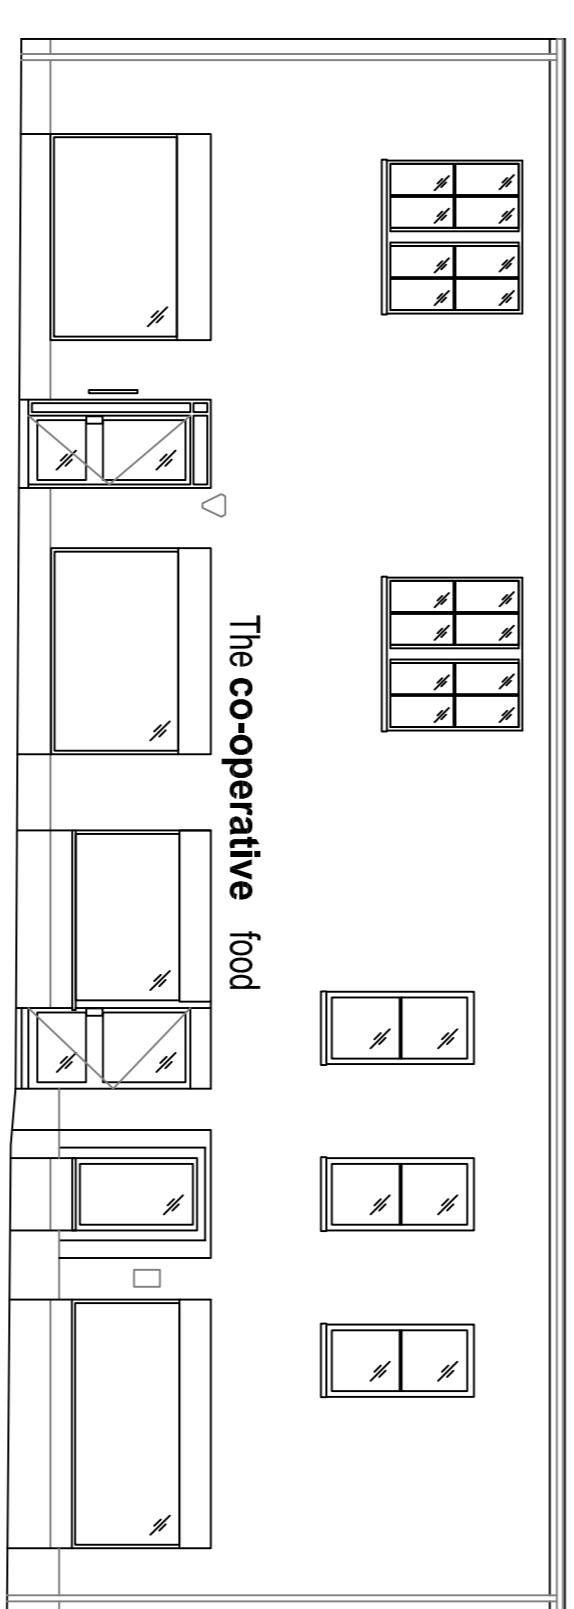


Ground floor plan

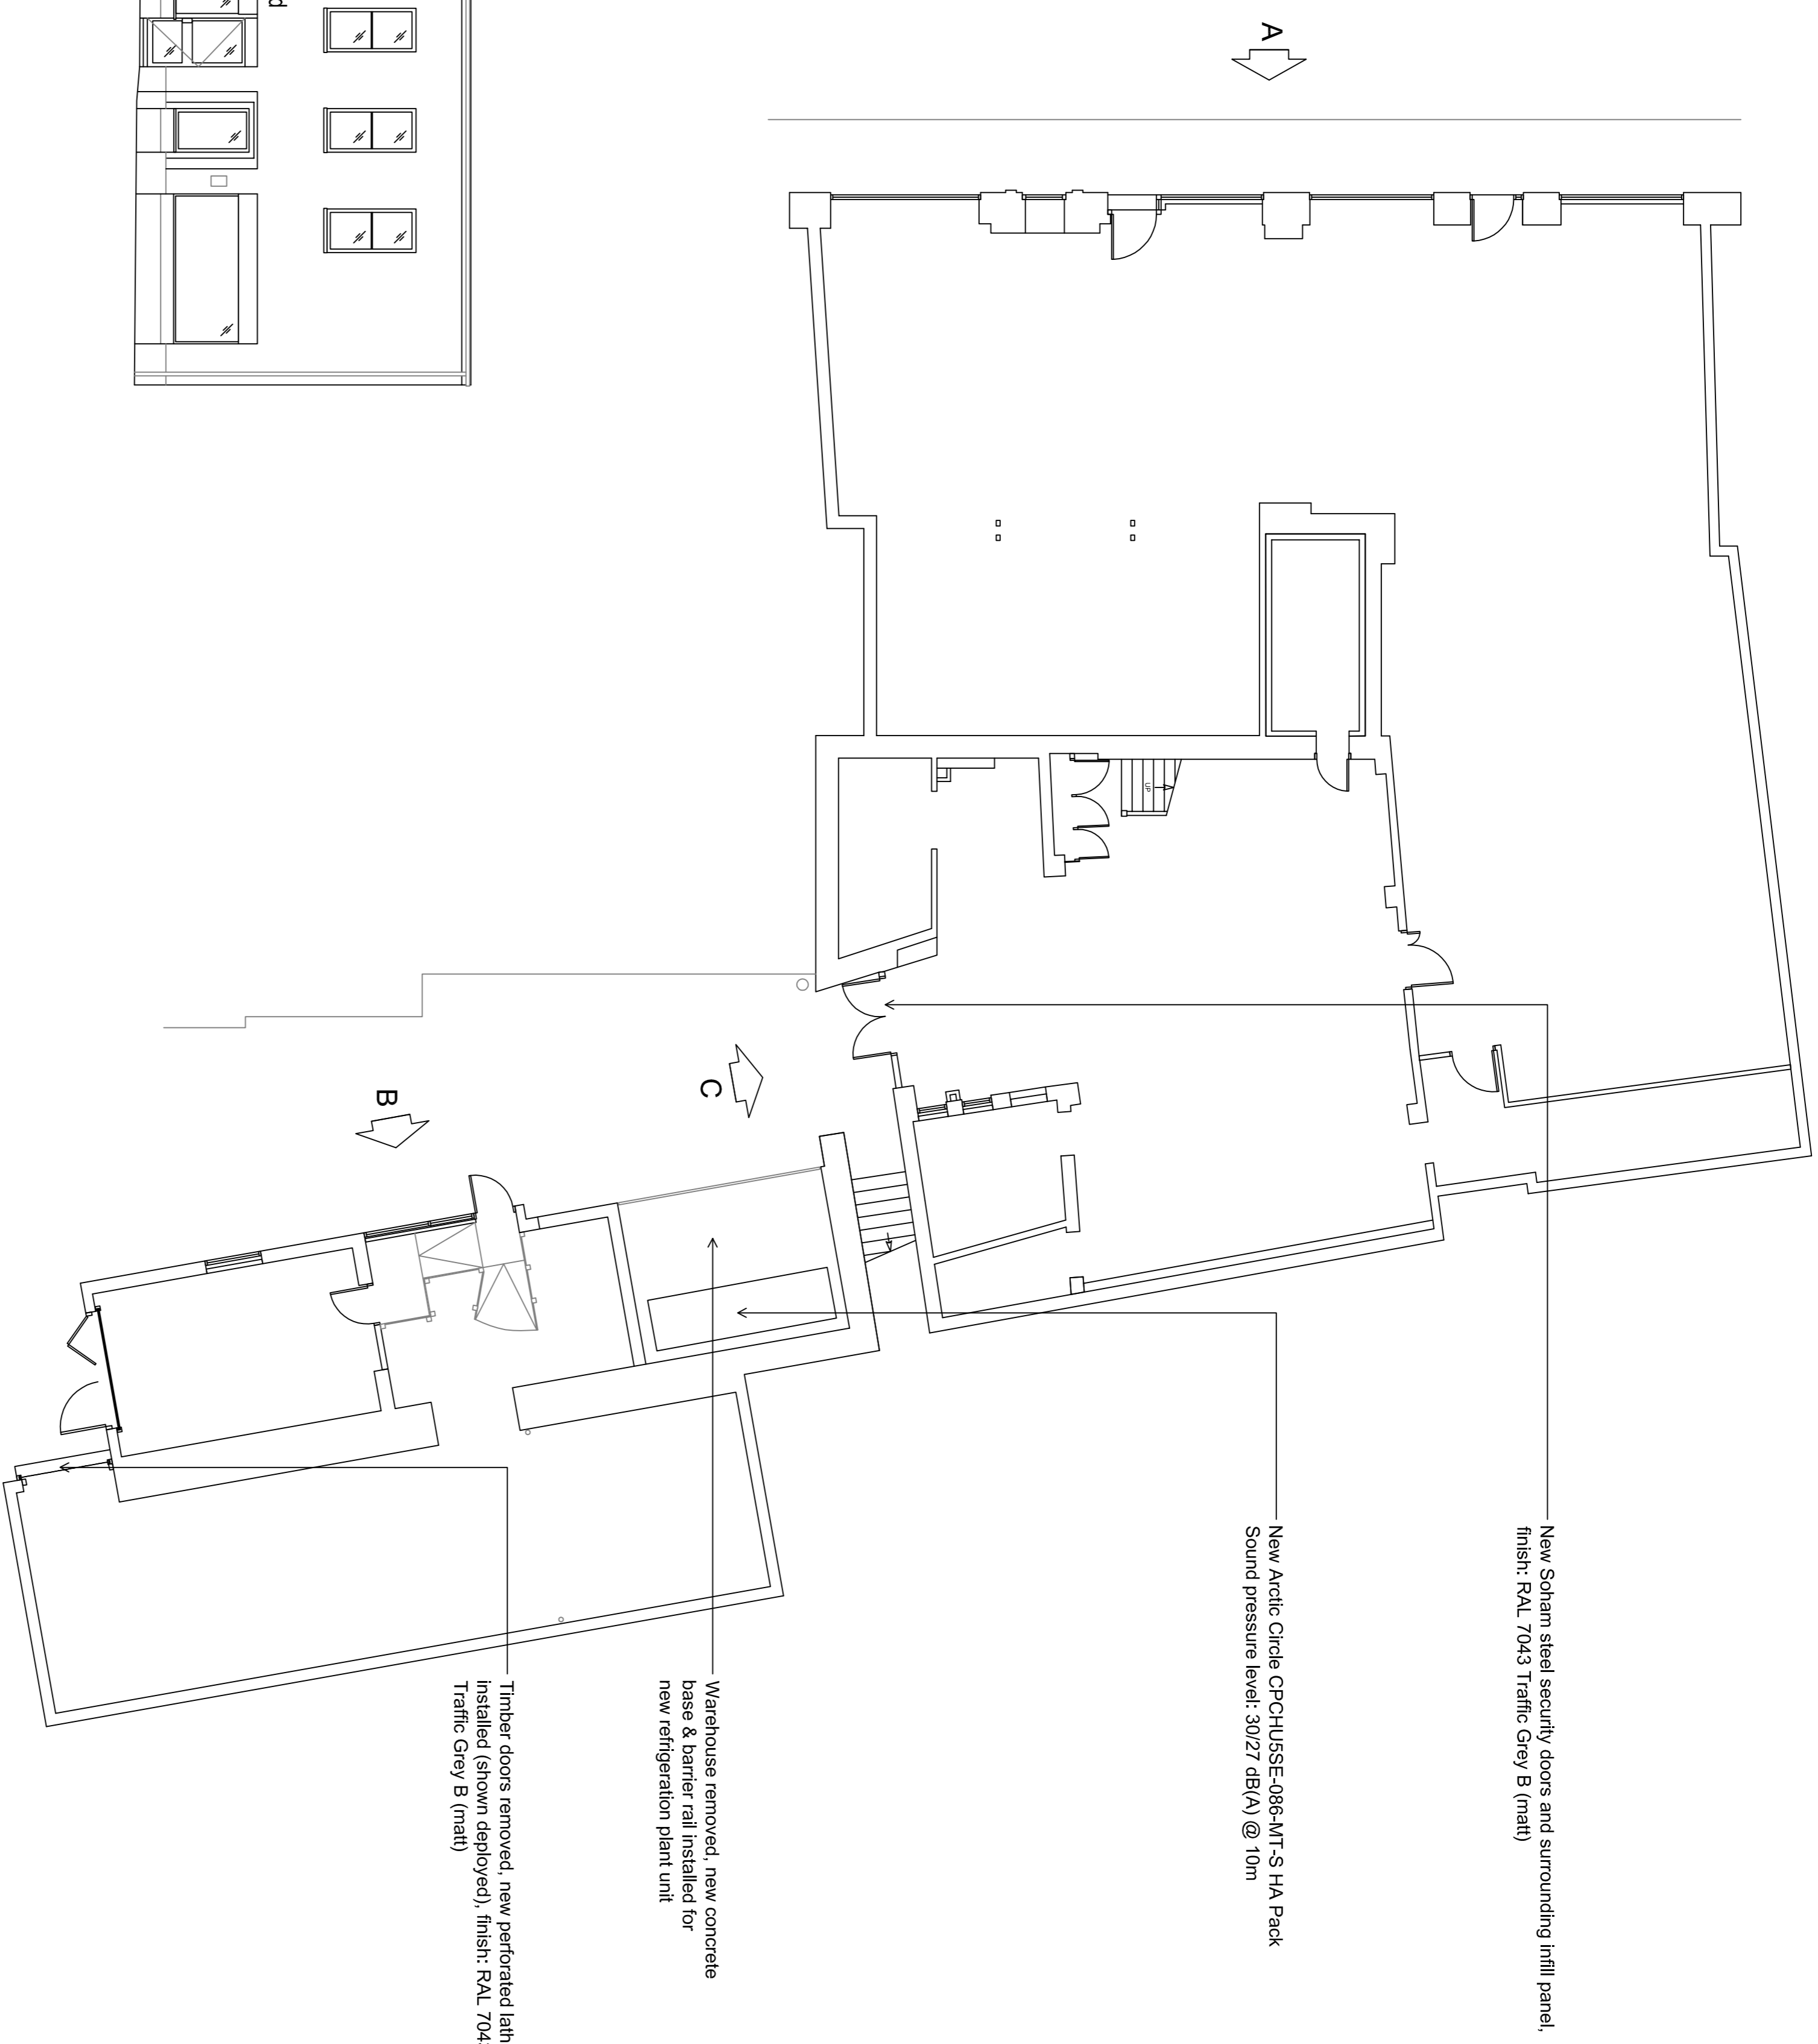

Elevation A (as existing)

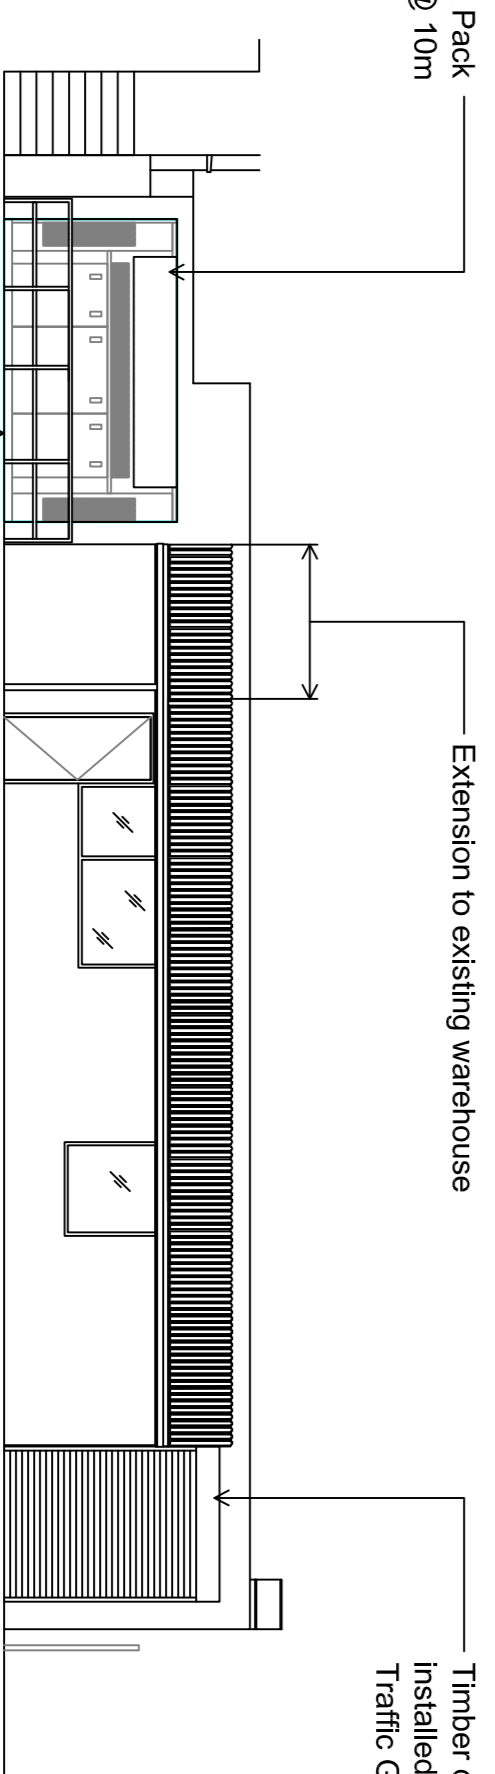


New Arctic Circle CPCHUSSE-086-MT-S HA Pack
Sound pressure level: 30/27 dB(A) @ 10m

Extension to existing warehouse

Timber doors removed, new solid lath roller shutter
installed (shown deployed), finish: RAL 7043
Traffic Grey B (mat)


Elevation B

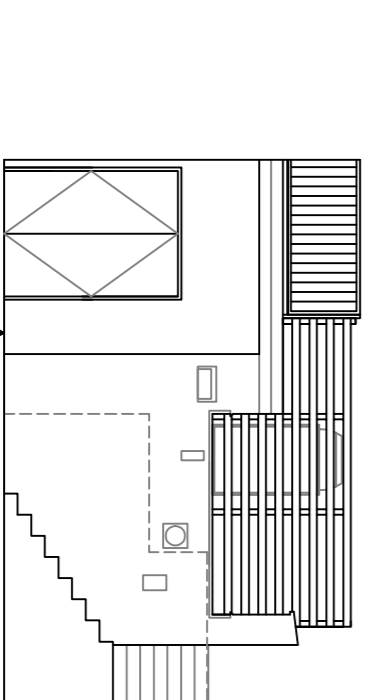

New Soham steel security doors
and surrounding infill panel,
finish: RAL 7043 Traffic Grey B (mat)

Elevation C

PROPOSED DETAILS

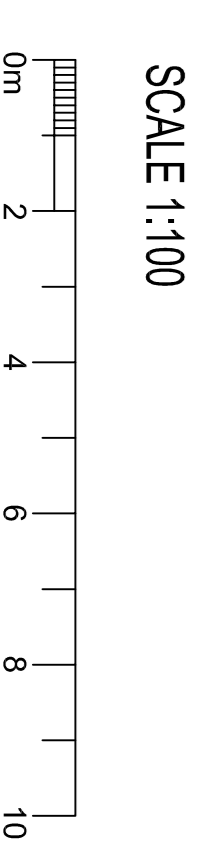

© THE CONTENTS OF THIS DRAWING REMAIN THE SOLE PROPERTY OF WELLSFIELD ASSOCIATES AND MUST NOT BE COPIED OR REPRODUCED WITHOUT PRIOR PERMISSION.
FULL SURVEY NOT CARRIED OUT. DRAWING PRODUCED USING INFORMATION SUPPLIED BY THE CLIENT

Wellsfield Associates

80, High Street,
Faversham,
SS7 2PB
Tel: 01702 551123
Fax: 01702 558530
mail@wellsfieldassociates.co.uk

project
Co-op Store
4 Hugh Street,
St Marys
Isles of Scilly
TR21 0LL.

PROPOSED DETAILS

date **July '15** drawn **DAR**

scale **1:100@A1** drg no. **2897.03**