

ANNEXE PLAN KEY:


- A - Entrance
- B - Lobby
- C - Bedroom
- D - Shower room (top-lit)
- E - Storage
- F - Living

- G - Terrace
- H - Existing boundary hedge - no change

Red dashed line - Indicates position of existing building

BOUNDARY HEDGES NOTE:

No existing hedges to adjacent properties to be altered.

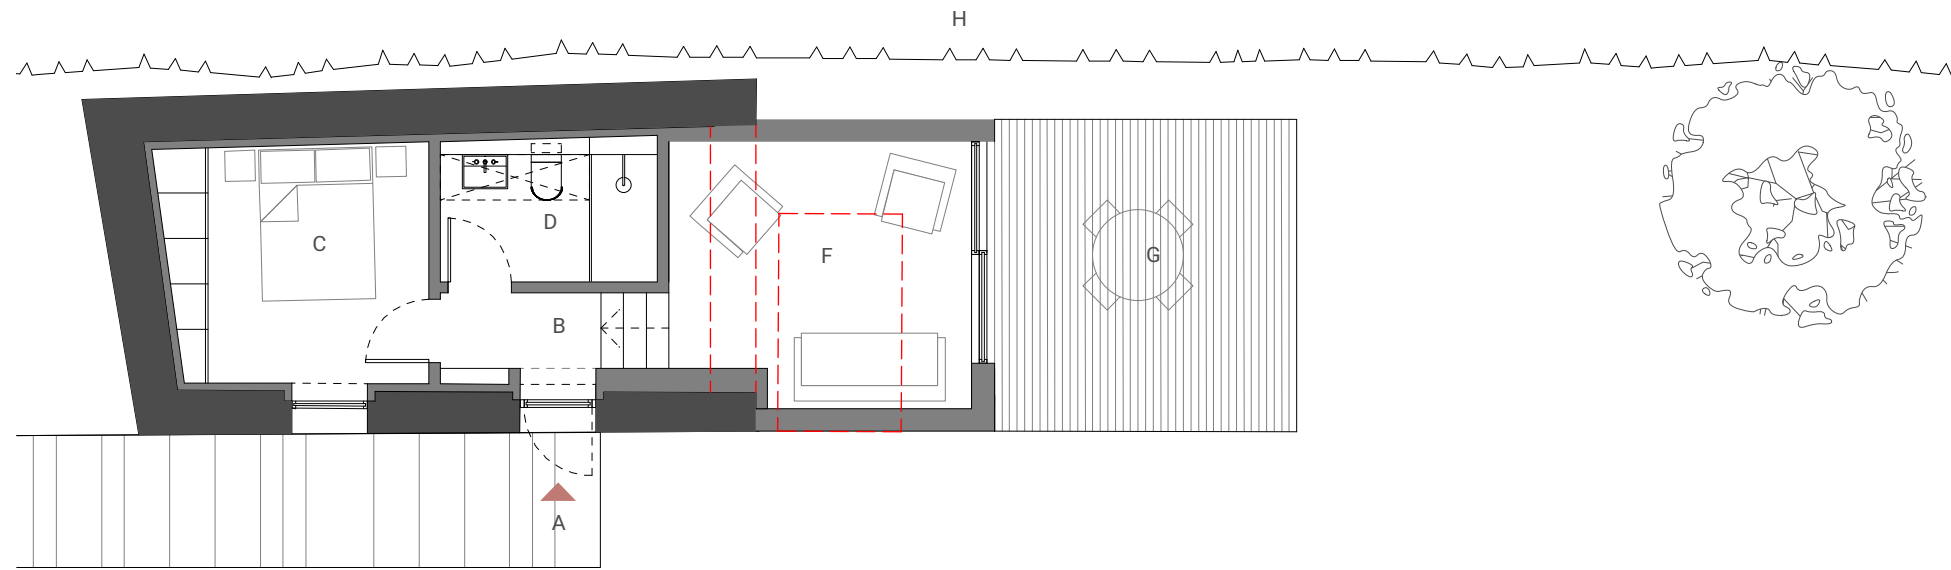


North:



Revision: Date: Item:  
 A 14.05.19 Extension area reduced.

Scale:

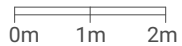

Skye  
 Fàs, Sabhal Mòr Ostaig  
 Sleat, Isle of Skye  
 IV44 8RQ  
 +44 (0)1471 833 300

Glasgow  
 Unit 4, Building 5,  
 Templeton Business Centre  
 62 Templeton Street  
 Glasgow, G40 1DA  
 +44(0)141 550 1401

dualchas.com  
 info@dualchas.com

DRAWING SET  
 REVISED PLANNING DRAFT

DRAWING TITLE  
 ANNEXE: GROUND FLOOR PLAN

DRAWING NUMBER  
 805\_211\_revA

SCALE  
 1:100 @ A3

CLIENT  
 805\_LOWTH

DRAWN BY  
 RF

DATE  
 21/12/2018