


WORKSHOP PLAN KEY:

- A - Access from garden + Cottage
- B - Sunken courtyard
- C - Entrance
- D - Store
- E - Workshop
- F - Existing boundary hedge - no change
- G - Access to shore
- H - Shore Road

Red dashed line - Indicates location of existing workshop

BOUNDARY HEDGES NOTE:


No existing hedges to adjacent properties to be altered.

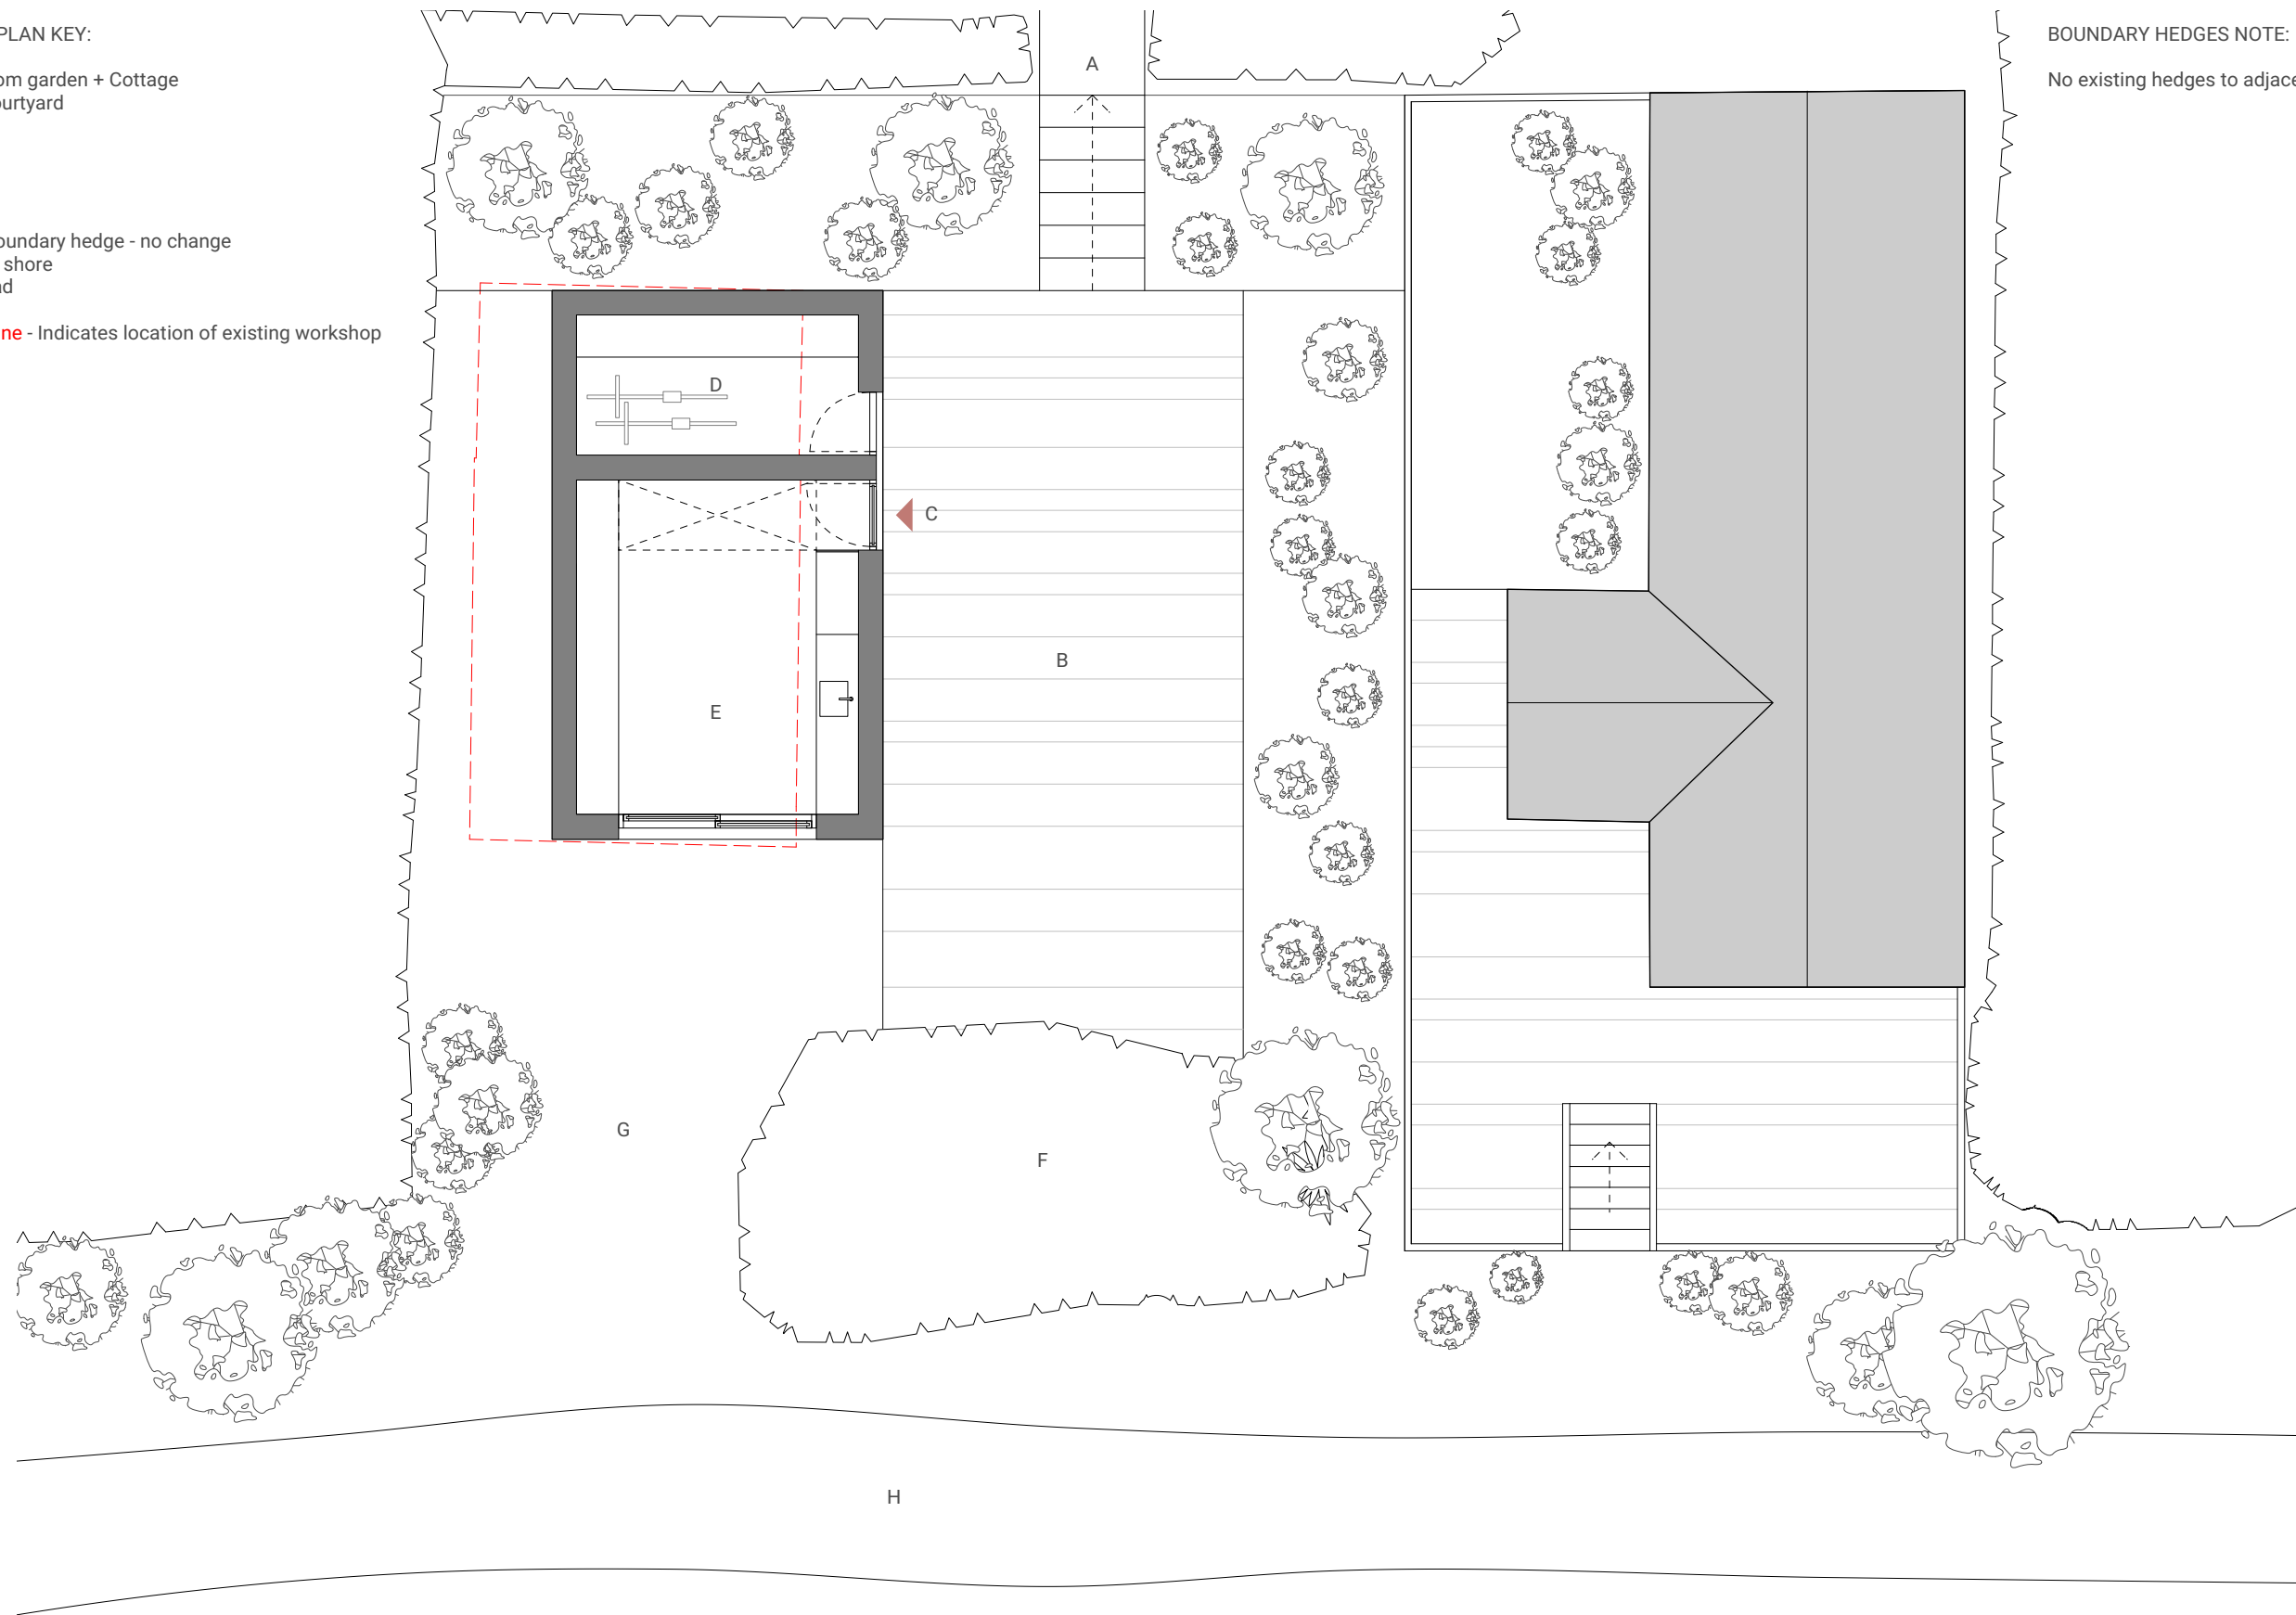

North:



Revision:	Date:	Item:
A	14.05.19	Workshop building area reduced and ostion amended.
B	03.07.19	Landscaping amended.

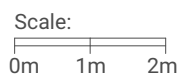

Skye
Fàs, Sabhal Mòr Ostaig
Sleat, Isle of Skye
IV44 8RQ
+44 (0)1471 833 300

Glasgow
Unit 4, Building 5,
Templeton Business Centre
62 Templeton Street
Glasgow, G40 1DA
+44(0)141 550 1401

dualchas.com
info@dualchas.com

DRAWING SET
REVISED PLANNING DRAFT

CLIENT
805_LOWTH

DRAWING TITLE
WORKSHOP: GROUND FLOOR PLAN

DRAWING NUMBER
805_221_revB

DRAWN BY
RF

SCALE
1:100 @ A3

DATE
21/12/2018

© Dualchas Architects. To be read in conjunction with the specification and all relevant drawings. Contractor to check all dimensions on site. Do not scale from this drawing. Architect to be advised of any variation between the drawings and site conditions.