


REVISED

3:53 pm, Apr 30, 2020

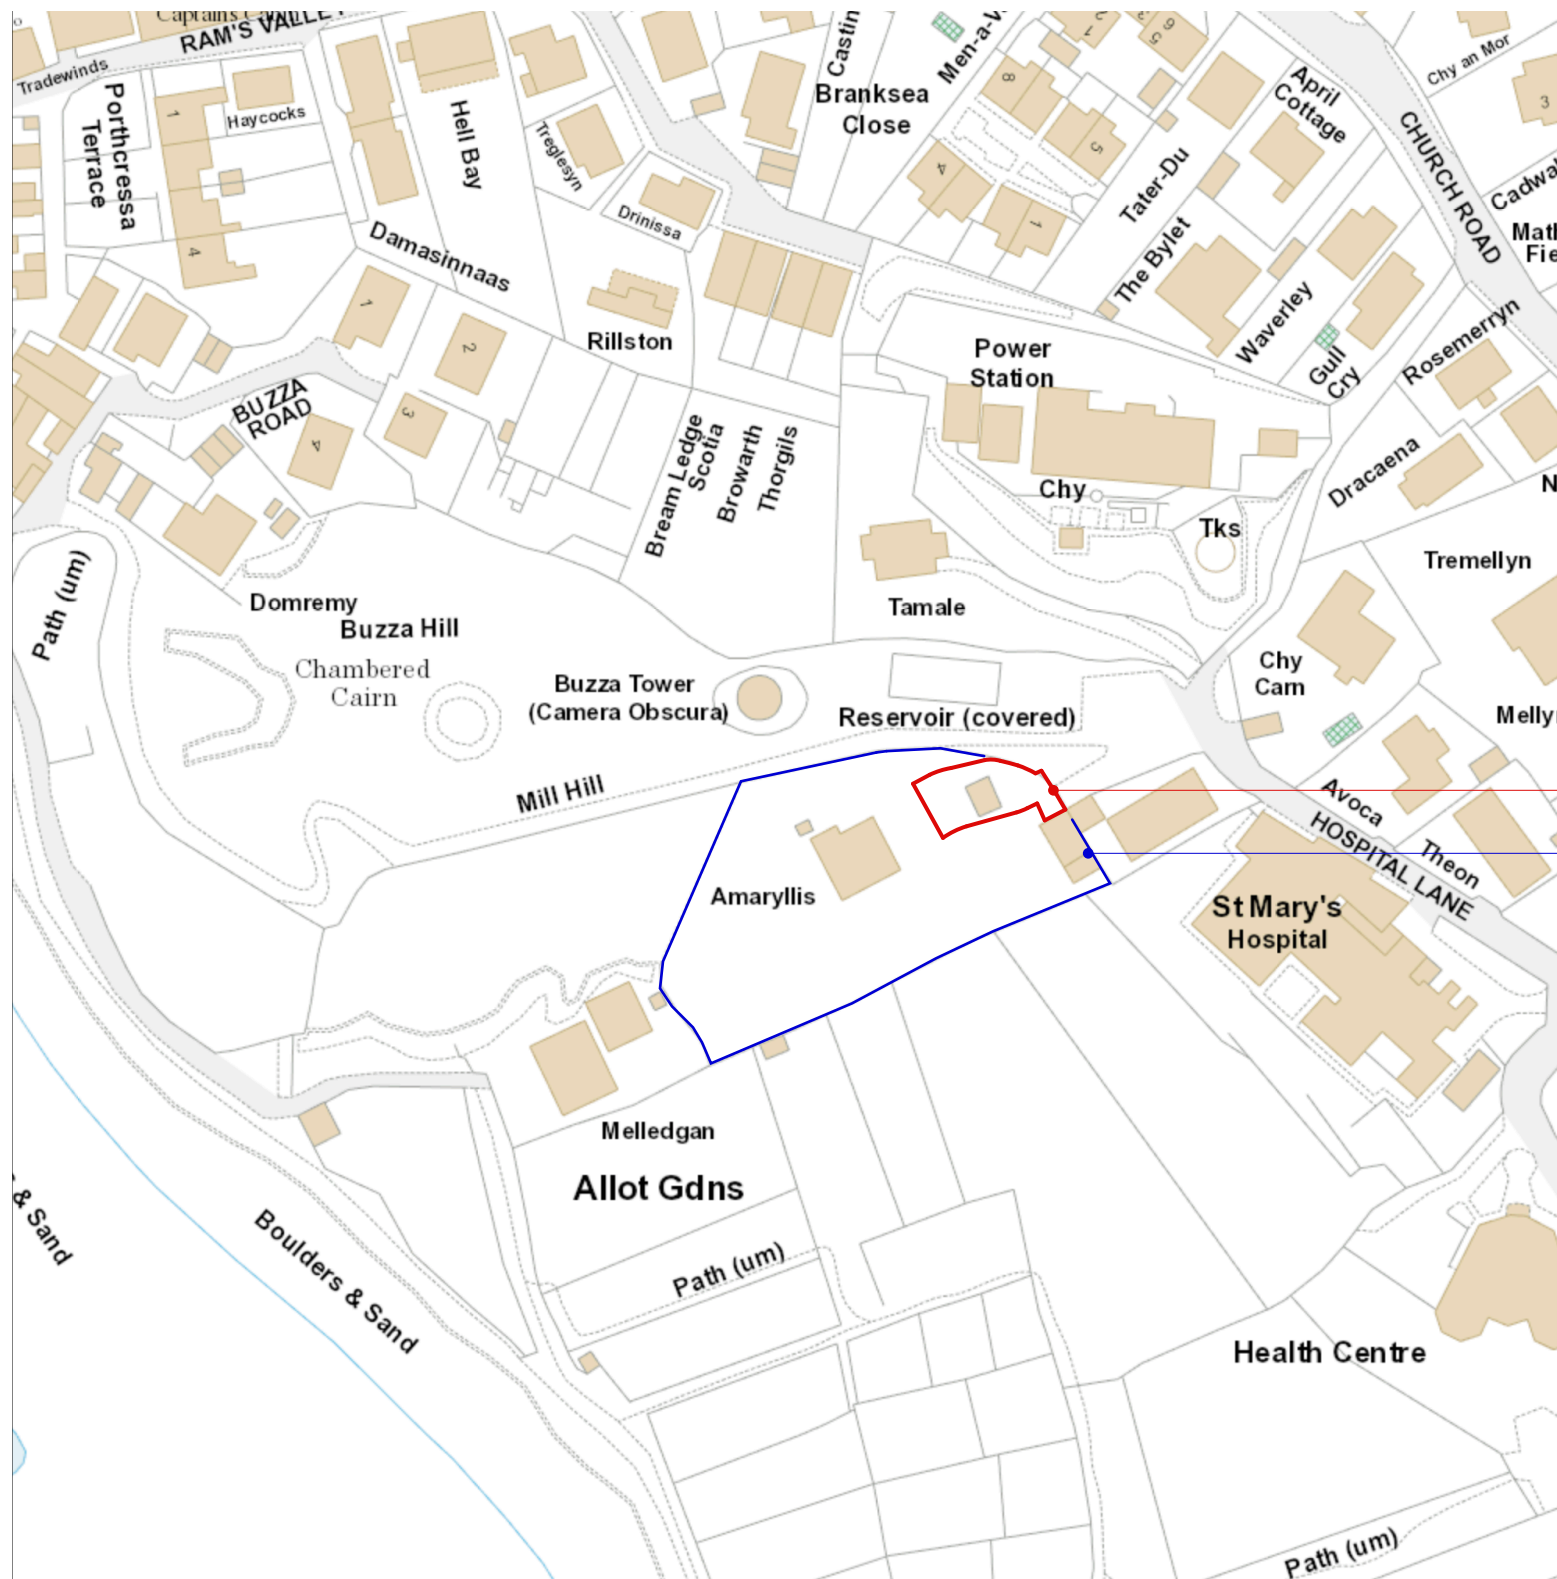

Application site ont outlined in red

Land also owned by applicant outlined in blue

NOTES

- 1 THIS DRAWING IS THE COPYRIGHT OF THE ARCHITECT AND MAY NOT BE REPRODUCED WITHOUT LICENCE
- 2 DO NOT SCALE OFF THIS DRAWING FOR CONSTRUCTION PURPOSES
- 3 ALL DIMENSIONS AND LEVELS ARE TO BE CHECKED ON SITE BY THE CONTRACTOR BEFORE COMMENCEMENT OF WORK AND ANY DISCREPANCIES REPORTED TO THE ARCHITECT
- 4 NO RESPONSIBILITY CAN BE ACCEPTED FOR ERRORS ARISING ON SITE DUE TO UNAUTHORISED VARIATIONS FROM THE ARCHITECTS DRAWINGS.

AMENDMENTS

- A Application site boundary revised to conform with proposed site plan MRB 300420

PLANNING

Studio St Ives
4 Gabriel Street
St Ives
TR26 2LU
01736 798427



**MIKE BRADBURY
DESIGN**

JOB
Change of use and extension of garage
Amaryllis, Buzza Hill
St.Marys
Isles of Scilly, TR21 0NQ
for
Mr & Mrs C Jones

TITLE
Location Plan

DRWG. NO. 1980-P01 **REVISION** A

SCALE 1:1250 @ A3 **DATE** Oct 2019

OFFICE USE / PRE-ISSUE

Location Plan
Scale 1:1250 @ A3

Note: OS Map reproduced under 'Landmark'
Paper Map Copy Licence (PMCL) number
670690383.708409