


REVISED

3:53 pm, Apr 30, 2020

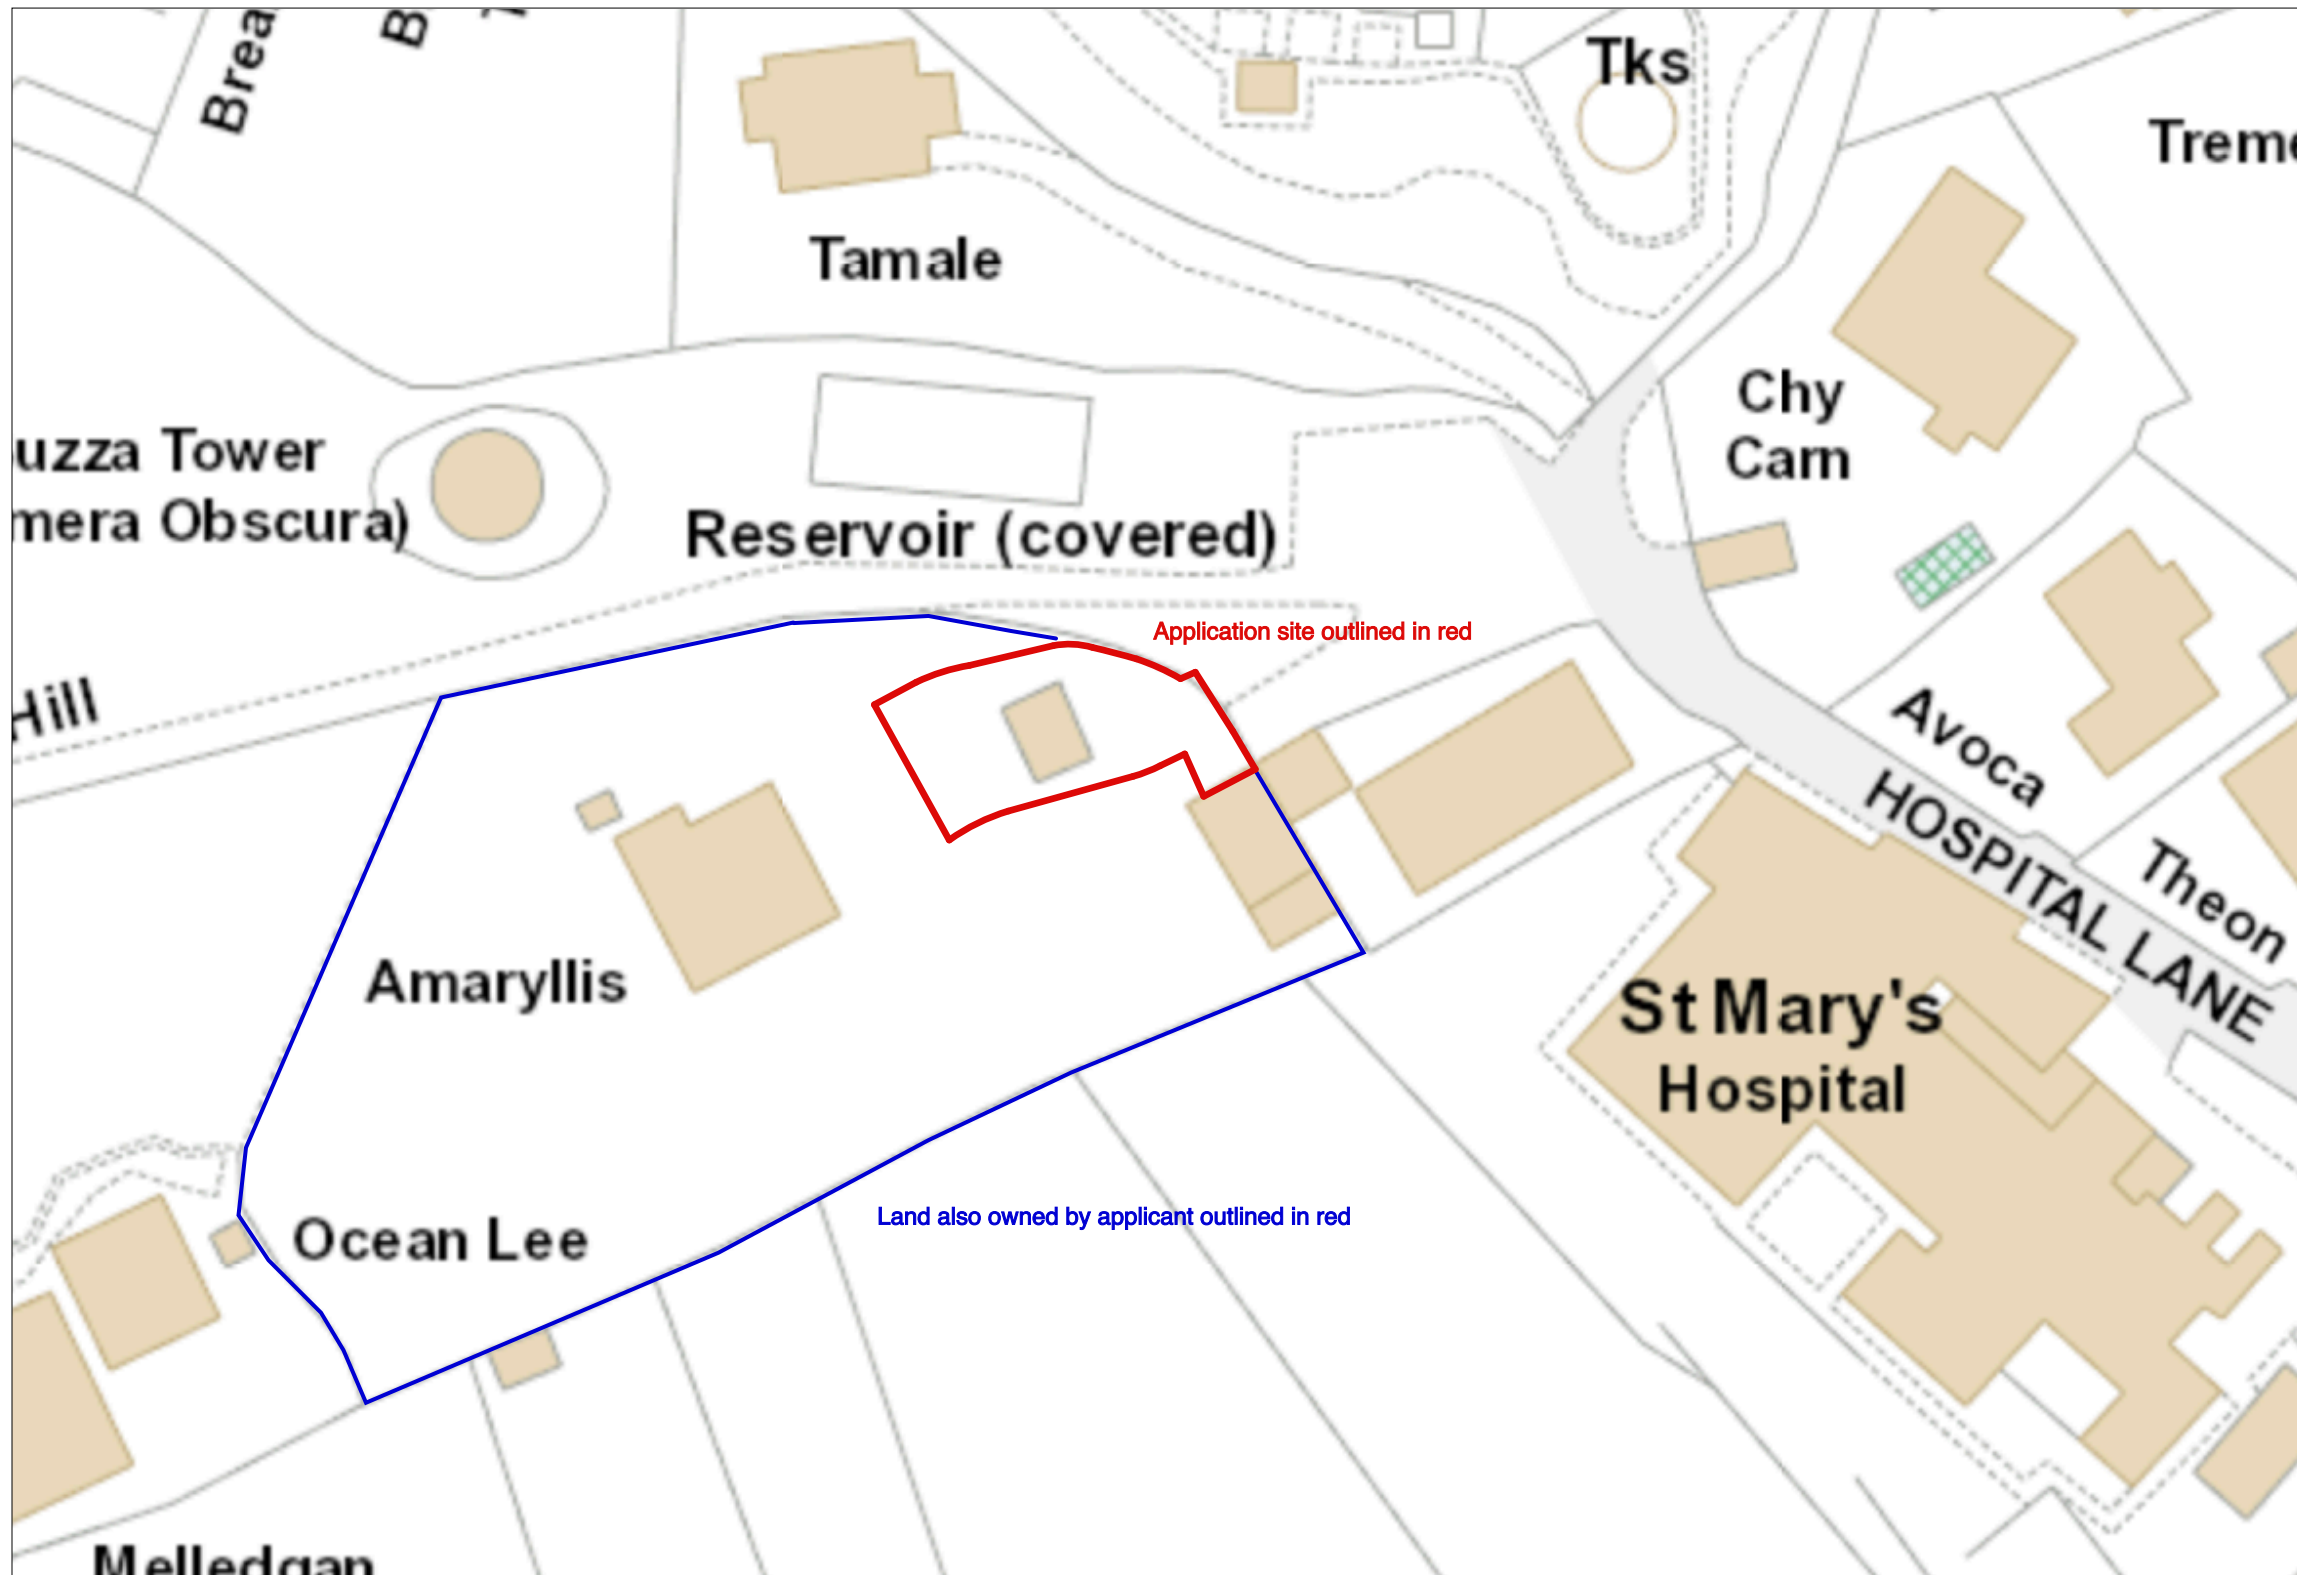

NOTES	
1	THIS DRAWING IS THE COPYRIGHT OF THE ARCHITECT AND MAY NOT BE REPRODUCED WITHOUT LICENCE
2	DO NOT SCALE OFF THIS DRAWING FOR CONSTRUCTION PURPOSES
3	ALL DIMENSIONS AND LEVELS ARE TO BE CHECKED ON SITE BY THE CONTRACTOR BEFORE COMMENCEMENT OF WORK AND ANY DISCREPANCIES REPORTED TO THE ARCHITECT
4	NO RESPONSIBILITY CAN BE ACCEPTED FOR ERRORS ARISING ON SITE DUE TO UNAUTHORISED VARIATIONS FROM THE ARCHITECTS DRAWINGS.

AMENDMENTS

- A Application site boundary revised to conform with proposed site plan MRB 300420

PLANNING

Studio St Ives
4 Gabriel Street
St Ives
TR26 2LU
01736 798427

**MIKE BRADBURY
DESIGN**

JOB
Change of use and extension of garage Amaryllis, Buzza Hill St.Marys Isles of Scilly, TR21 0NQ for Mr & Mrs C Jones

TITLE
Block Plan

DRWG. NO.	REVISION
1980-P03	A

SCALE	DATE
1:500 @ A3	Feb 2020

OFFICE USE / PRE-ISSUE

Block Plan
Scale 1:500 @ A3

Note: OS Map reproduced under 'Landmark' Paper Map Copy Licence (PMCL) number 670690383.708409