


N.B.
 PROPOSED SITE PLAN SHOWING INDICATIVE
 LANDSCAPING PLAN
 SOFT LANDSCAPING PROPOSALS AND
 ECOLOGY MITIGATION & ENHANCEMENTS
 TO BE CARRIED OUT IN ACCORDANCE
 ECOLOGICAL SURVEYS LTD 'PRELIMINARY
 ECOLOGICAL APPRAISAL'

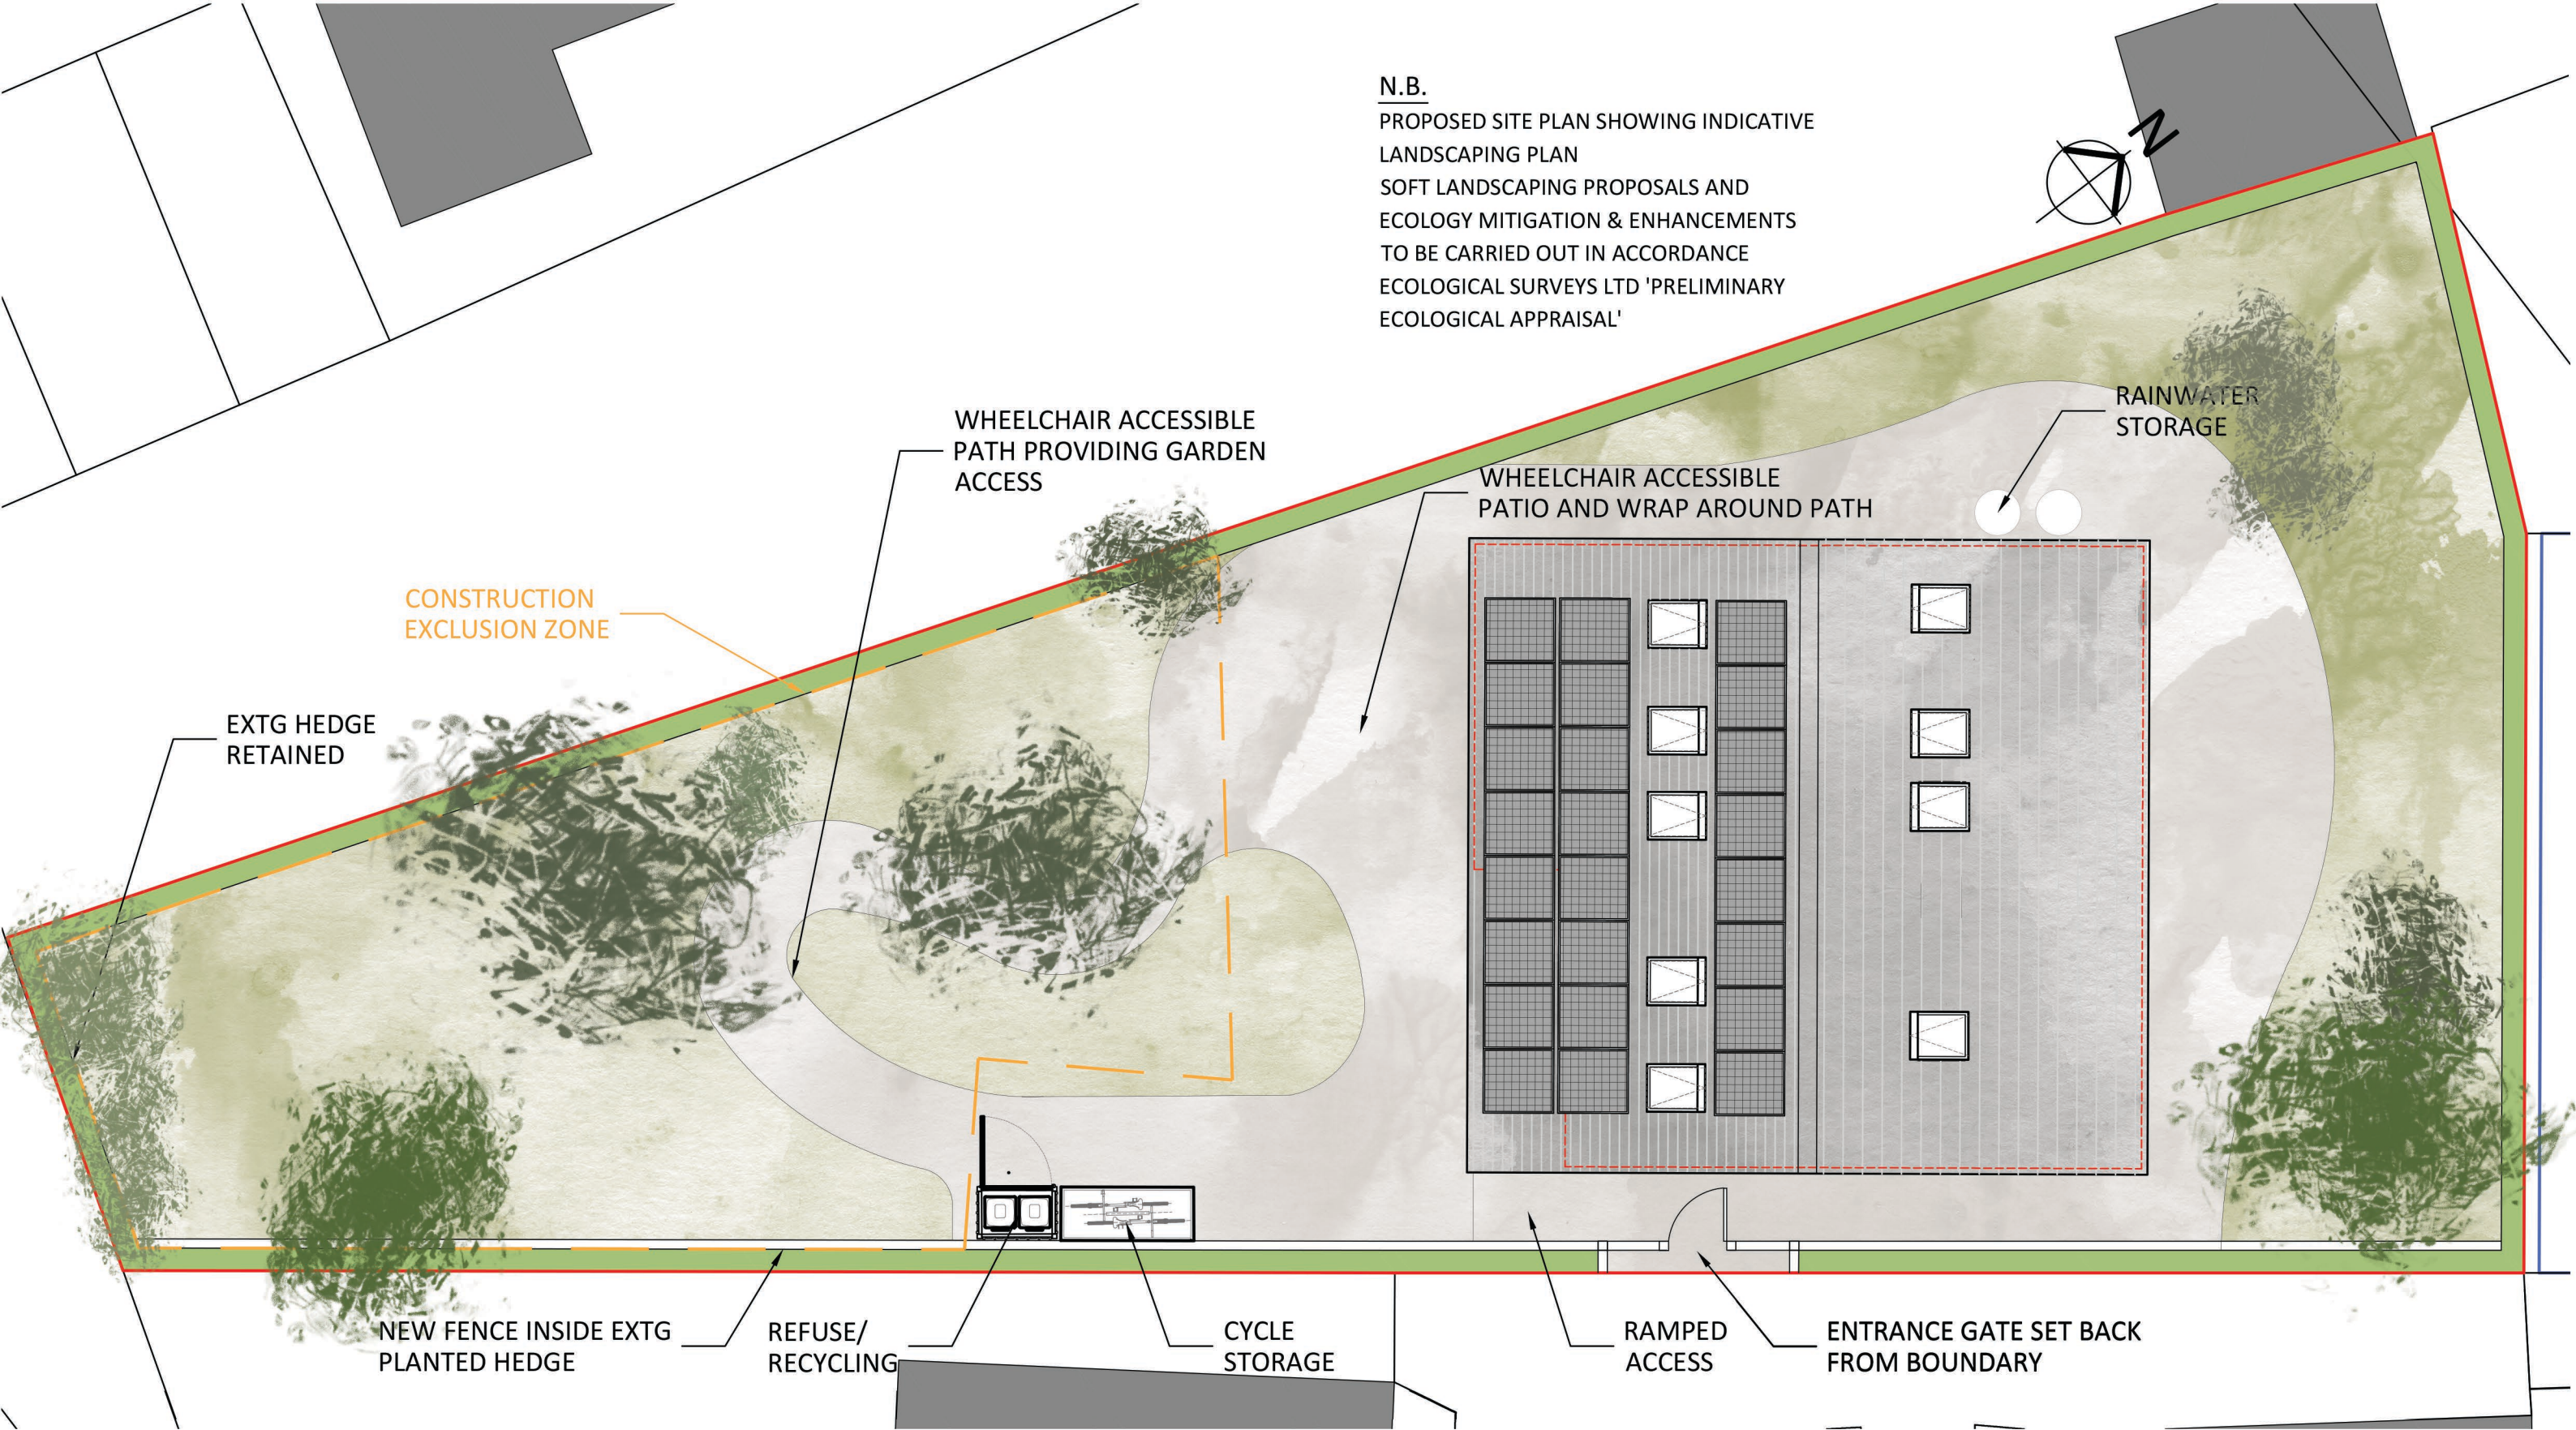

CONSTRUCTION
EXCLUSION ZONE

EXTG HEDGE
RETAINED

WHEELCHAIR ACCESSIBLE
PATH PROVIDING GARDEN
ACCESS

WHEELCHAIR ACCESSIBLE
PATIO AND WRAP AROUND PATH

RAINWATER
STORAGE

NEW FENCE INSIDE EXTG
PLANTED HEDGE

REFUSE/
RECYCLING

CYCLE
STORAGE

RAMPED
ACCESS

ENTRANCE GATE SET BACK
FROM BOUNDARY

01 Indicative Landscaping Plan

REF 2792-3-02
SCALE 1:100



© CAD ARCHITECTS LIMITED

THE DESIGN AND LAYOUT IN THIS DRAWING ARE THE COPYRIGHT OF CAD ARCHITECTS LTD. AND MAY NOT BE AMENDED OR ADAPTED FOR ANY PURPOSE WITHOUT THE EXPRESS WRITTEN APPROVAL OF CAD ARCHITECTS LTD. THE DRAWING IS TO BE USED SOLELY FOR THE INTENDED PURPOSE AND THE ARCHITECT ACCEPTS NO RESPONSIBILITY FOR ANY ERRORS OR OMISSIONS ARISING THROUGH UNAUTHORISED USE. CONTRACTORS MUST CHECK ALL DIMENSIONS ON SITE. ONLY FIGURED DIMENSIONS ARE TO BE WORKED FROM. TAKE SITE DIMENSIONS FOR ALL FABRICATION WORK. REFER ALL DISCREPANCIES AND REQUIREMENTS FOR ADDITIONAL INFORMATION TO THE ARCHITECT FOR CLARIFICATION OF INSTRUCTION BEFORE PUTTING WORK IN HAND.

TITLE
 PROPOSED HOLIDAY LET ON LAND ADJACENT TO MEN-A-VAUR,
 CHURCH ROAD, ST MARYS. ISLES OF SCILLY. TR21 0NA.
 CLIENT
 ANDREW SELLECK

DETAIL
 AS PROPOSED
 INDICATIVE LANDSCAPING PLAN

AUTHOR
 CC
 DATE
 06/20
 SCALE
 1:100 @ A3
 CHECKED
 SM

REV DESCRIPTION DATE INS

CAD ARCHITECTS
 CAD ARCHITECTS LTD COURTLEIGH HOUSE, 74-75 LEMON STREET, TRURO, CORNWALL, TR1 2PN
 CALL: 01872 630 040 MAIL: studio@cadarchitects.co.uk WEB: www.cadarchitects.co.uk

RIBA Chartered Practice

STATUS PLANNING	DRAWING No. 2792-3-02
---------------------------	---------------------------------

REVISION -
