

Elevation Variation 01


Elevation Variation 02



Front Elevation

1 : 50

Elevation Variation 02

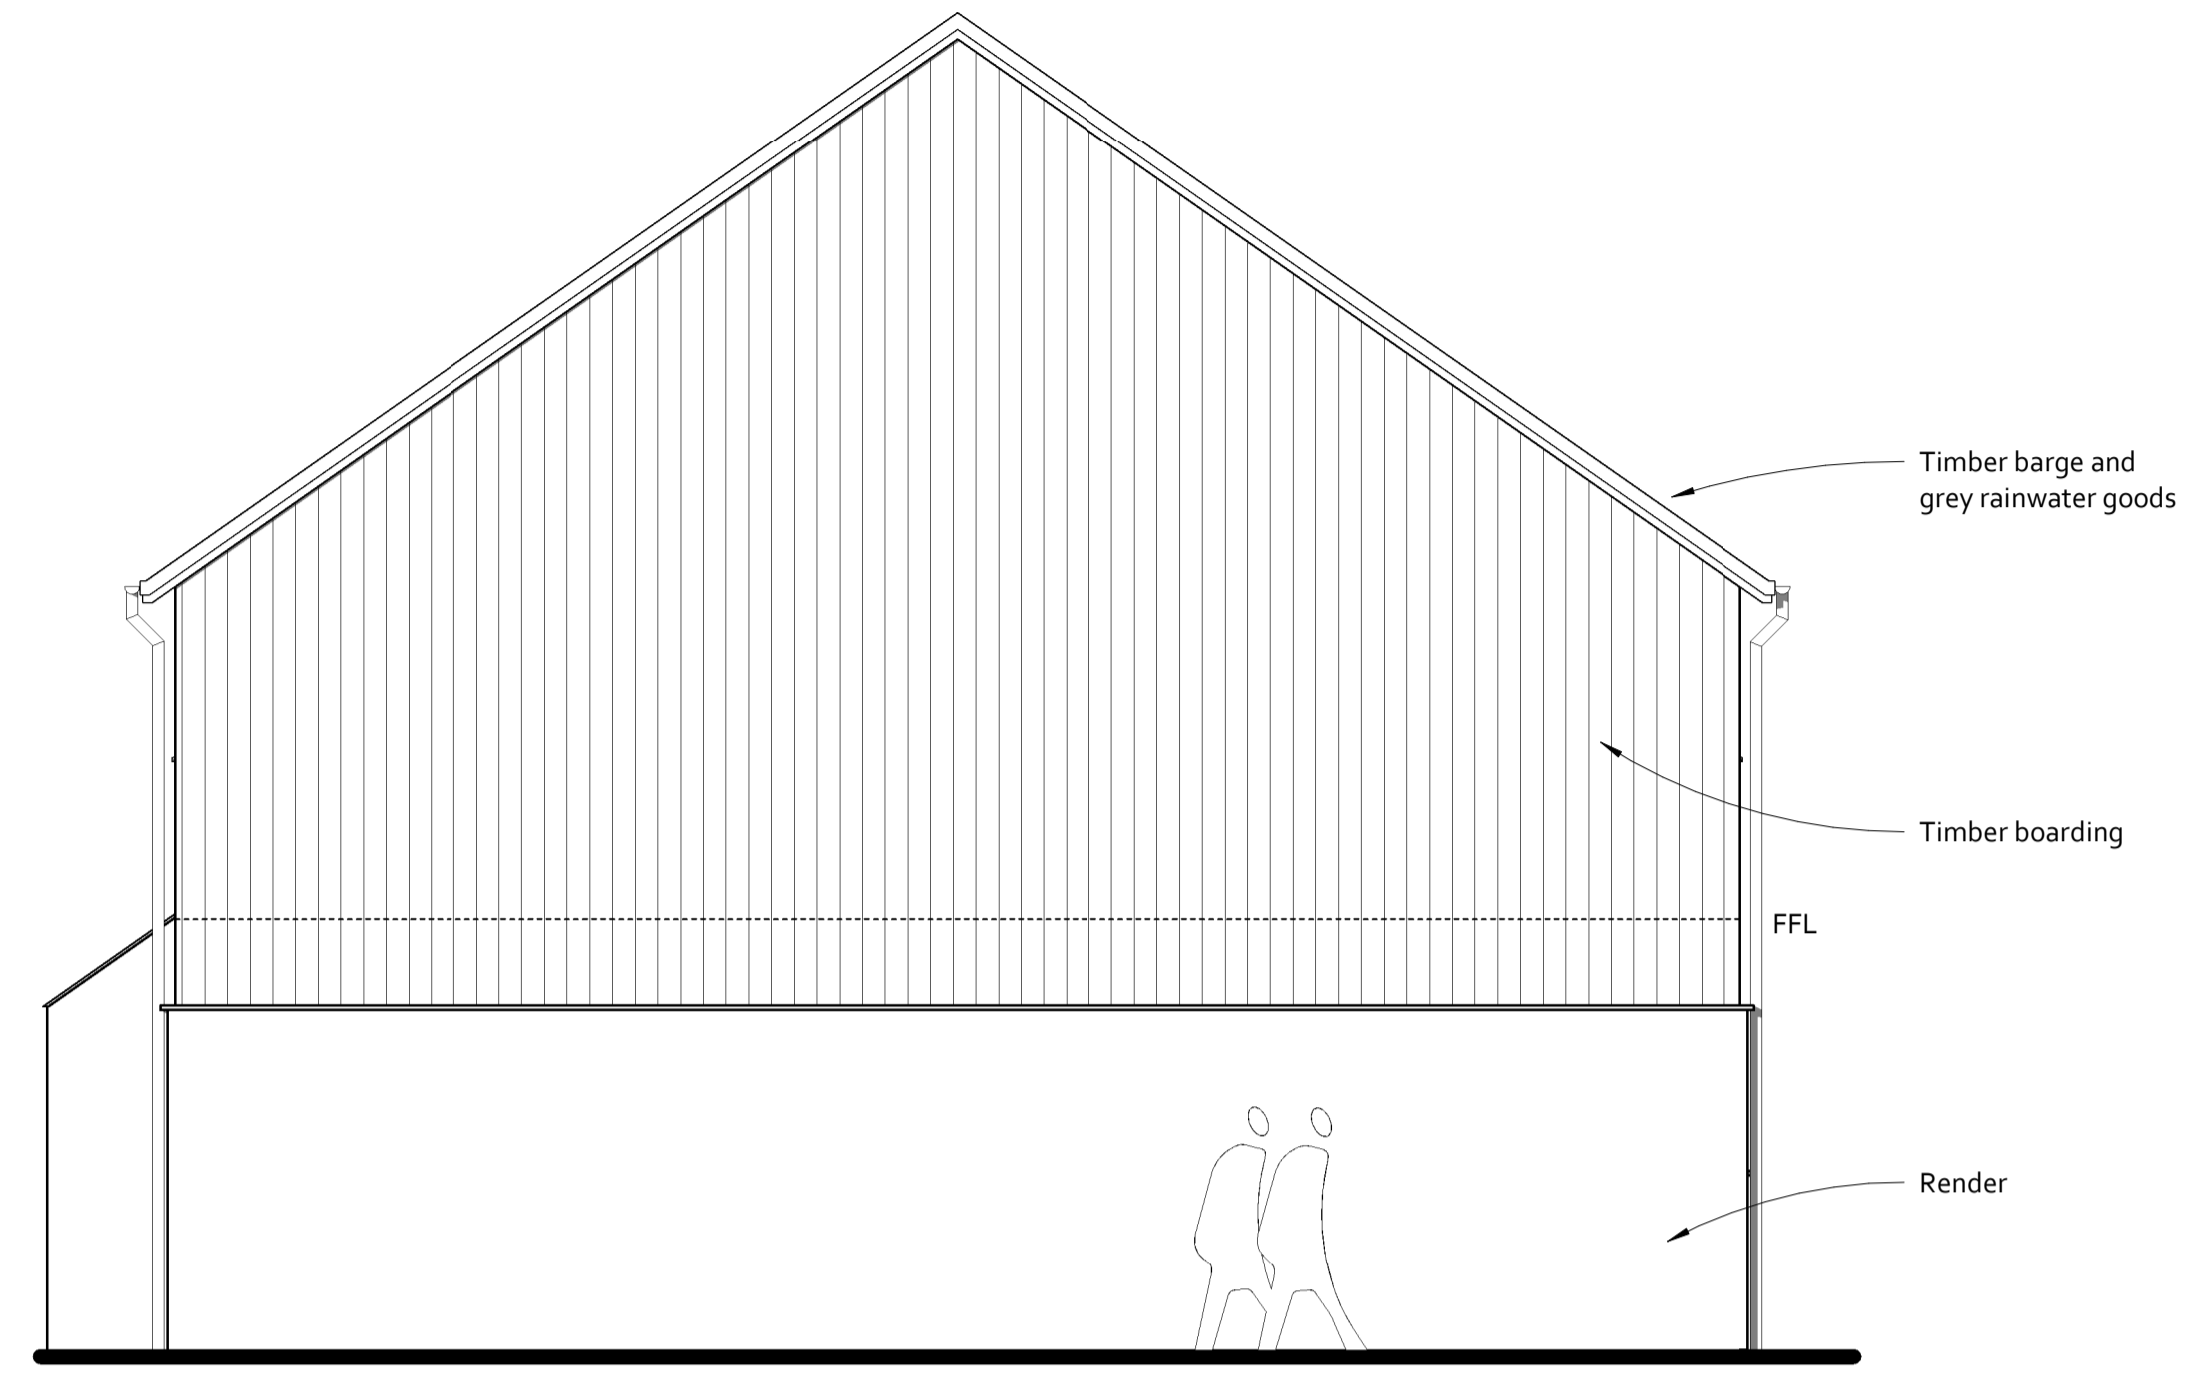


Side Elevation A

1 : 50

Elevation Variation 02

Elevation Variation 01

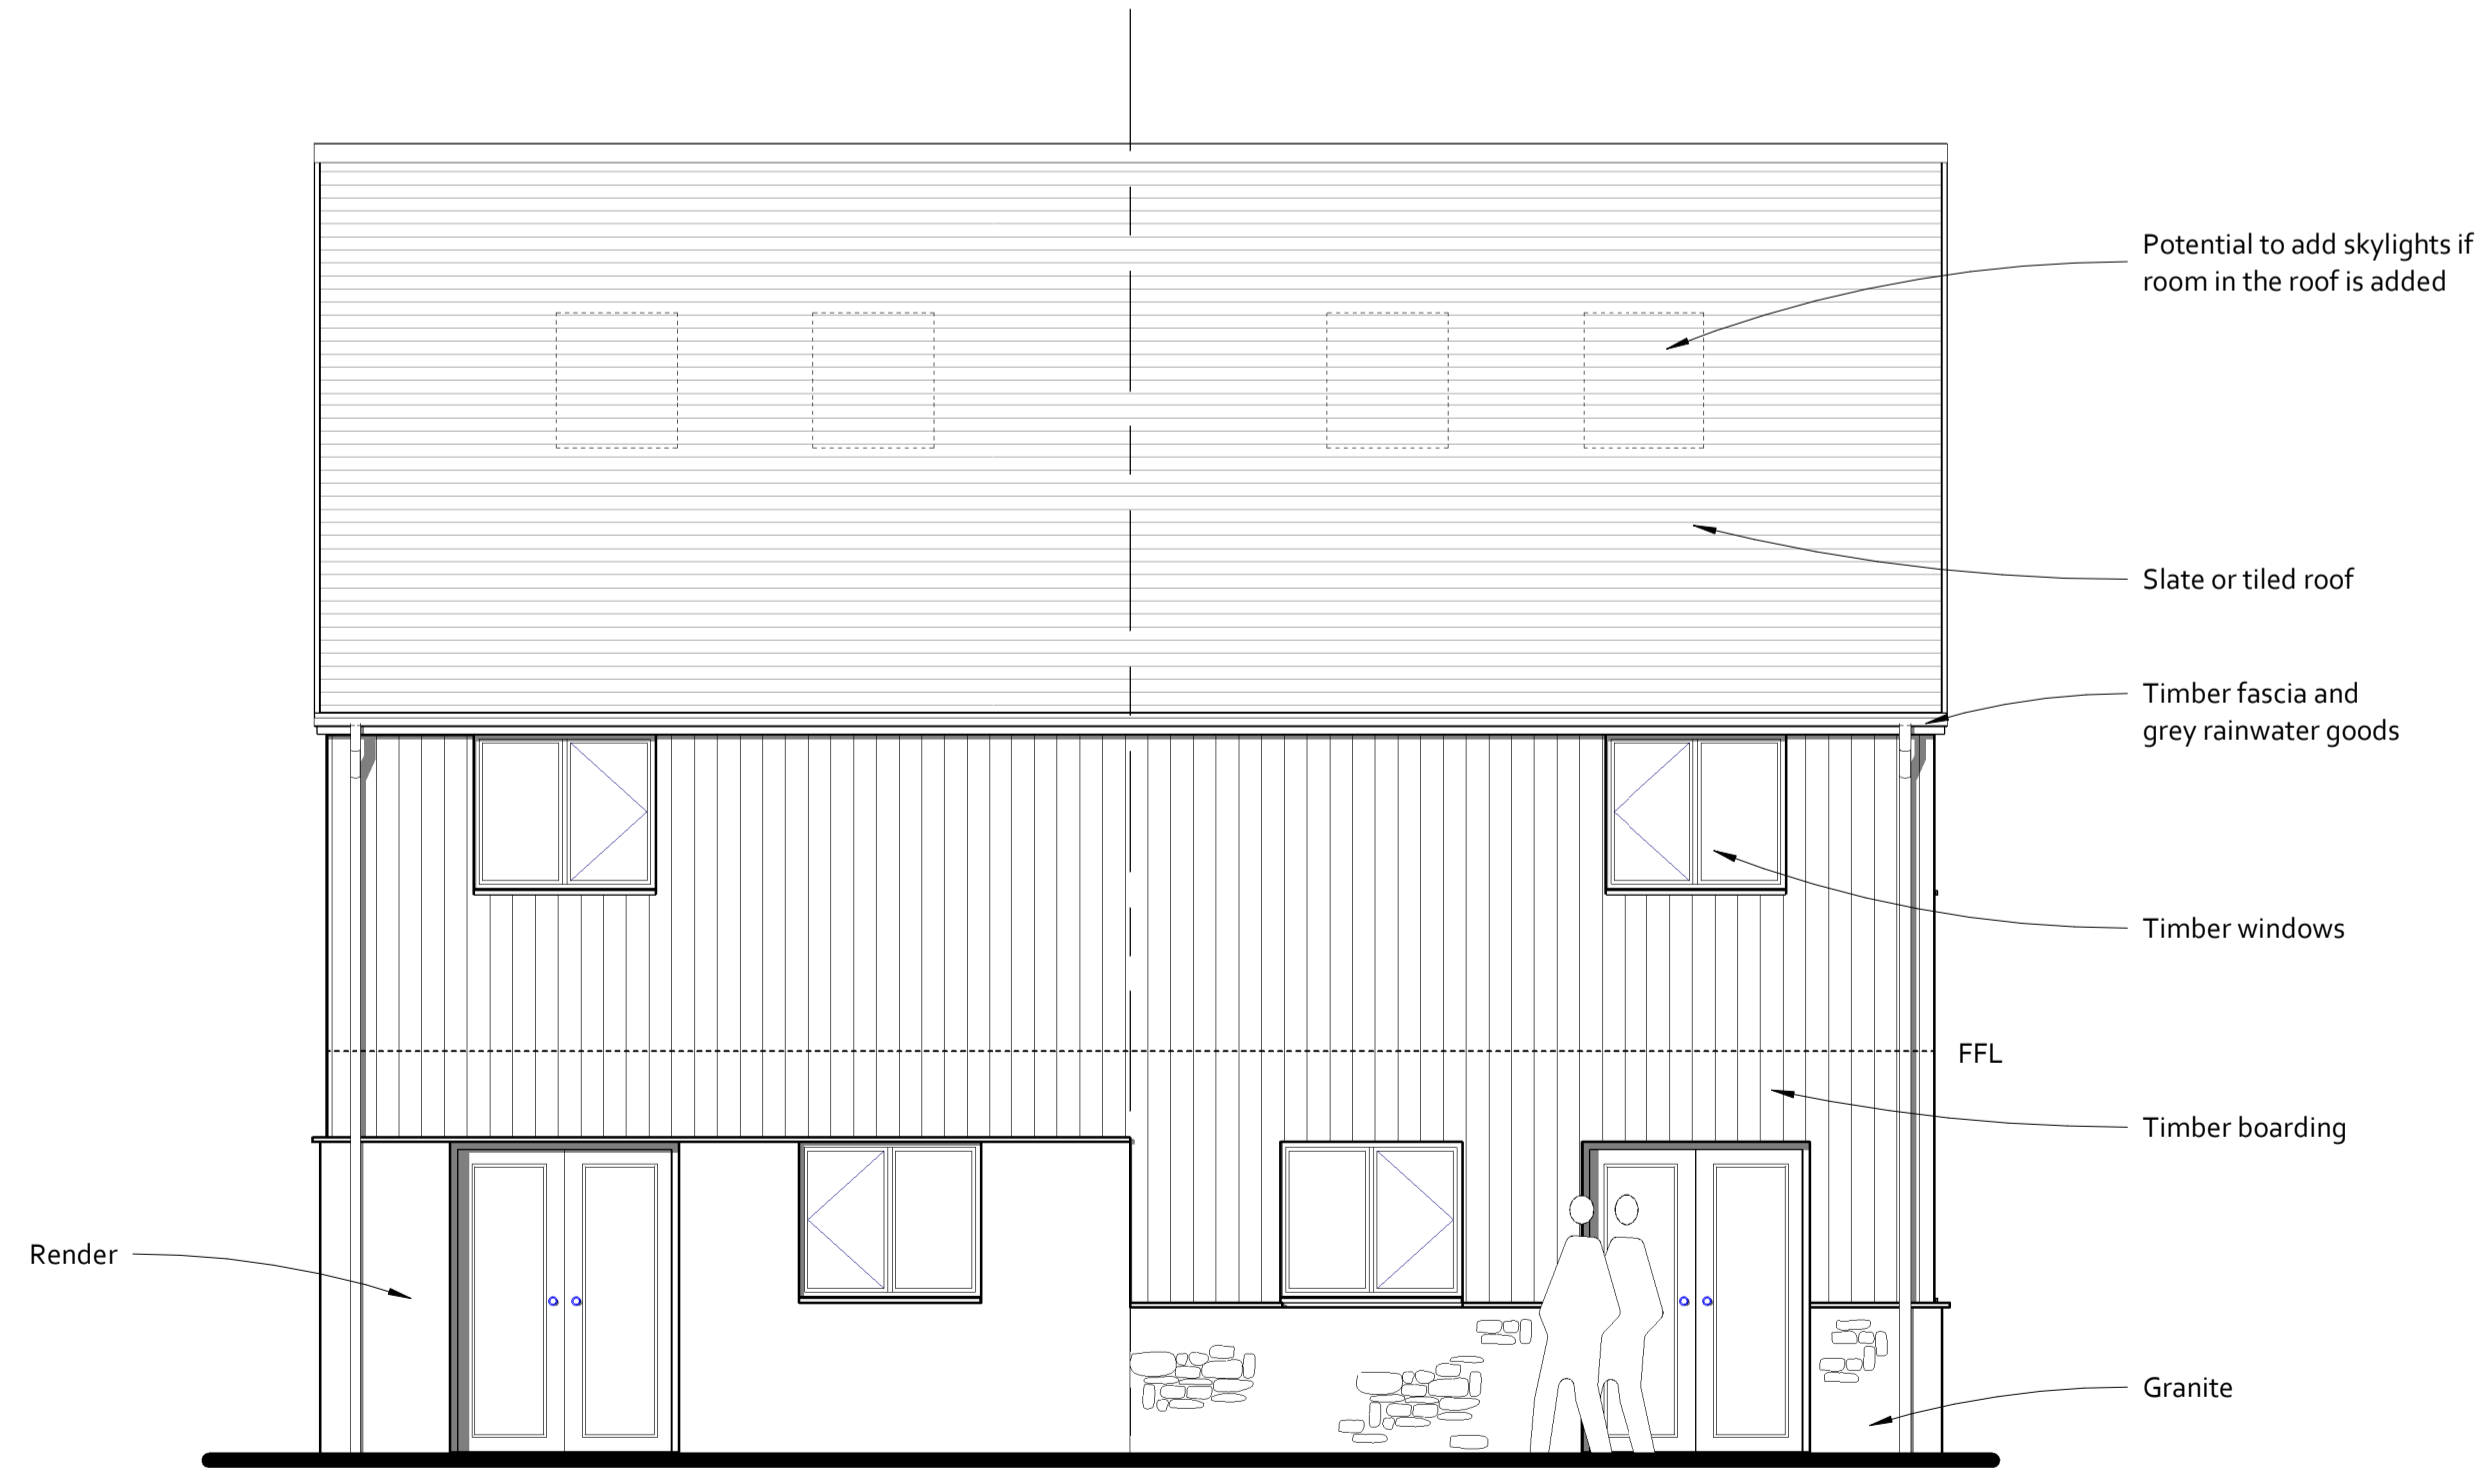

Rear Elevation

1 : 50

Elevation Variation 01



Side Elevation B

1 : 50

Contractors to check all dimensions on drawings.
 Any discrepancies must be reported to KTA or the contract administrator before proceeding.
 Do not scale from planning drawings, work to figured dimensions.
 This drawing must be read in conjunction with all relevant consultants drawings.
 This drawing is © KTA.

Revision Schedule			
Revision Number	Revision Date	Revision Description	Issued/ Authorised by
P2	JAN 2021	PLANNING ISSUE	MC/AC
P1	FEB 2020	DRAFT ISSUE	MC/AC

HOUSETYPE C
 2 Bed 4 Person
 Semi Detached

Part M(4) Category 2

2B/ 4P Housetype C - Front Entrance
 GIA 89.2m²
 Minimum GIA = 79m²
 (Technical housing standards - nationally described space standard)

PLANNING ISSUE



Kensington Court, Woodwater Park, Pynes Hill,
 Exeter, EX2 5TY
 Tel: 01392 360338
 Email: kt@kta.uk.com
 Web: www.kta.uk.com

Project
**Ennor Housing,
 Isles of Scilly**

Title
**Illustrative Housetype C -
 Typical Elevations**
 as proposed Author MC Checked by AC

Date 07/01/2021 14:32:22 Scale 1 : 50 @ A1

Project 2002 Status Pre Construction

Drawing number
 SC-KT-XX-XX-DR-A-2002-SK250-S0 -P2

OMF 73 - Issue 3 - 08/08/19

