



Proposed East Elevation

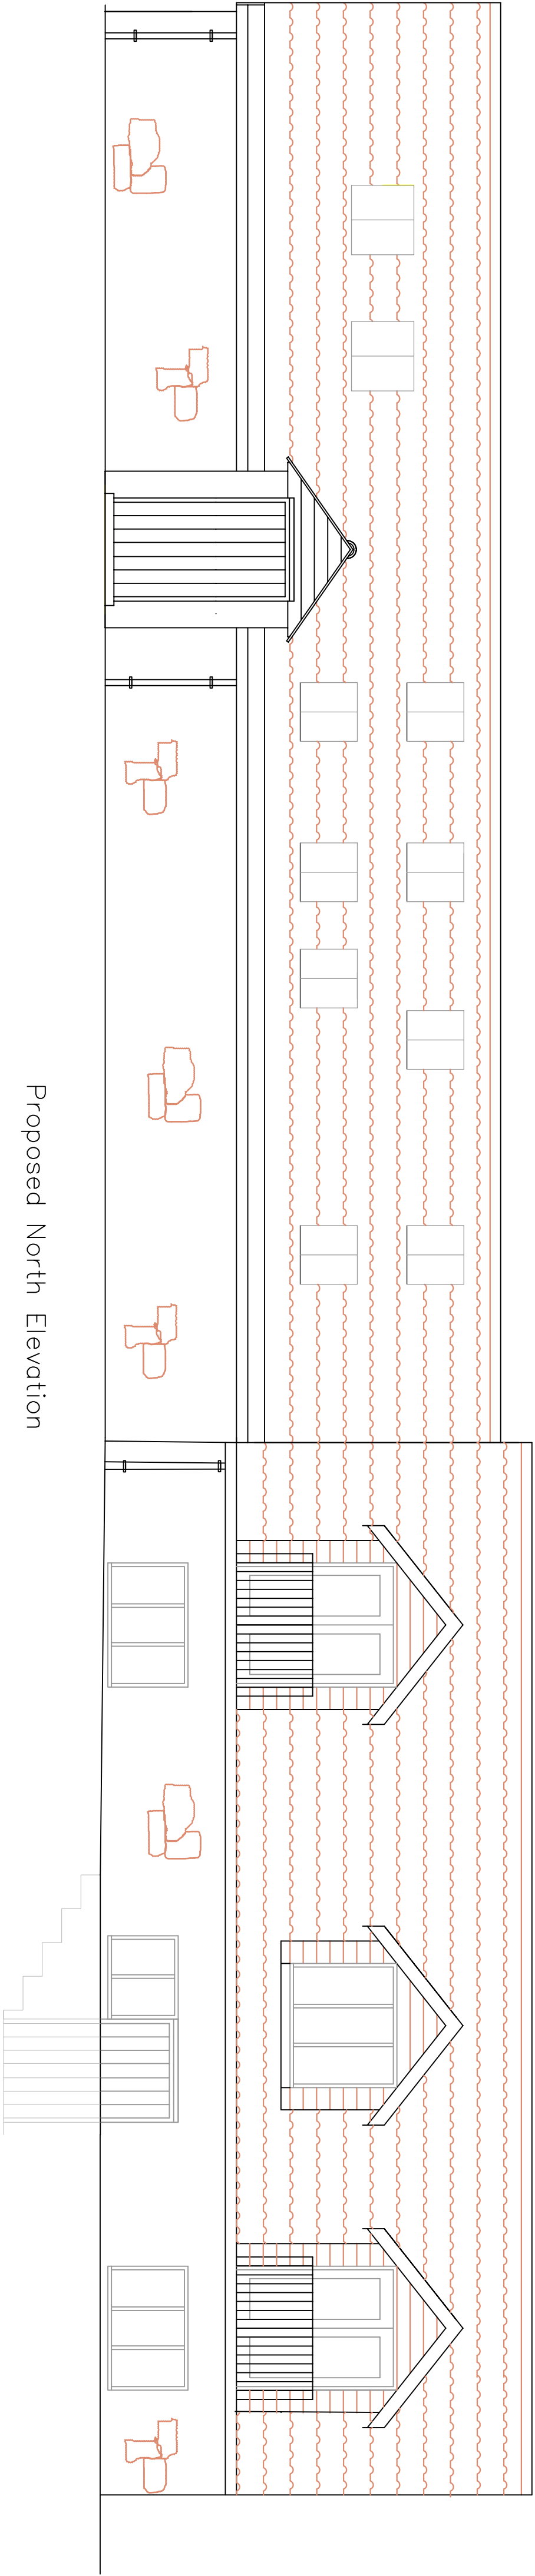

Proposed North Elevation

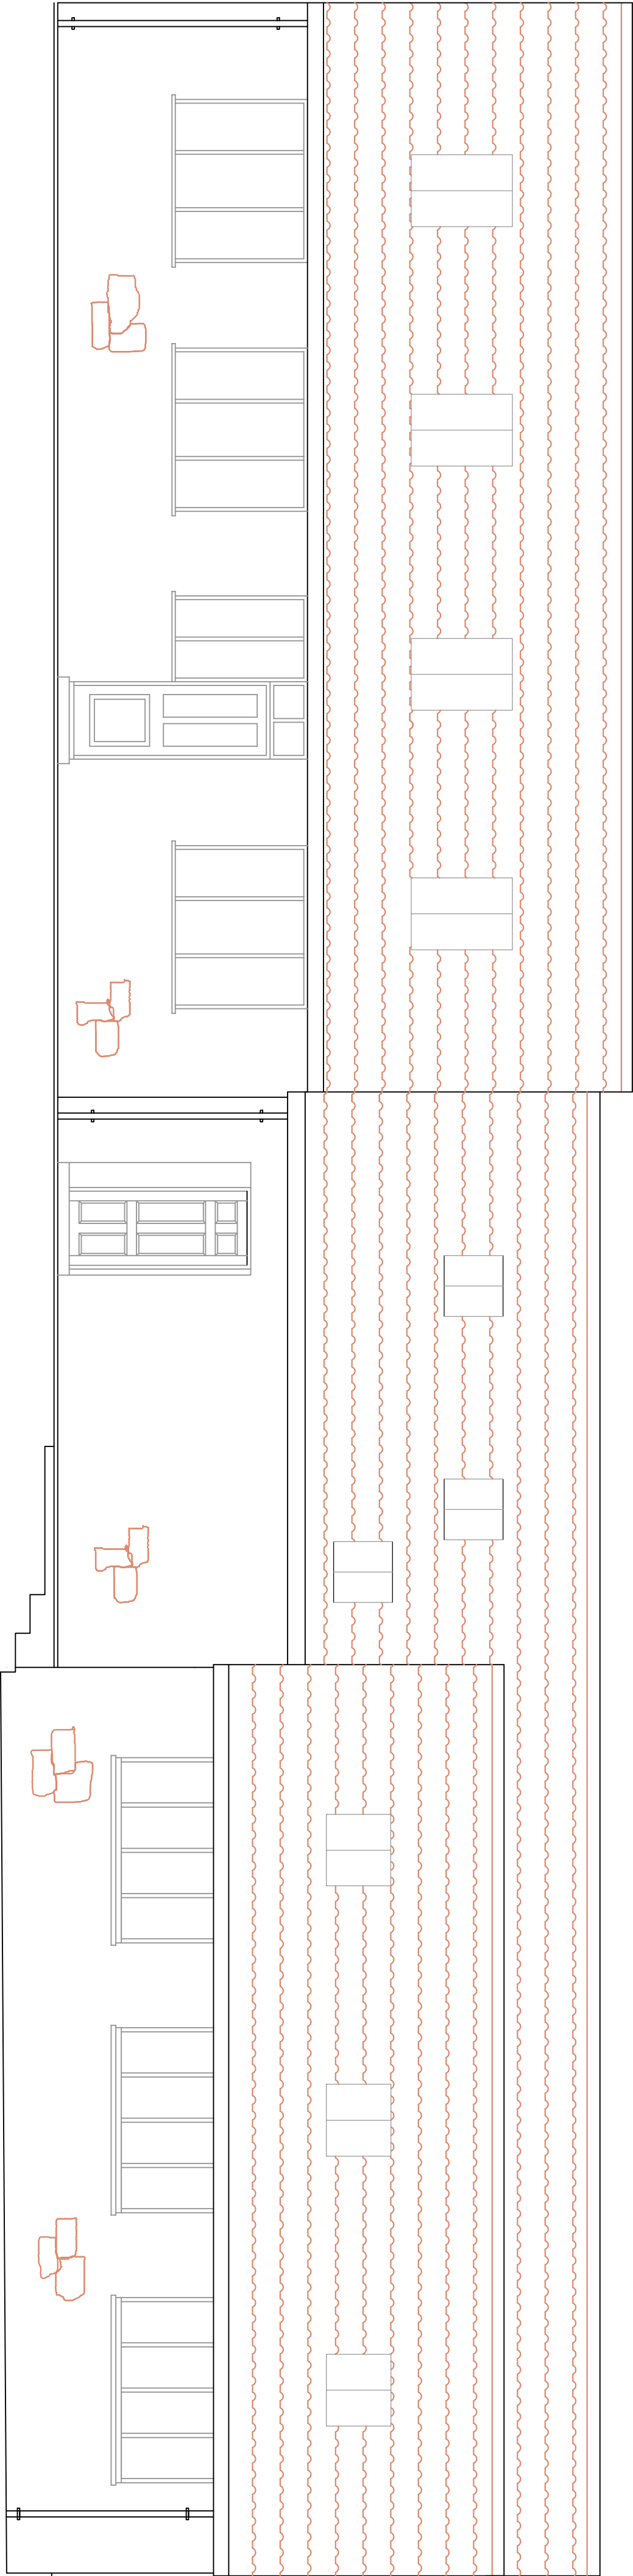

Proposed South Elevation

Contractors must check all dimensions on site. Only figured dimensions are to be worked from. Discrepancies are to be reported immediately.

Notes:

Revision dated

14.02.2022 showing

French Doors to Unit

1A First Floor.

Balcony / steps to

match existing

surround to external;

stairwell.

No.	Revision

<div>Project Name: HOLYVALE PARTNERSHIP Project No: 100/14 Rev 1</div> <div>Holy Vale Farmhouse & Flats St Marys Isles of Scilly</div>
--

DRAWING TITLE Proposed Elevations

CLIENT Holy Vale Partnership

Dwg No. 100/14 Rev 1 File No.

1:50 @ A1

Controlled by IS/TH Designed by

Drawn by IS/TH Checked by

February 2022 Office ISLES OF SCILLY

Copyright Reserved O.S. Licence No. ES100015364. All Ordnance Survey Drawings on this sheet are reproduced with the sanction of the Controller of the Map(s) & Survey(s) Office.